



ROUTE NO.	SECTION	COUNTY	TOTAL SHEETS	SHEET NO.
FAU 8390	04-00084-01-PV	EFFINGHAM	139	40
FED. ROAD DIST. NO. 7	ILLINOIS	FED. AID PROJECT-		


CONTRACT #95639

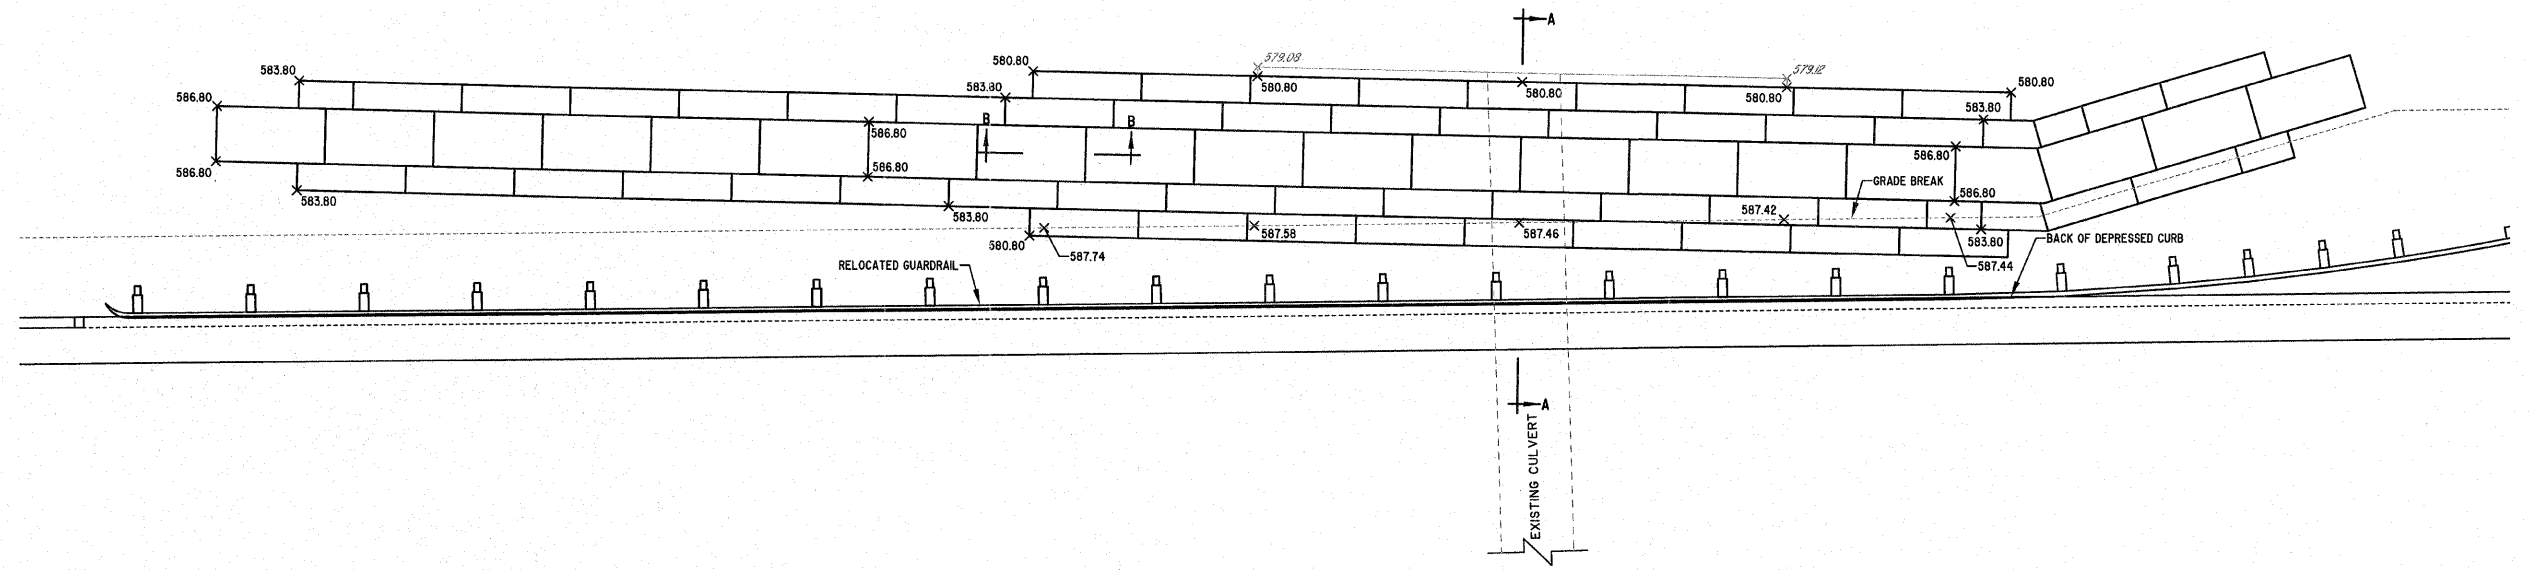


PLAN VIEW

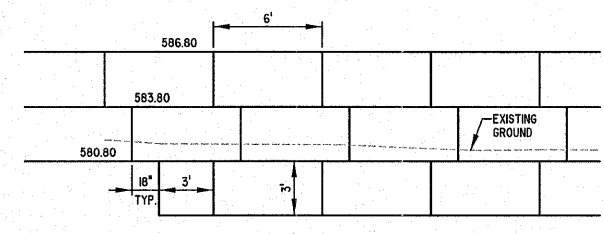

SECTION "B-B"

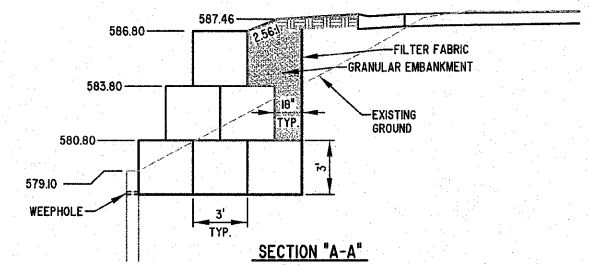

SECTION "A-A"

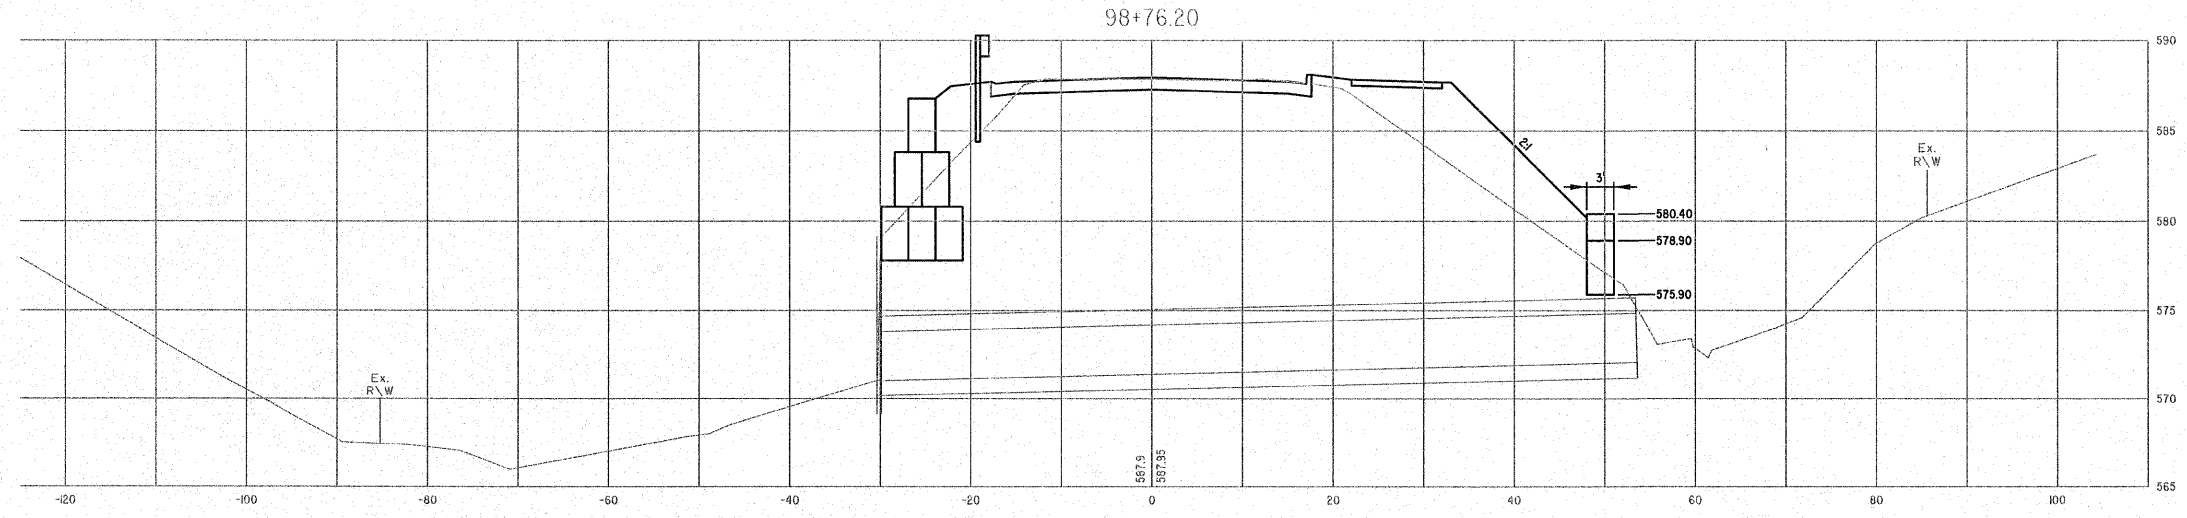

MILANO & GRUNLOH ENGINEERS, LLC
 14 WEST WASHINGTON
 P.O. BOX 897
 EFFINGHAM, ILLINOIS 62401
 Phone: (217) 347-7262
 (800) 677-2714
 Fax #: (217) 342-3433
 Web Address: www.mgengineers.com
 Design Firm #: 184-00308

GABION RETAINING WALL
 EVERGREEN AVENUE EXTENSION
 COUNTY OF EFFINGHAM, ILLINOIS

File name: S:\DWG\05\0522\7DT\dwg\Typical.dwg
 Plot date: 02/09/11 at 07:45