
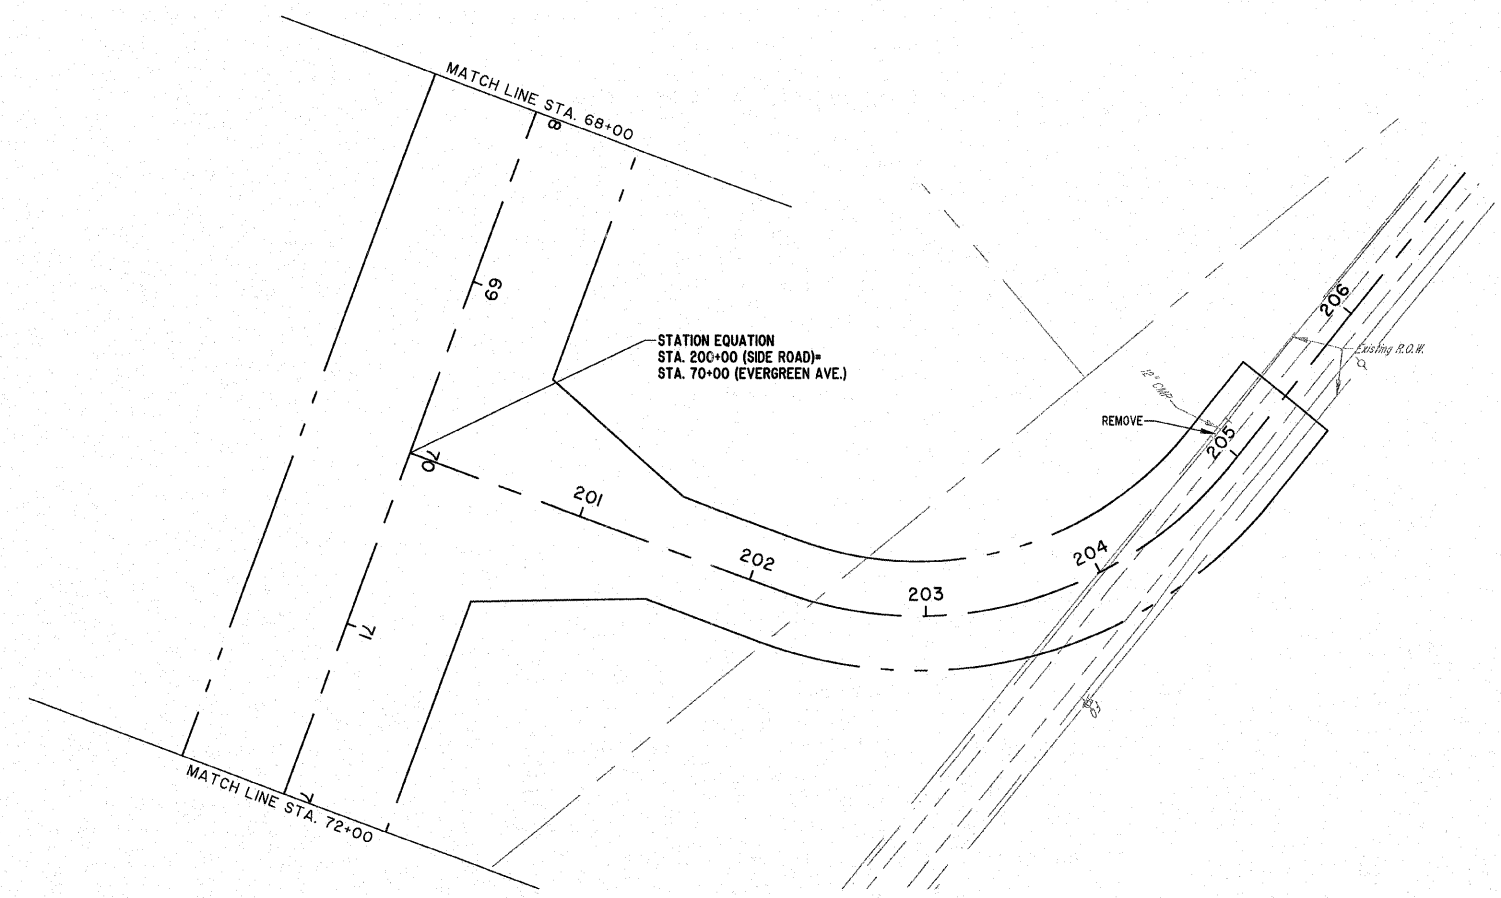


ROUTE NO.	SECTION	COUNTY	TOTAL SHEETS	SHEET NO.
FAU 8390	04-00084-01-PV	EFFINGHAM	139	45
FED. ROAD DIST. NO. 7	ILLINOIS			

CONTRACT #95639

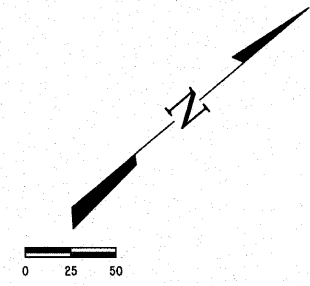

MILANO & GRUNLOH ENGINEERS, LLC
 14 WEST WASHINGTON
 P.O. BOX 887
 EFFINGHAM, ILLINOIS 62401
 Phone: (217) 347-7282
 (800) 577-2714
 Fax #: (217) 342-3433
 Web Address: www.mgengineers.com
 Design Firm #: 184-00308

REMOVAL PLAN
 EVERGREEN AVENUE
 STA. 200+00 TO STA. 206+50
 COUNTY OF EFFINGHAM, ILLINOIS

File name: S:\DWG\05\05227\dwg\Removal.dwg
 Plot date: 02/07/11 at 15:55 P. 589,590