
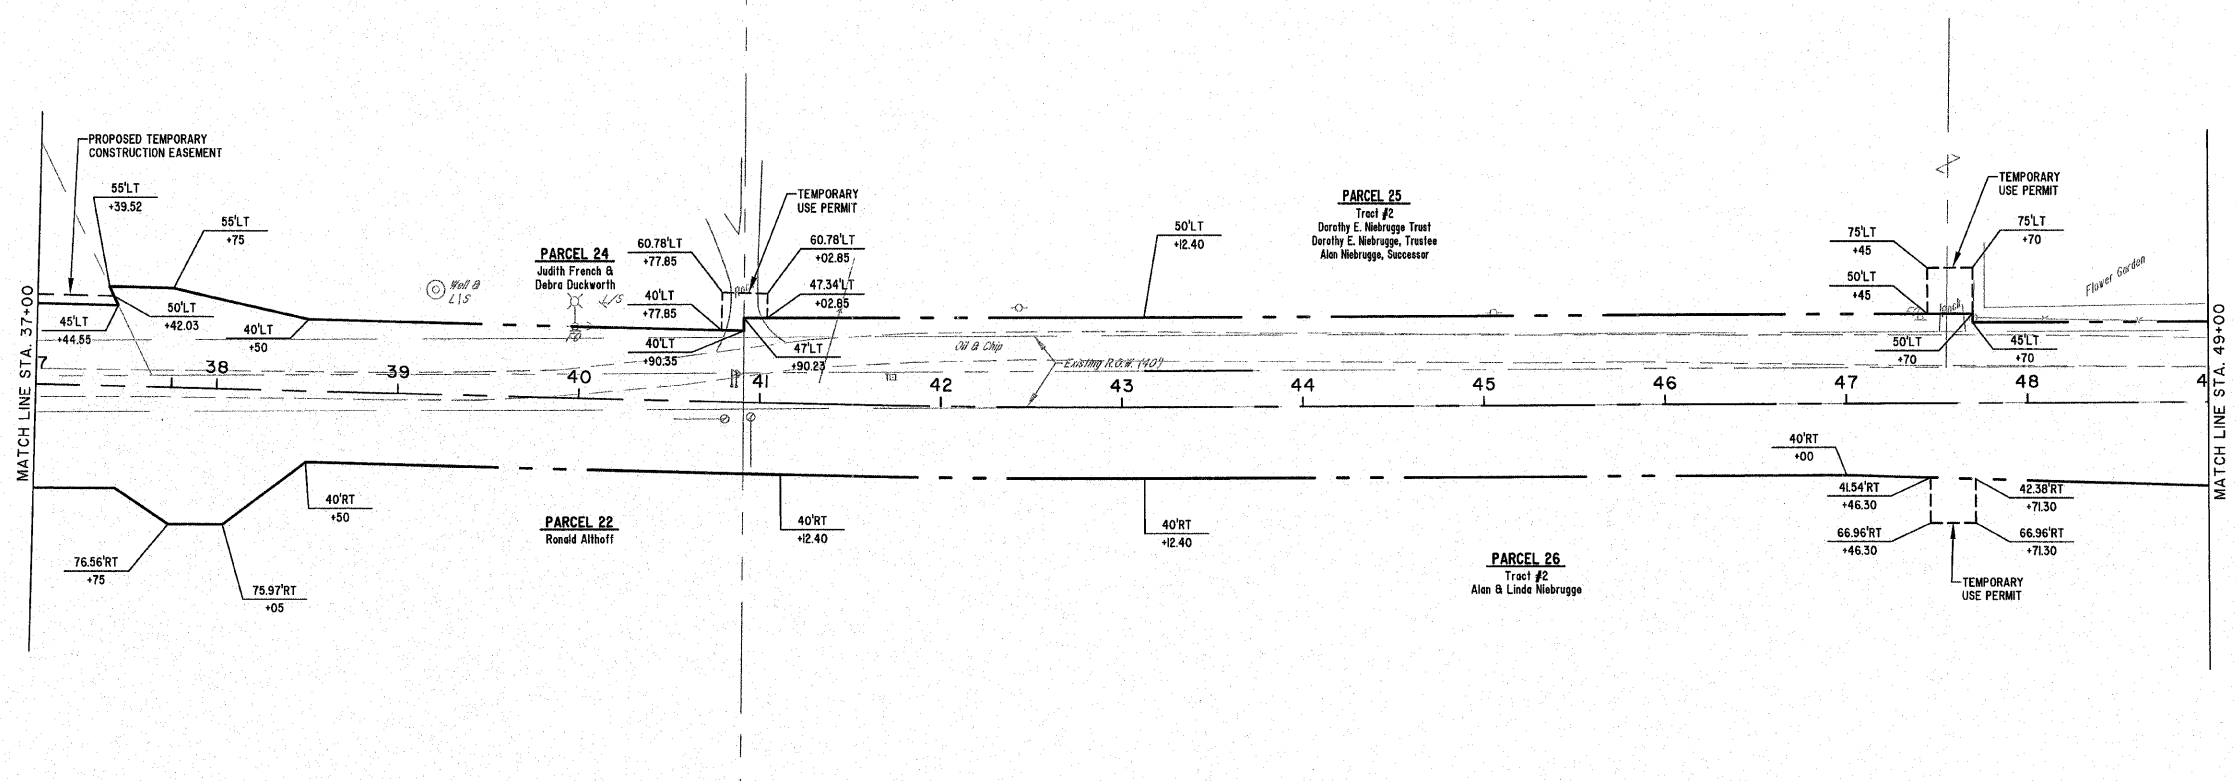
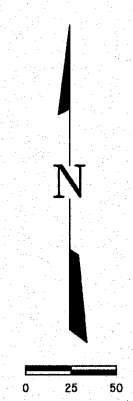
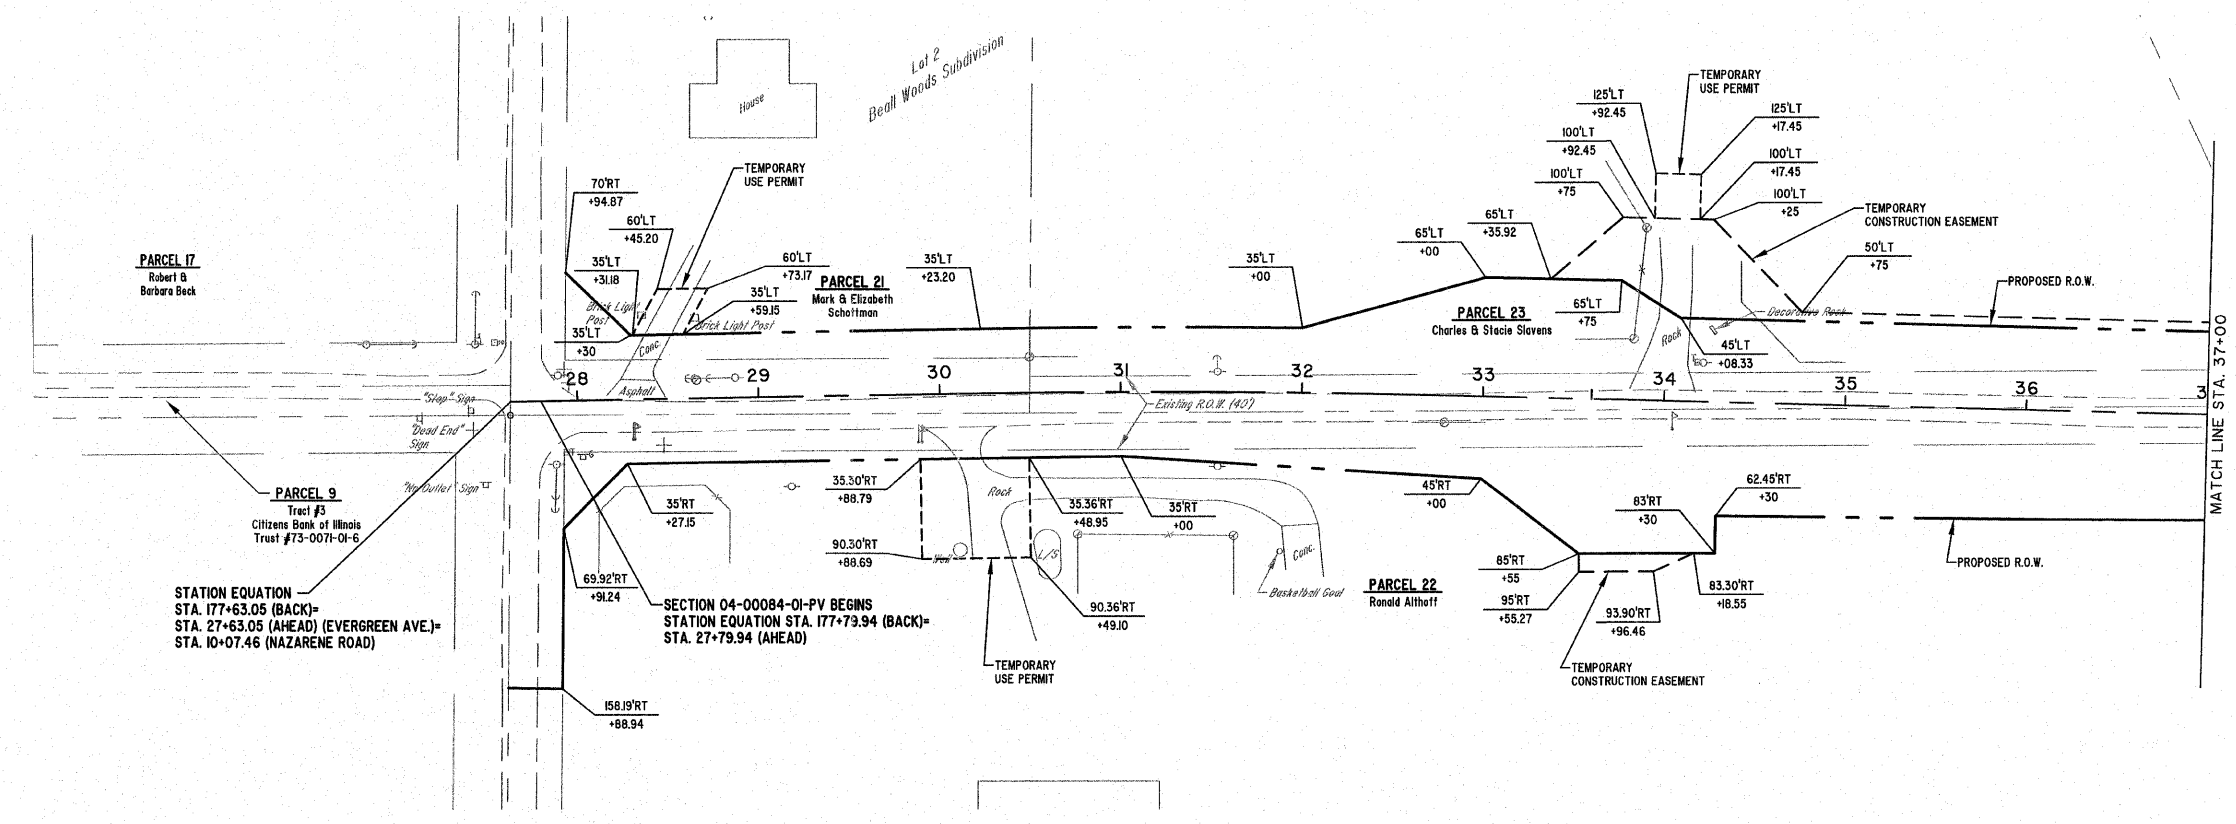


ROUTE NO.	SECTION	COUNTY	TOTAL SHEETS	SHEET NO.
FAU 8390	04-00084-01-PV	EFFINGHAM	139	50
FED. ROAD DIST. NO. 7		ILLINOIS	CONTRACT #95639	

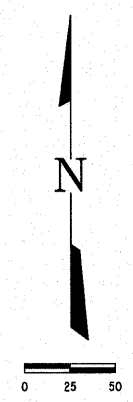

	MILANO & GRUNLOH ENGINEERS, LLC 14 WEST WASHINGTON P.O. BOX 897 EFFINGHAM, ILLINOIS 62401	RIGHT-OF-WAY PLAN EVERGREEN AVENUE STA. 27+00 TO STA. 49+00 COUNTY OF EFFINGHAM, ILLINOIS
	Phone: (217) 347-7262 (800) 677-2714 Fax #: (217) 342-3433	
	Web Address: www.mgengr.com Design Firm #: 04-00084	
	File name: S:\DWG\05_082271.dwg\ROW Plans.dwg Plot date: 02/09/11 at 08:20 F.B. 568,590	