
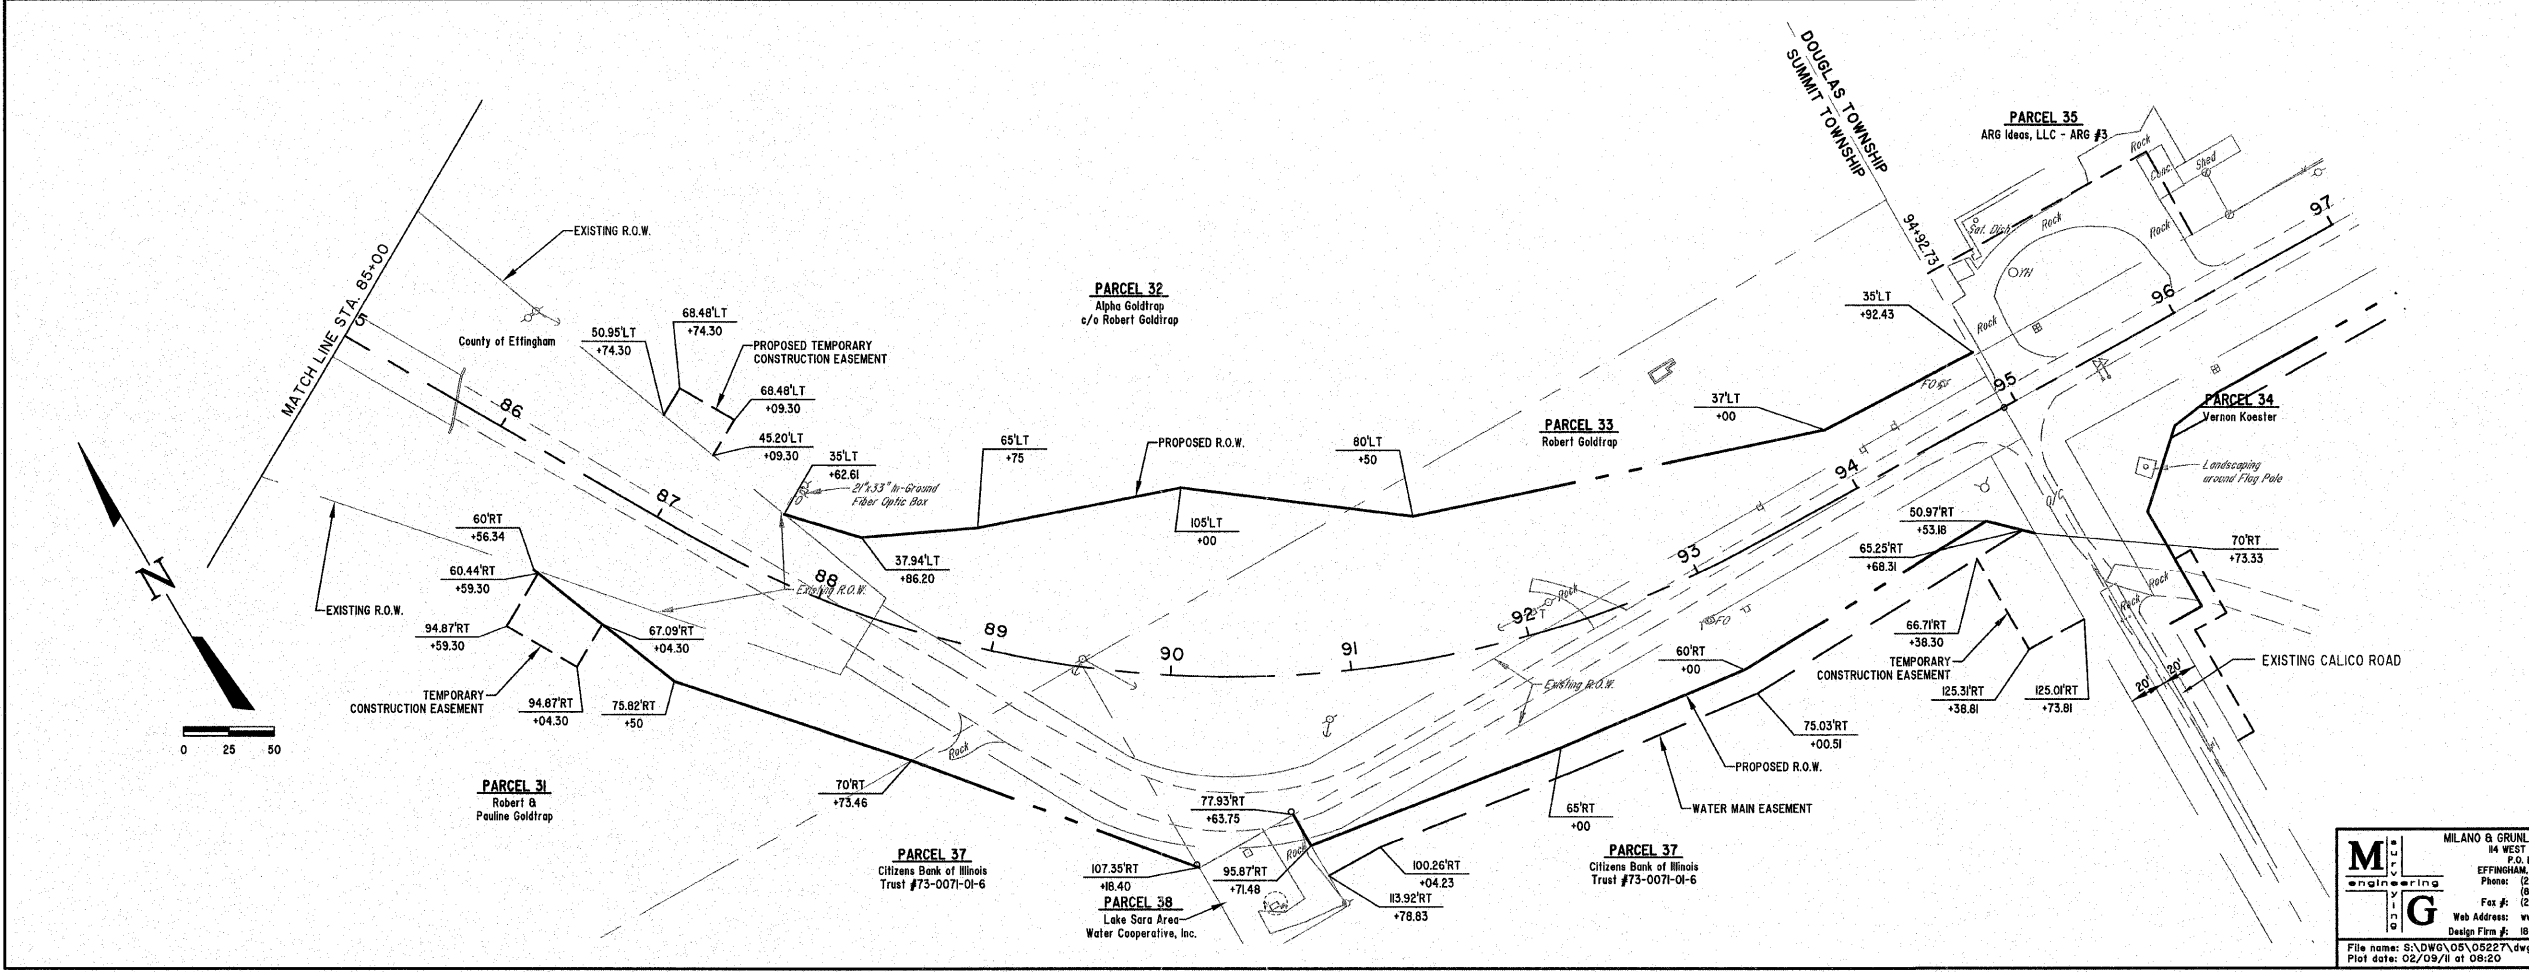


ROUTE NO.	SECTION	COUNTY	TOTAL SHEETS	SHEET NO.
FAU 8390	04-00084-01-PV	EFFINGHAM	139	52
FED. ROAD DIST. NO. 7		ILLINOIS		

CONTRACT #95639

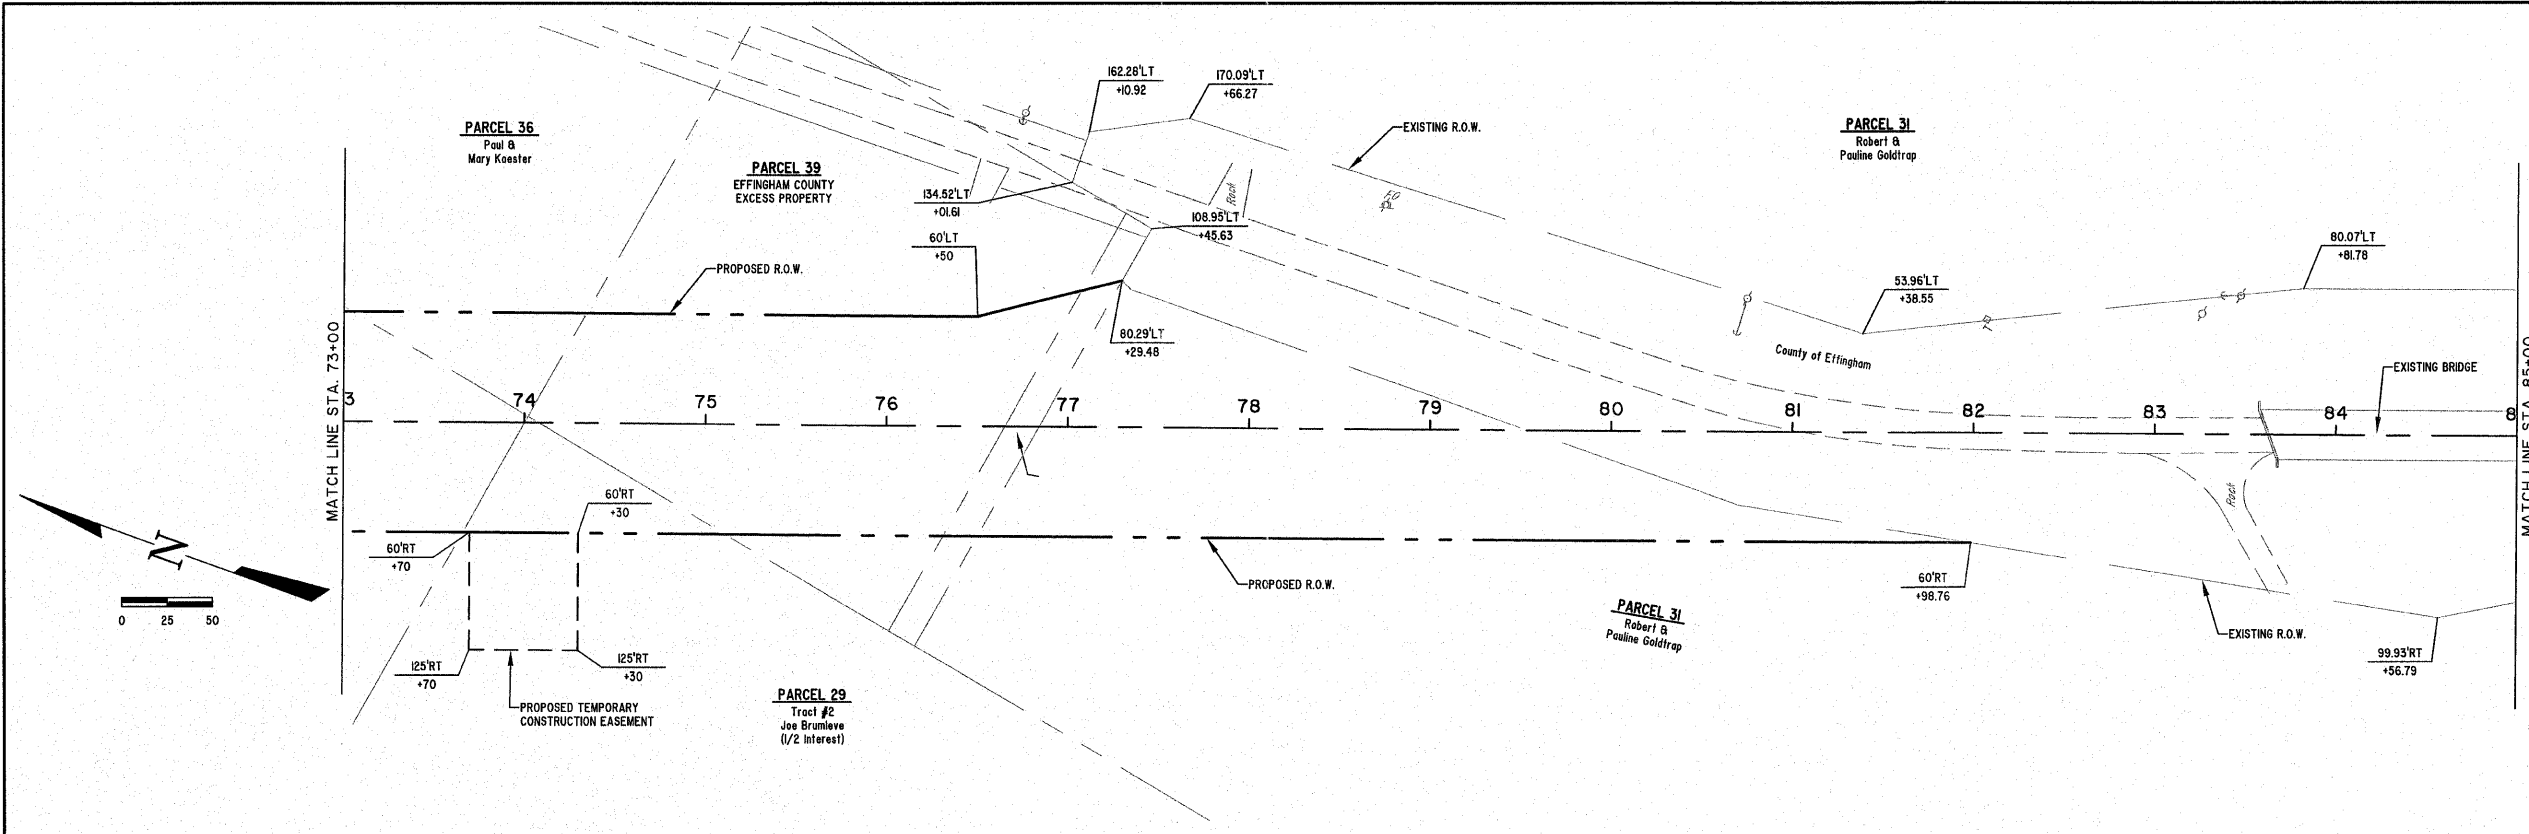

**MILANO & GRUNLOH ENGINEERS, LLC**  
 14 WEST WASHINGTON  
 P.O. BOX 897  
 EFFINGHAM, ILLINOIS 62401  
 Phone: (217) 347-7262  
 (600) 677-2704  
 Fax #: (217) 342-3433  
 Web Address: www.mgeengineers.com  
 Design Firm #: 184-003508

RIGHT-OF-WAY PLAN  
 EVERGREEN AVENUE  
 STA. 73+00 TO STA. 94+92.73  
 COUNTY OF EFFINGHAM, ILLINOIS

File name: S:\DWG\05\_062277.dwg\ROW Plans.dwg  
 Plot date: 02/09/11 at 08:20 F.S. 589,590