


ROUTE NO.	SECTION	COUNTY	TOTAL SHEETS	SHEET NO.
FAU 8390	04-00084-01-PV	EFFINGHAM	139	53
FED. ROAD DIST. NO. 7		ILLINOIS		

CONTRACT #95639

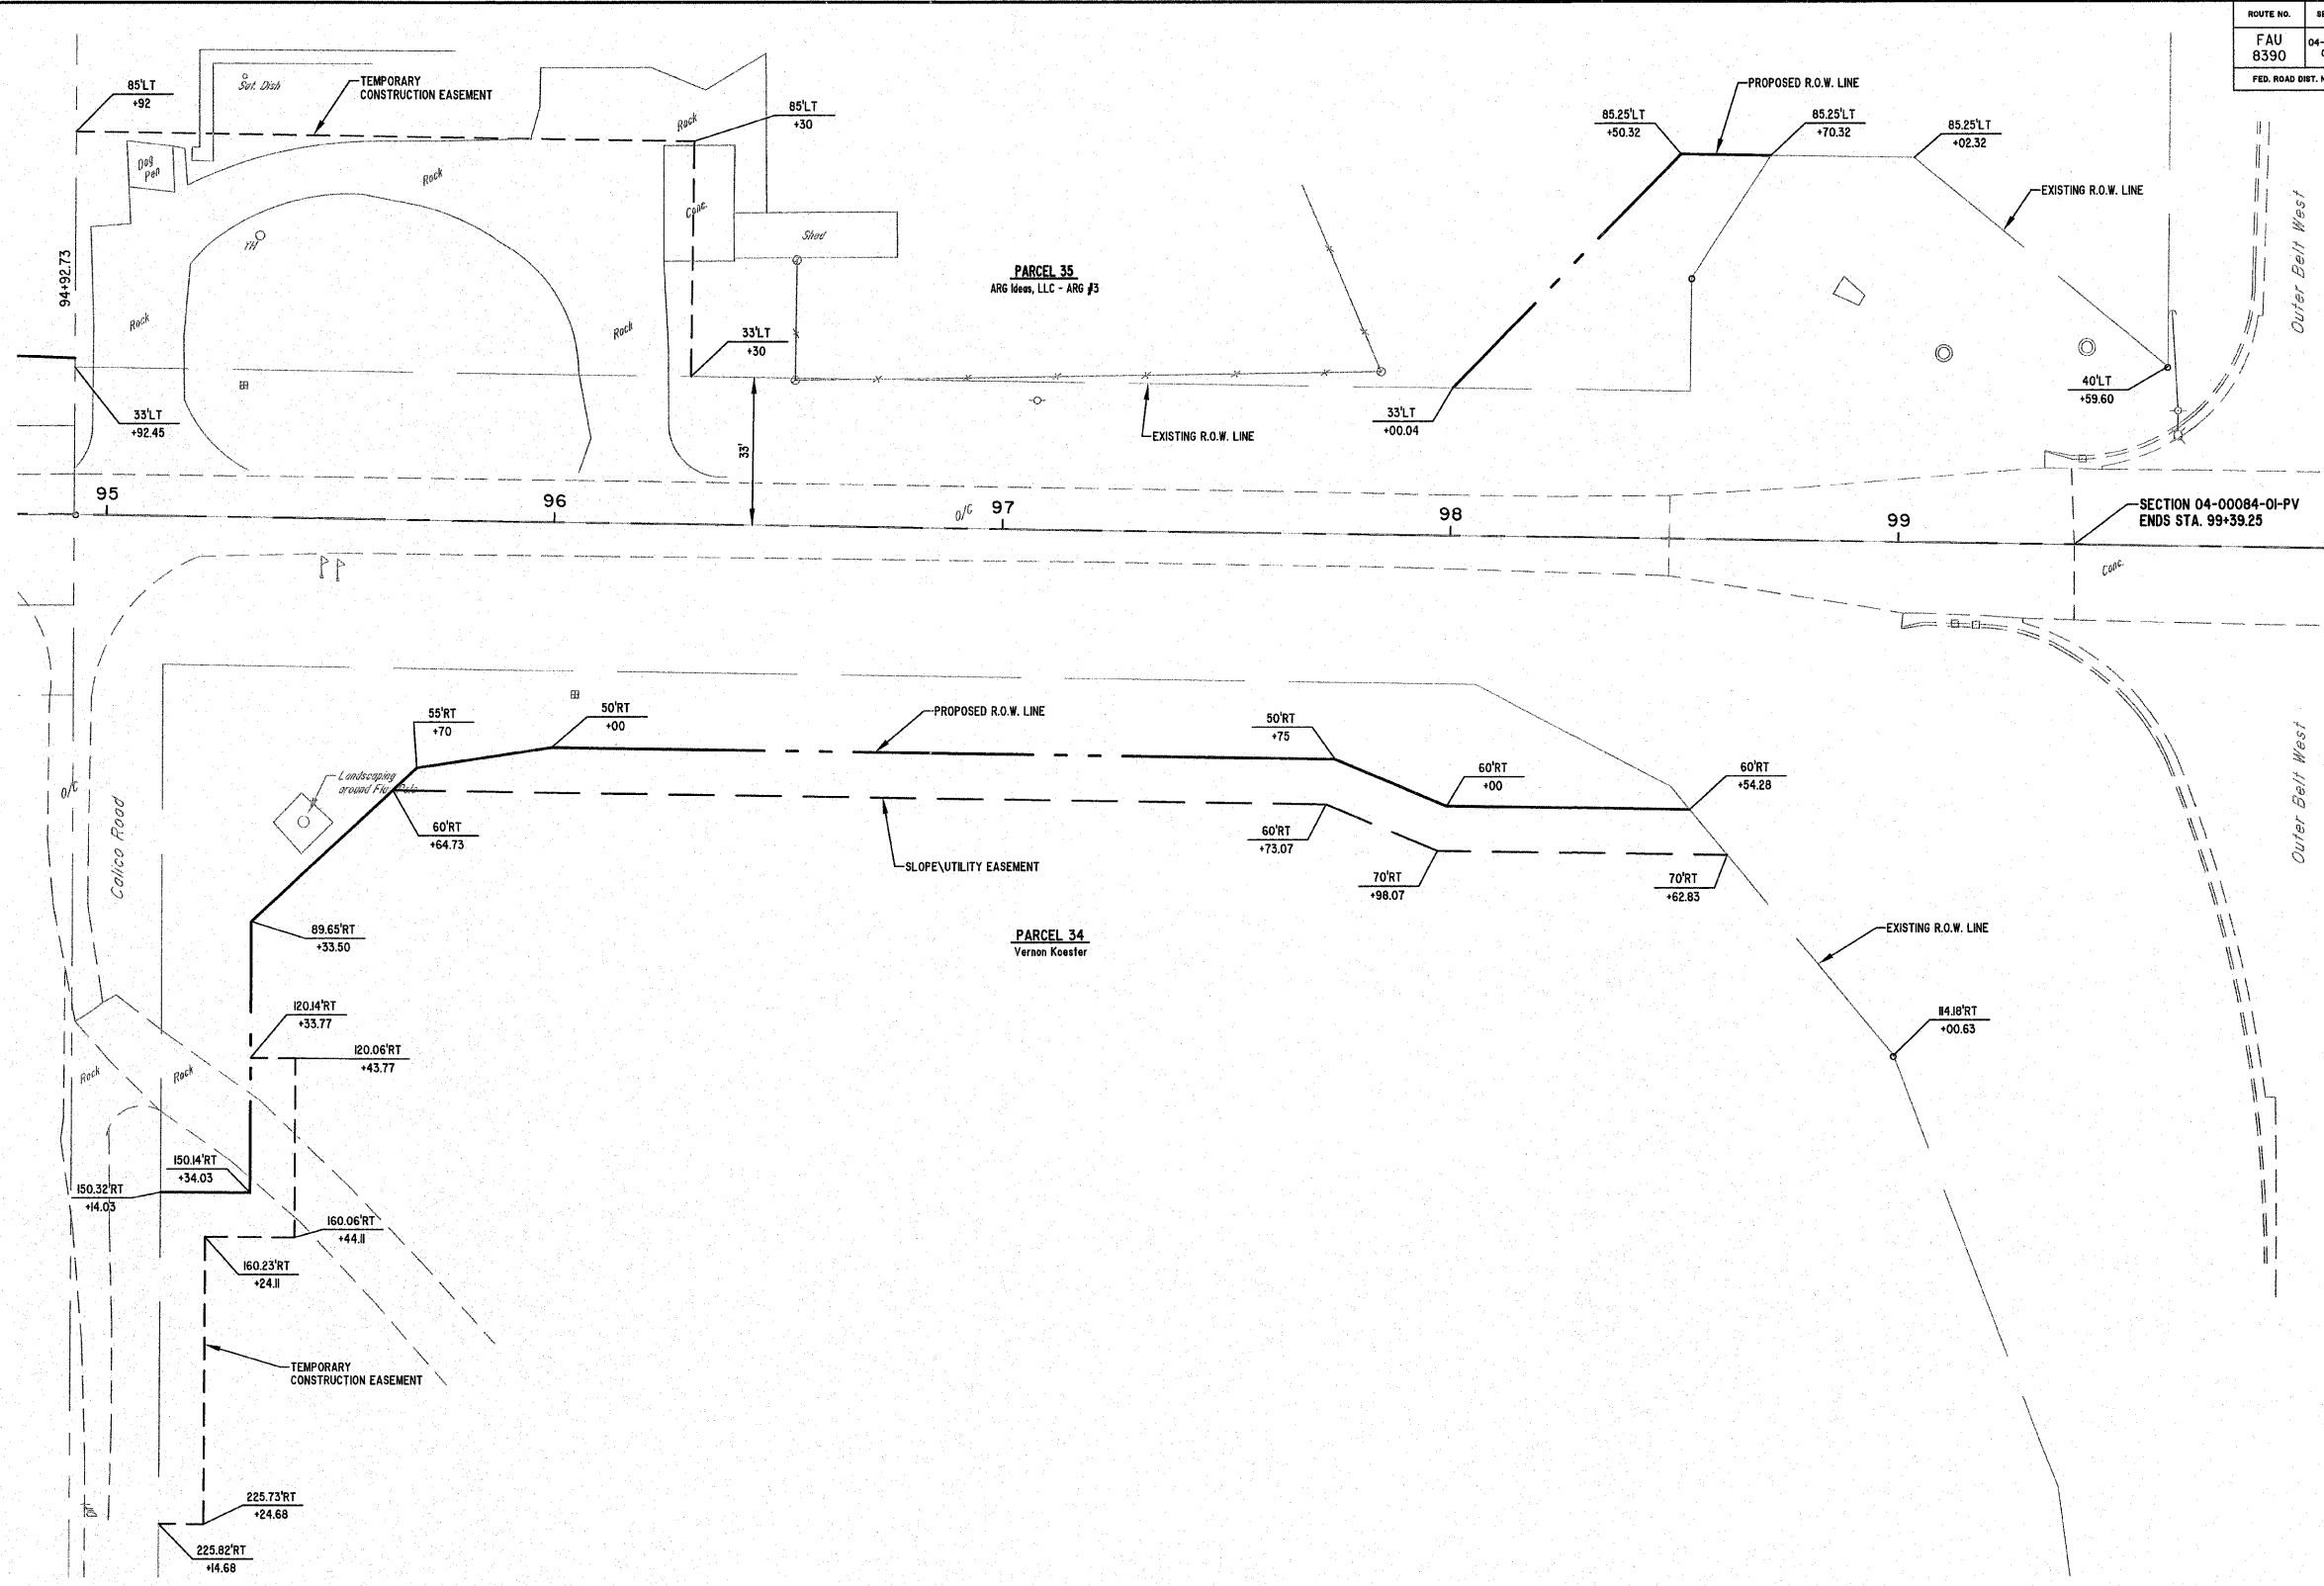

MILANO & GRUNLOH ENGINEERS, LLC
 84 WEST WASHINGTON
 P.O. BOX 897
 EFFINGHAM, ILLINOIS 62401
 Phone: (217) 347-7282
 (800) 677-2714
 Fax #: (217) 342-3433
 Web Address: www.mgengineers.com
 Design Firm #: 184-003000

RIGHT-OF-WAY PLAN
 EVERGREEN AVENUE
 STA. 94+92.73 TO STA. 100+00
 CITY OF EFFINGHAM, ILLINOIS
 COUNTY OF EFFINGHAM, ILLINOIS

File name: S:\DWG\05\05227DTT.dwg ROW Plans.dwg
 Plot date: 02/09/11 at 08:20