
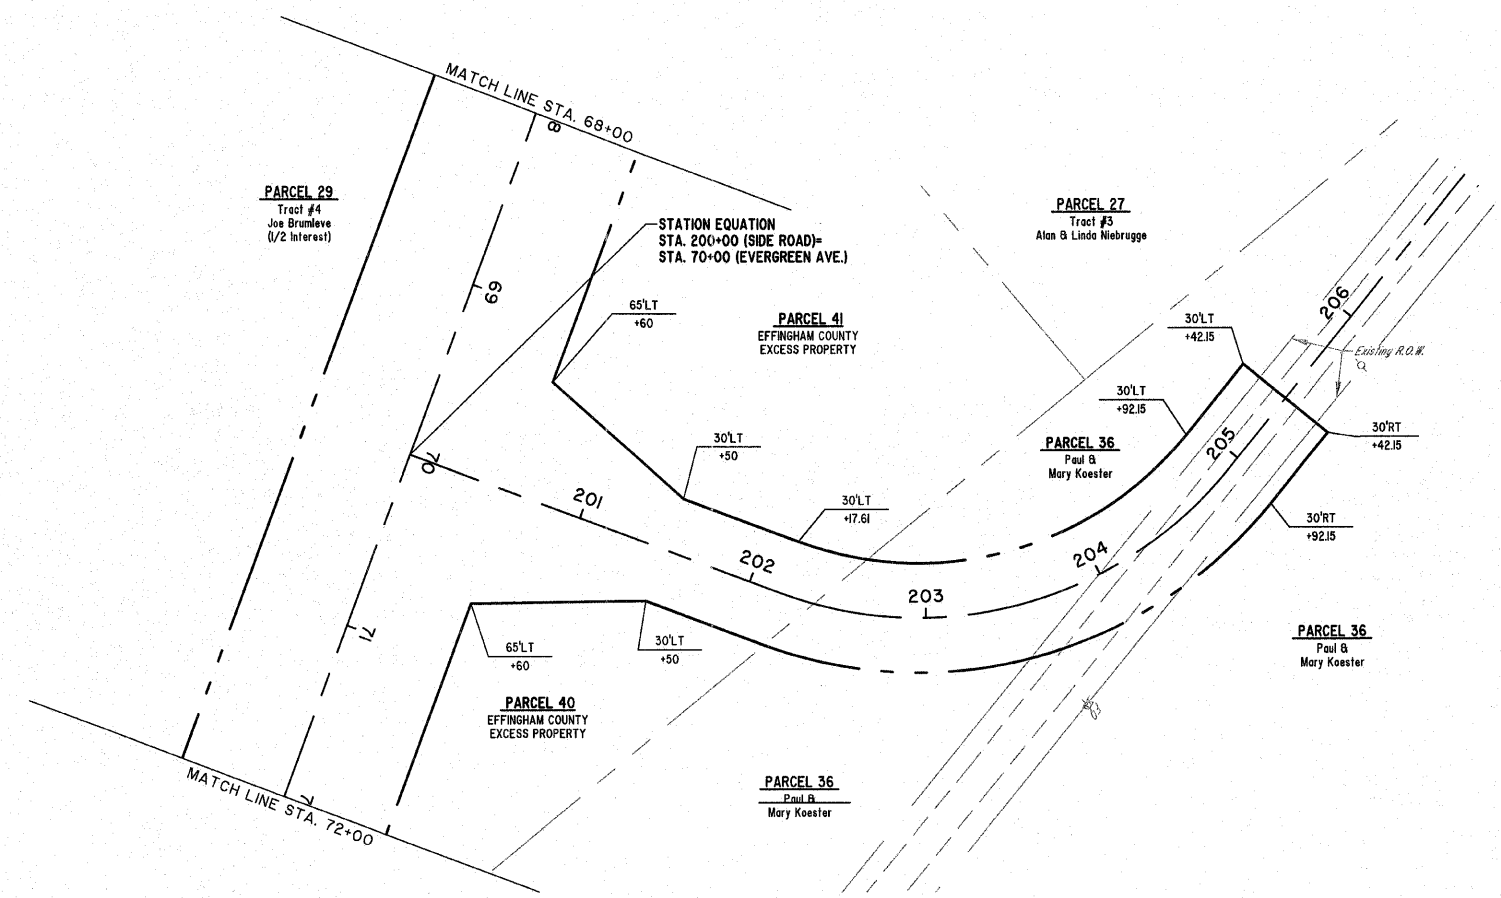


ROUTE NO.	SECTION	COUNTY	TOTAL SHEETS	SHEET NO.
FAU 8390	04-00084-DI-PV	EFFINGHAM	139	54
FED. ROAD DIST. NO. 7	ILLINOIS			

CONTRACT #95639

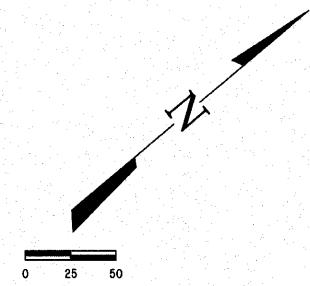

**MILANO & GRUNLOH ENGINEERS, LLC**  
 84 WEST WASHINGTON  
 P.O. BOX 897  
 EFFINGHAM, ILLINOIS 62401  
 Phone: (217) 347-7862  
 (800) 577-2754  
 Fax #: (217) 342-3433  
 Web Address: www.mpeengineers.com  
 Design Firm #: 184-003028

RIGHT-OF-WAY PLAN  
 EVERGREEN AVENUE  
 STA. 200+00 TO STA. 206+50  
 COUNTY OF EFFINGHAM, ILLINOIS

File name: S:\DWG\05\_05227\dwg\ROW Plans.dwg  
 Plot date: 02/09/11 at 08:20 F.S. 585,590