


ROUTE NO.	SECTION	COUNTY	TOTAL SHEETS	SHEET NO.
FAU 8390	04-00084-01-PV	EFFINGHAM	139	65
FED. ROAD DIST. NO. 7		ILLINOIS	FED. AID PROJECT-	
CONTRACT #95639				

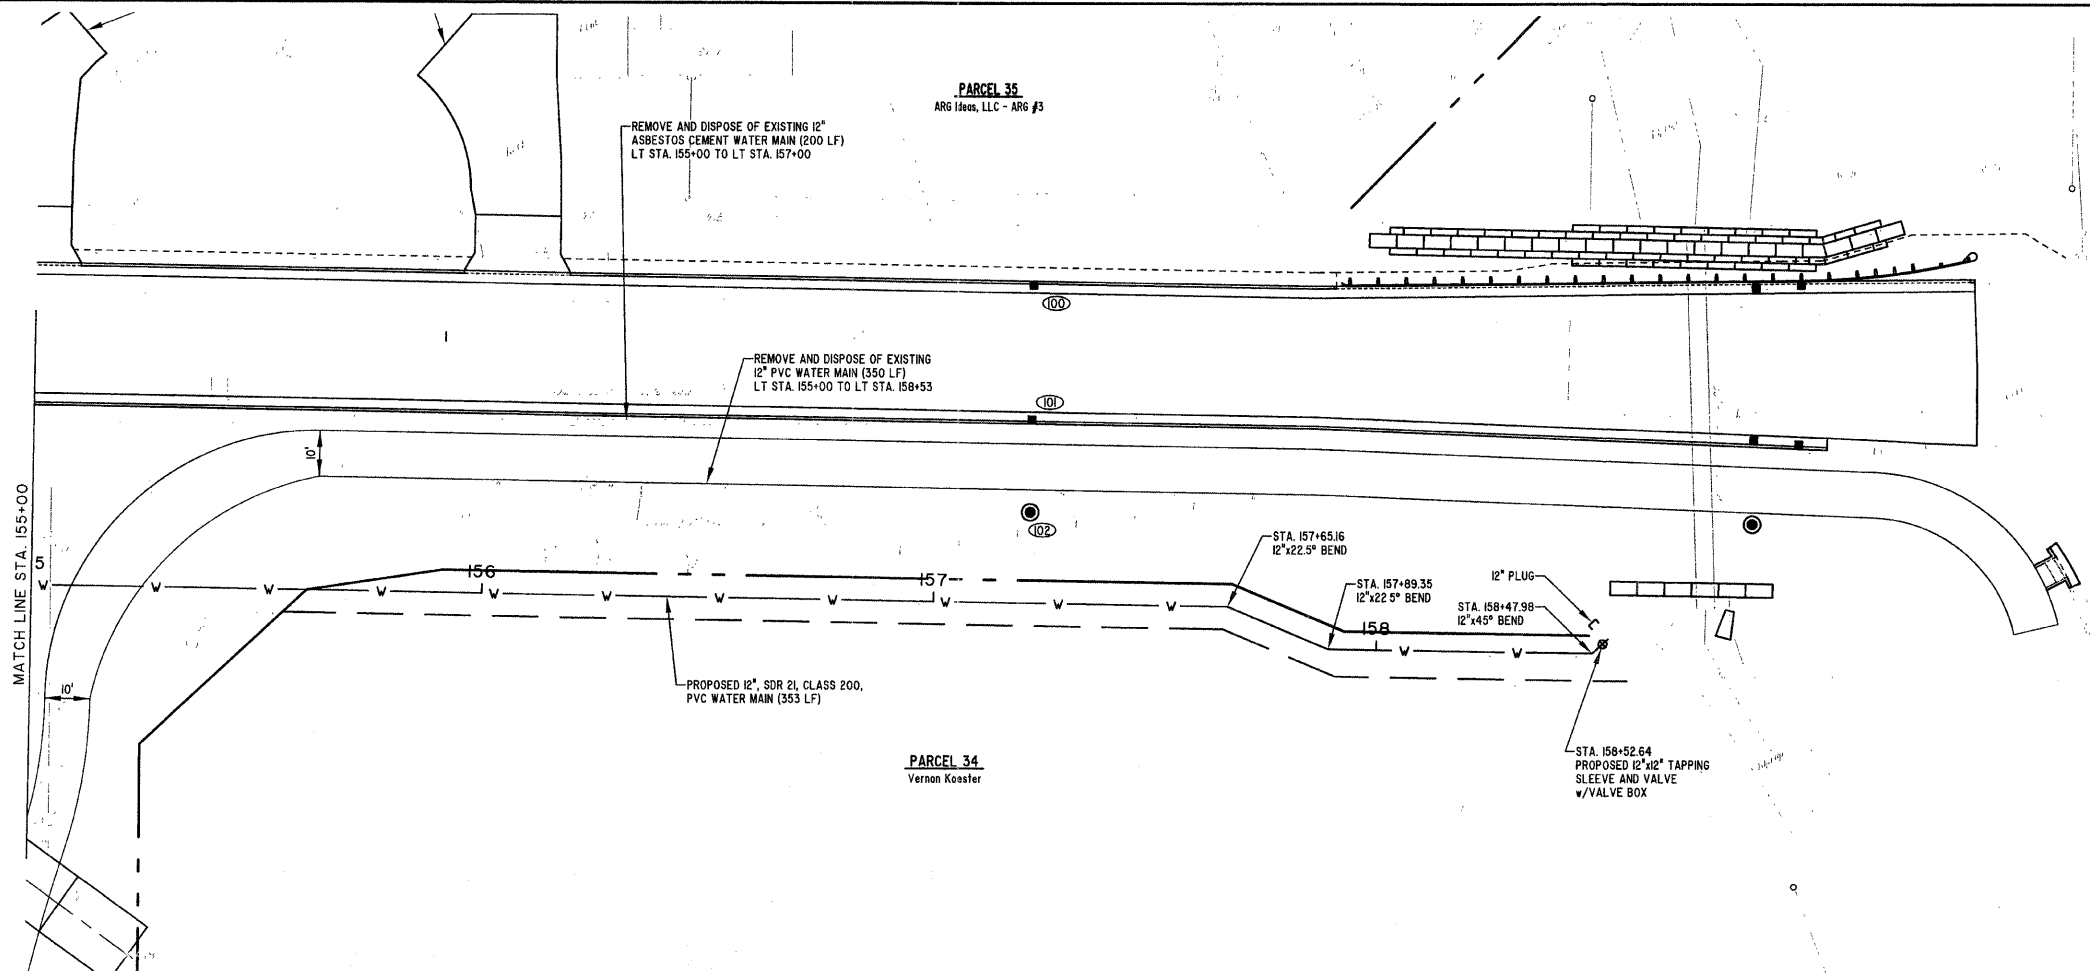

SCALES:
1" = 20' HOR
1" = 5' VER

MILANO & GRUNLOH ENGINEERS, LLC
 84 WEST WASHINGTON
 P.O. BOX 887
 EFFINGHAM, ILLINOIS 62401
 Phone: (217) 347-7662
 (800) 677-2774
 Fax #: (217) 342-3433
 Web Address: www.mgeengineers.com
 Design Firm # 184-00308

File name: S:\DWG\05\05227D1\dwg\Water.dwg
 Plot date: 02/09/11 of 08:25 FB.589.590

