


ROUTE NO. FAU 8390	SECTION 04-00084- 01-PV	COUNTY EFFINGHAM	TOTAL SHEETS 139	SHEET NO. 68
FED. ROAD DIST. NO. 7		ILLINOIS	CONTRACT #95639	

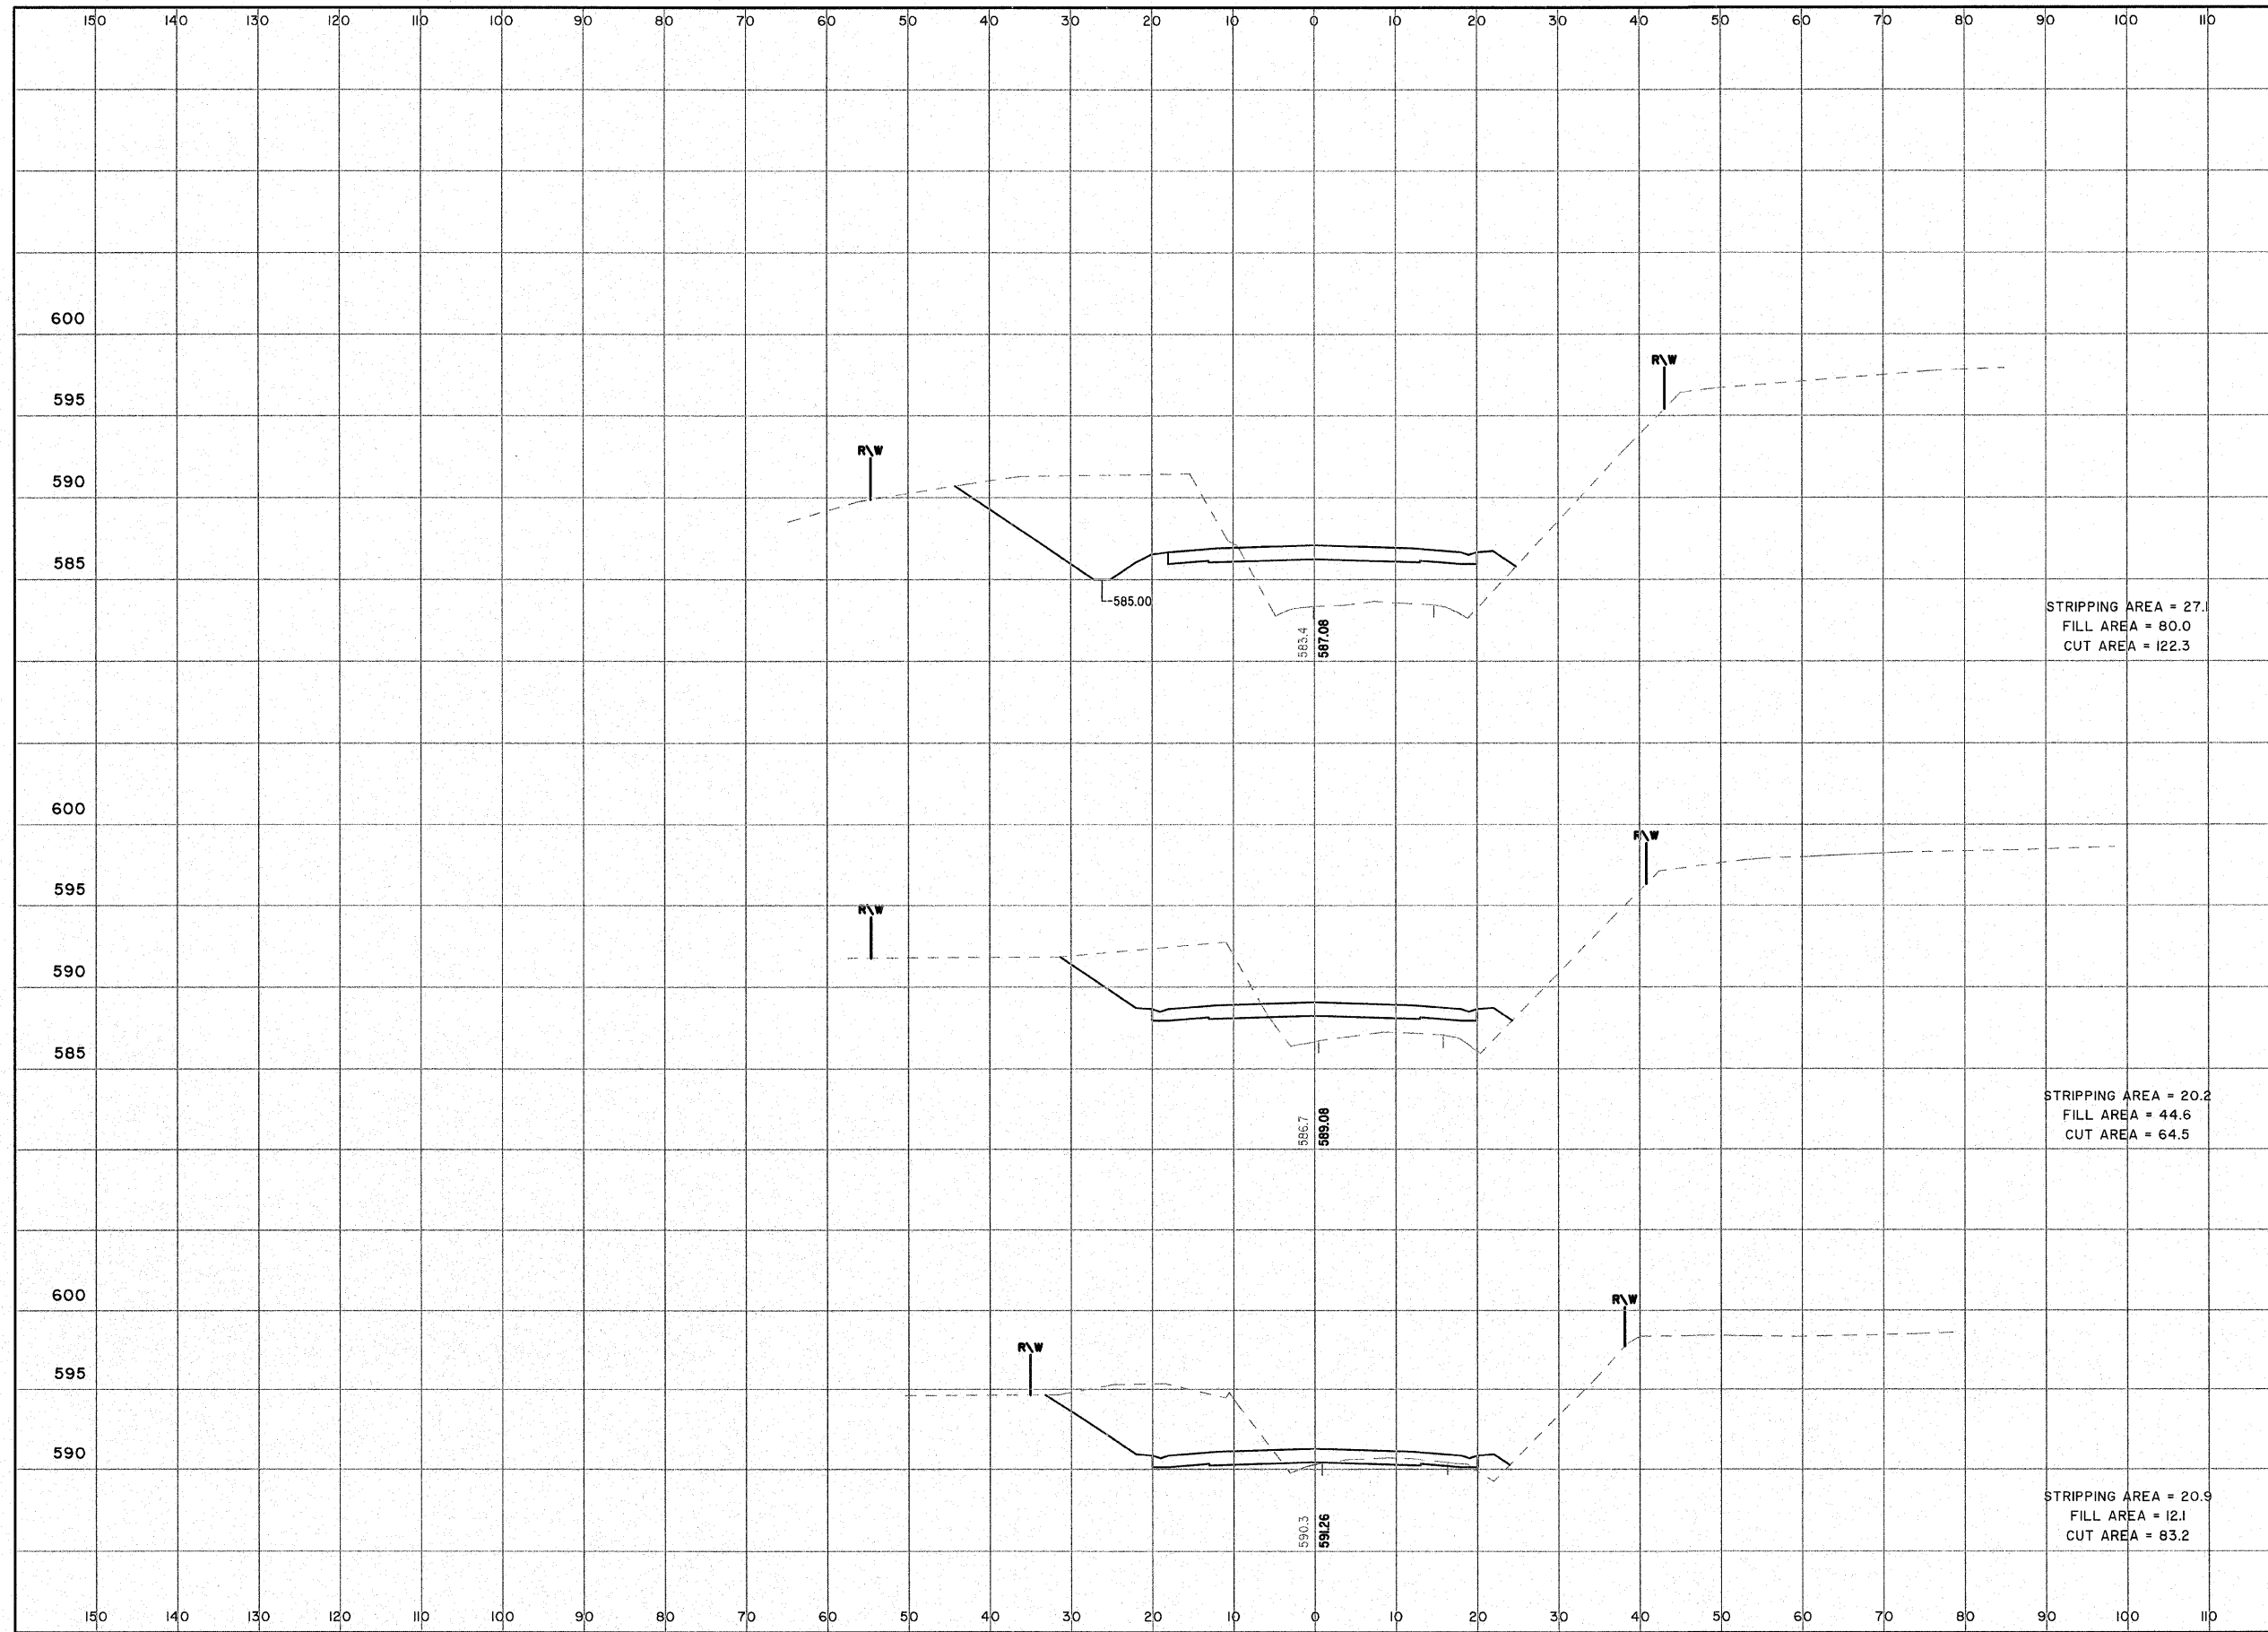

10'  
1" = 10'

130 140 150  
EVERGREEN AVENUE