


ROUTE NO. FAU 8390	SECTION 04-00084- 01-PV	COUNTY EFFINGHAM	TOTAL SHEETS 139	SHEET NO. 72
FED. ROAD DIST. NO. 7		LLINOS	CONTRACT #95639	

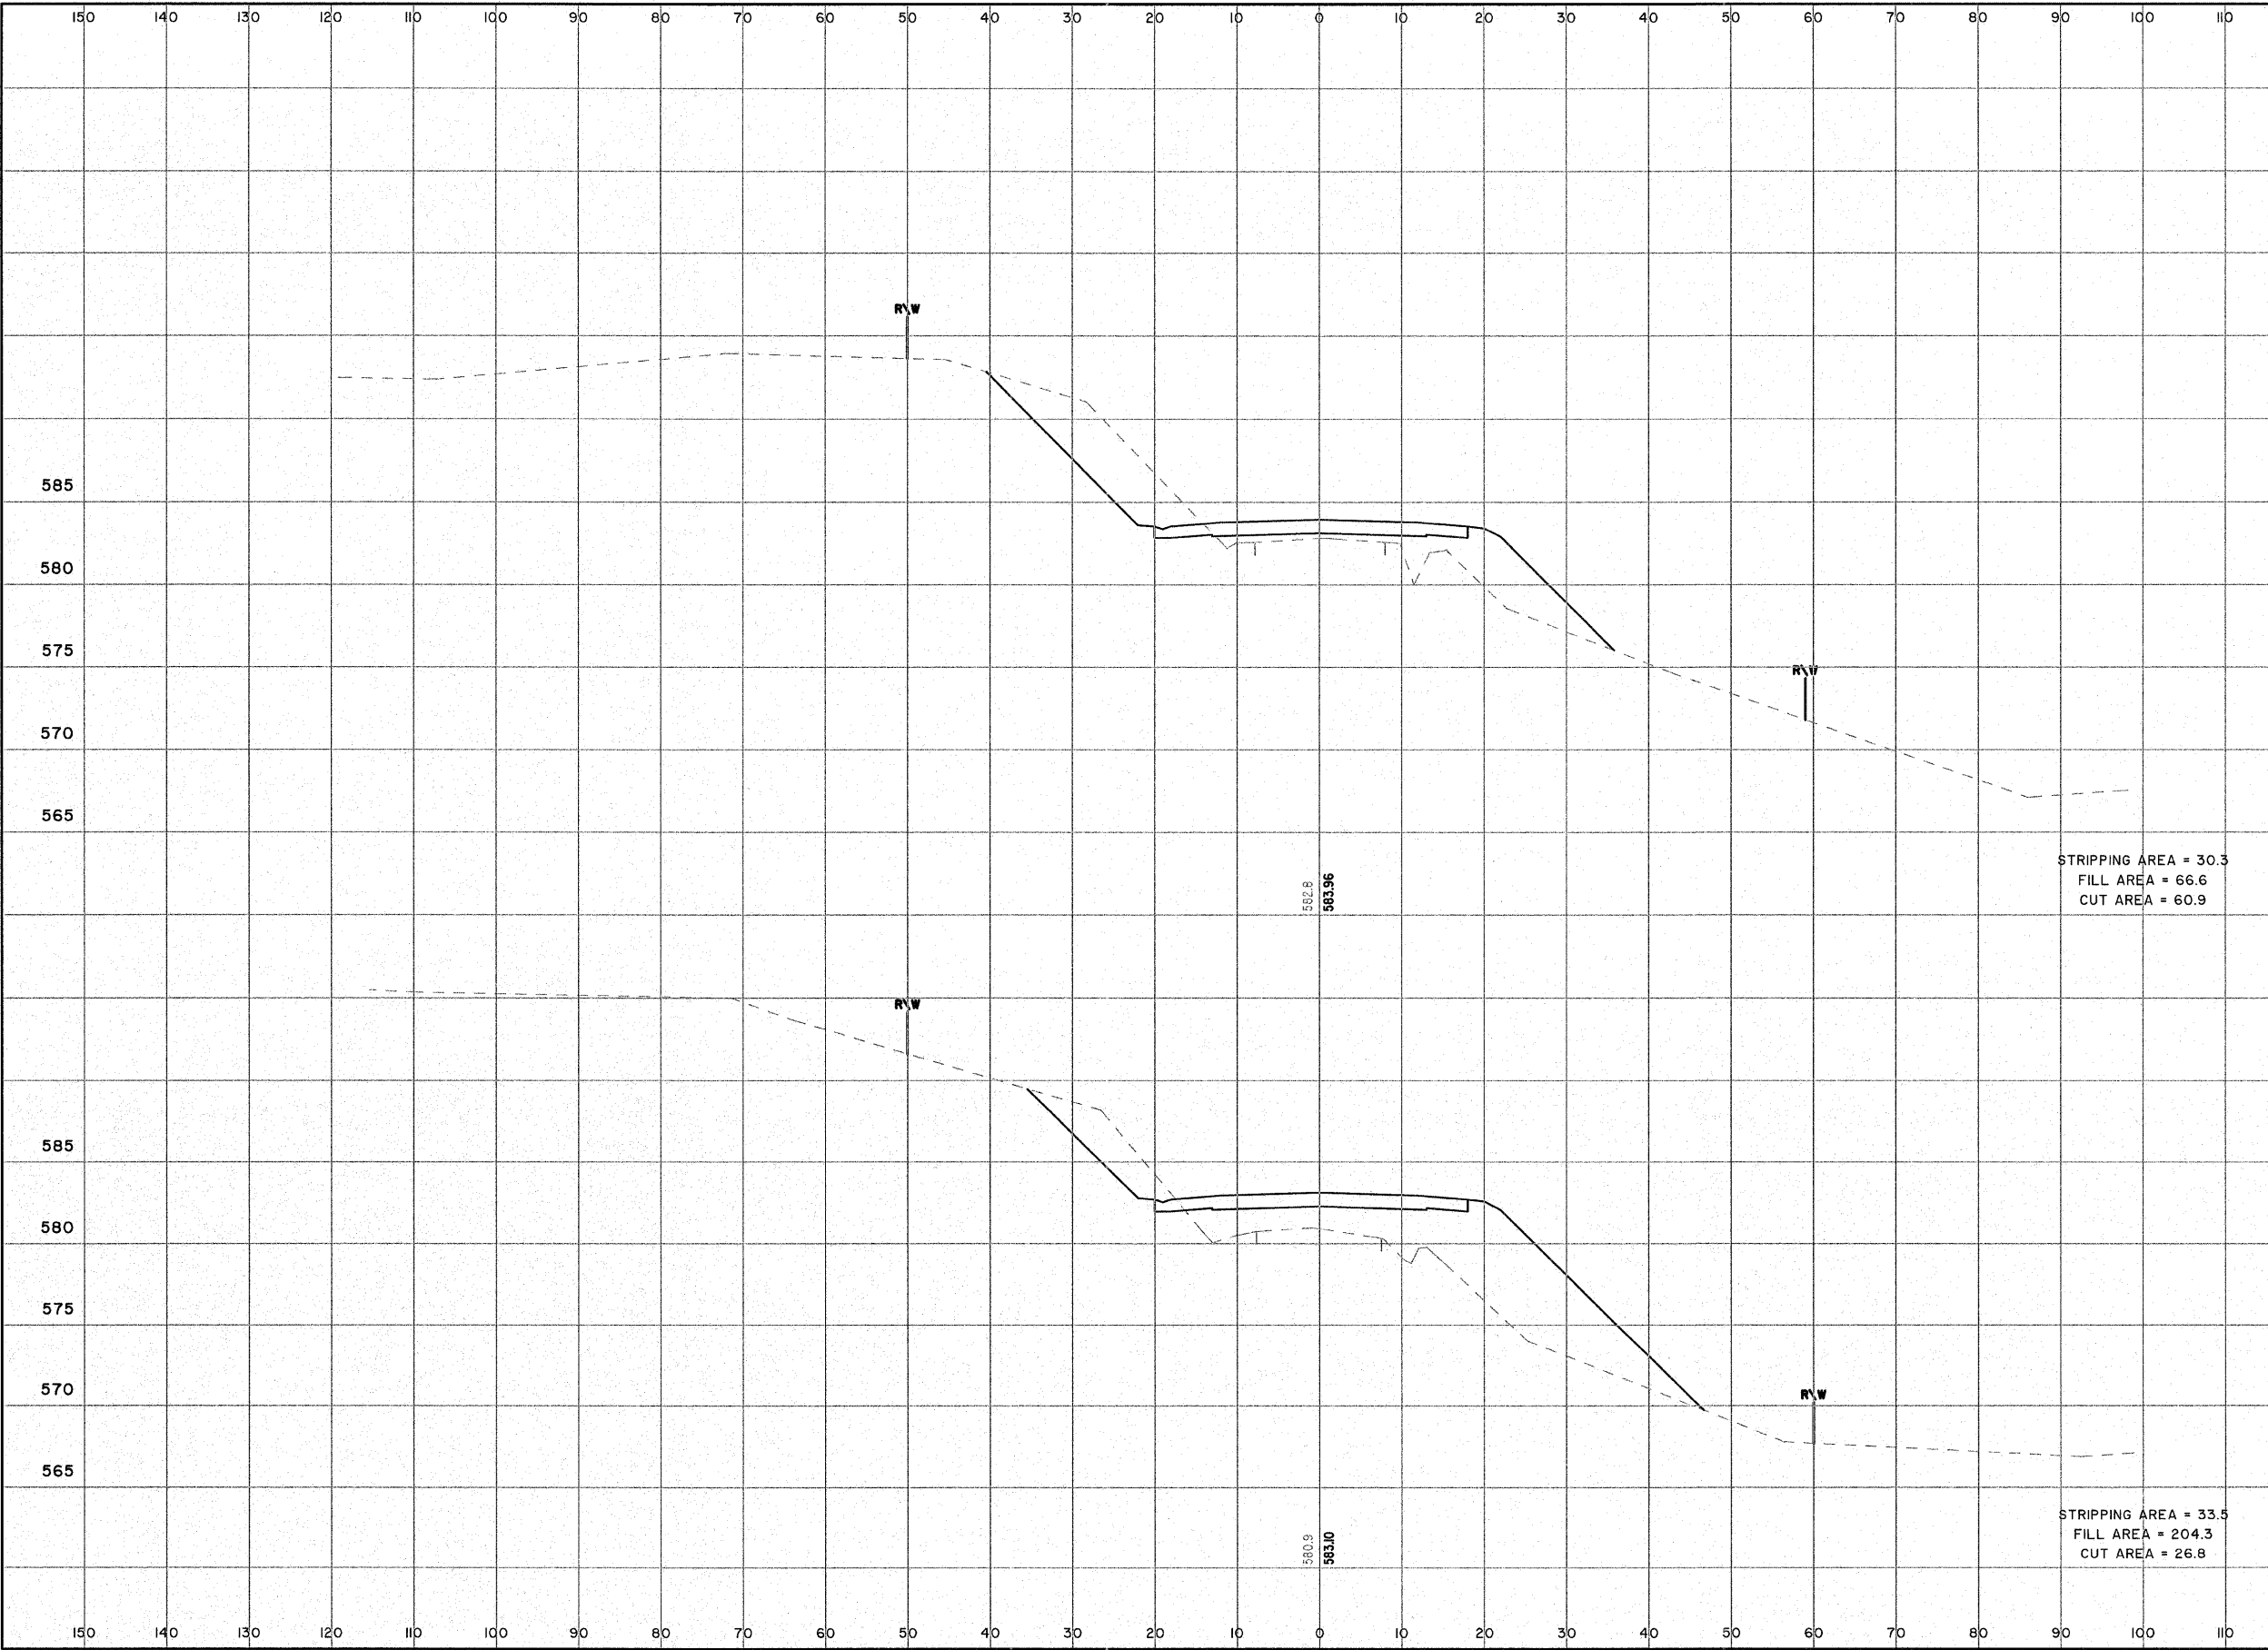

STRIPPING AREA = 30.3
 FILL AREA = 66.6
 CUT AREA = 60.9

36+50

STRIPPING AREA = 33.5
 FILL AREA = 204.3
 CUT AREA = 26.8

36+00

EVERGREEN AVENUE