


ROUTE NO.	SECTION	COUNTY	TOTAL SHEETS	SHEET NO.
FAU 8390	04-00084-01-PV	EFFINGHAM	139	73
FED. ROAD DIST. NO. 7	ILLINOIS			

CONTRACT #95639

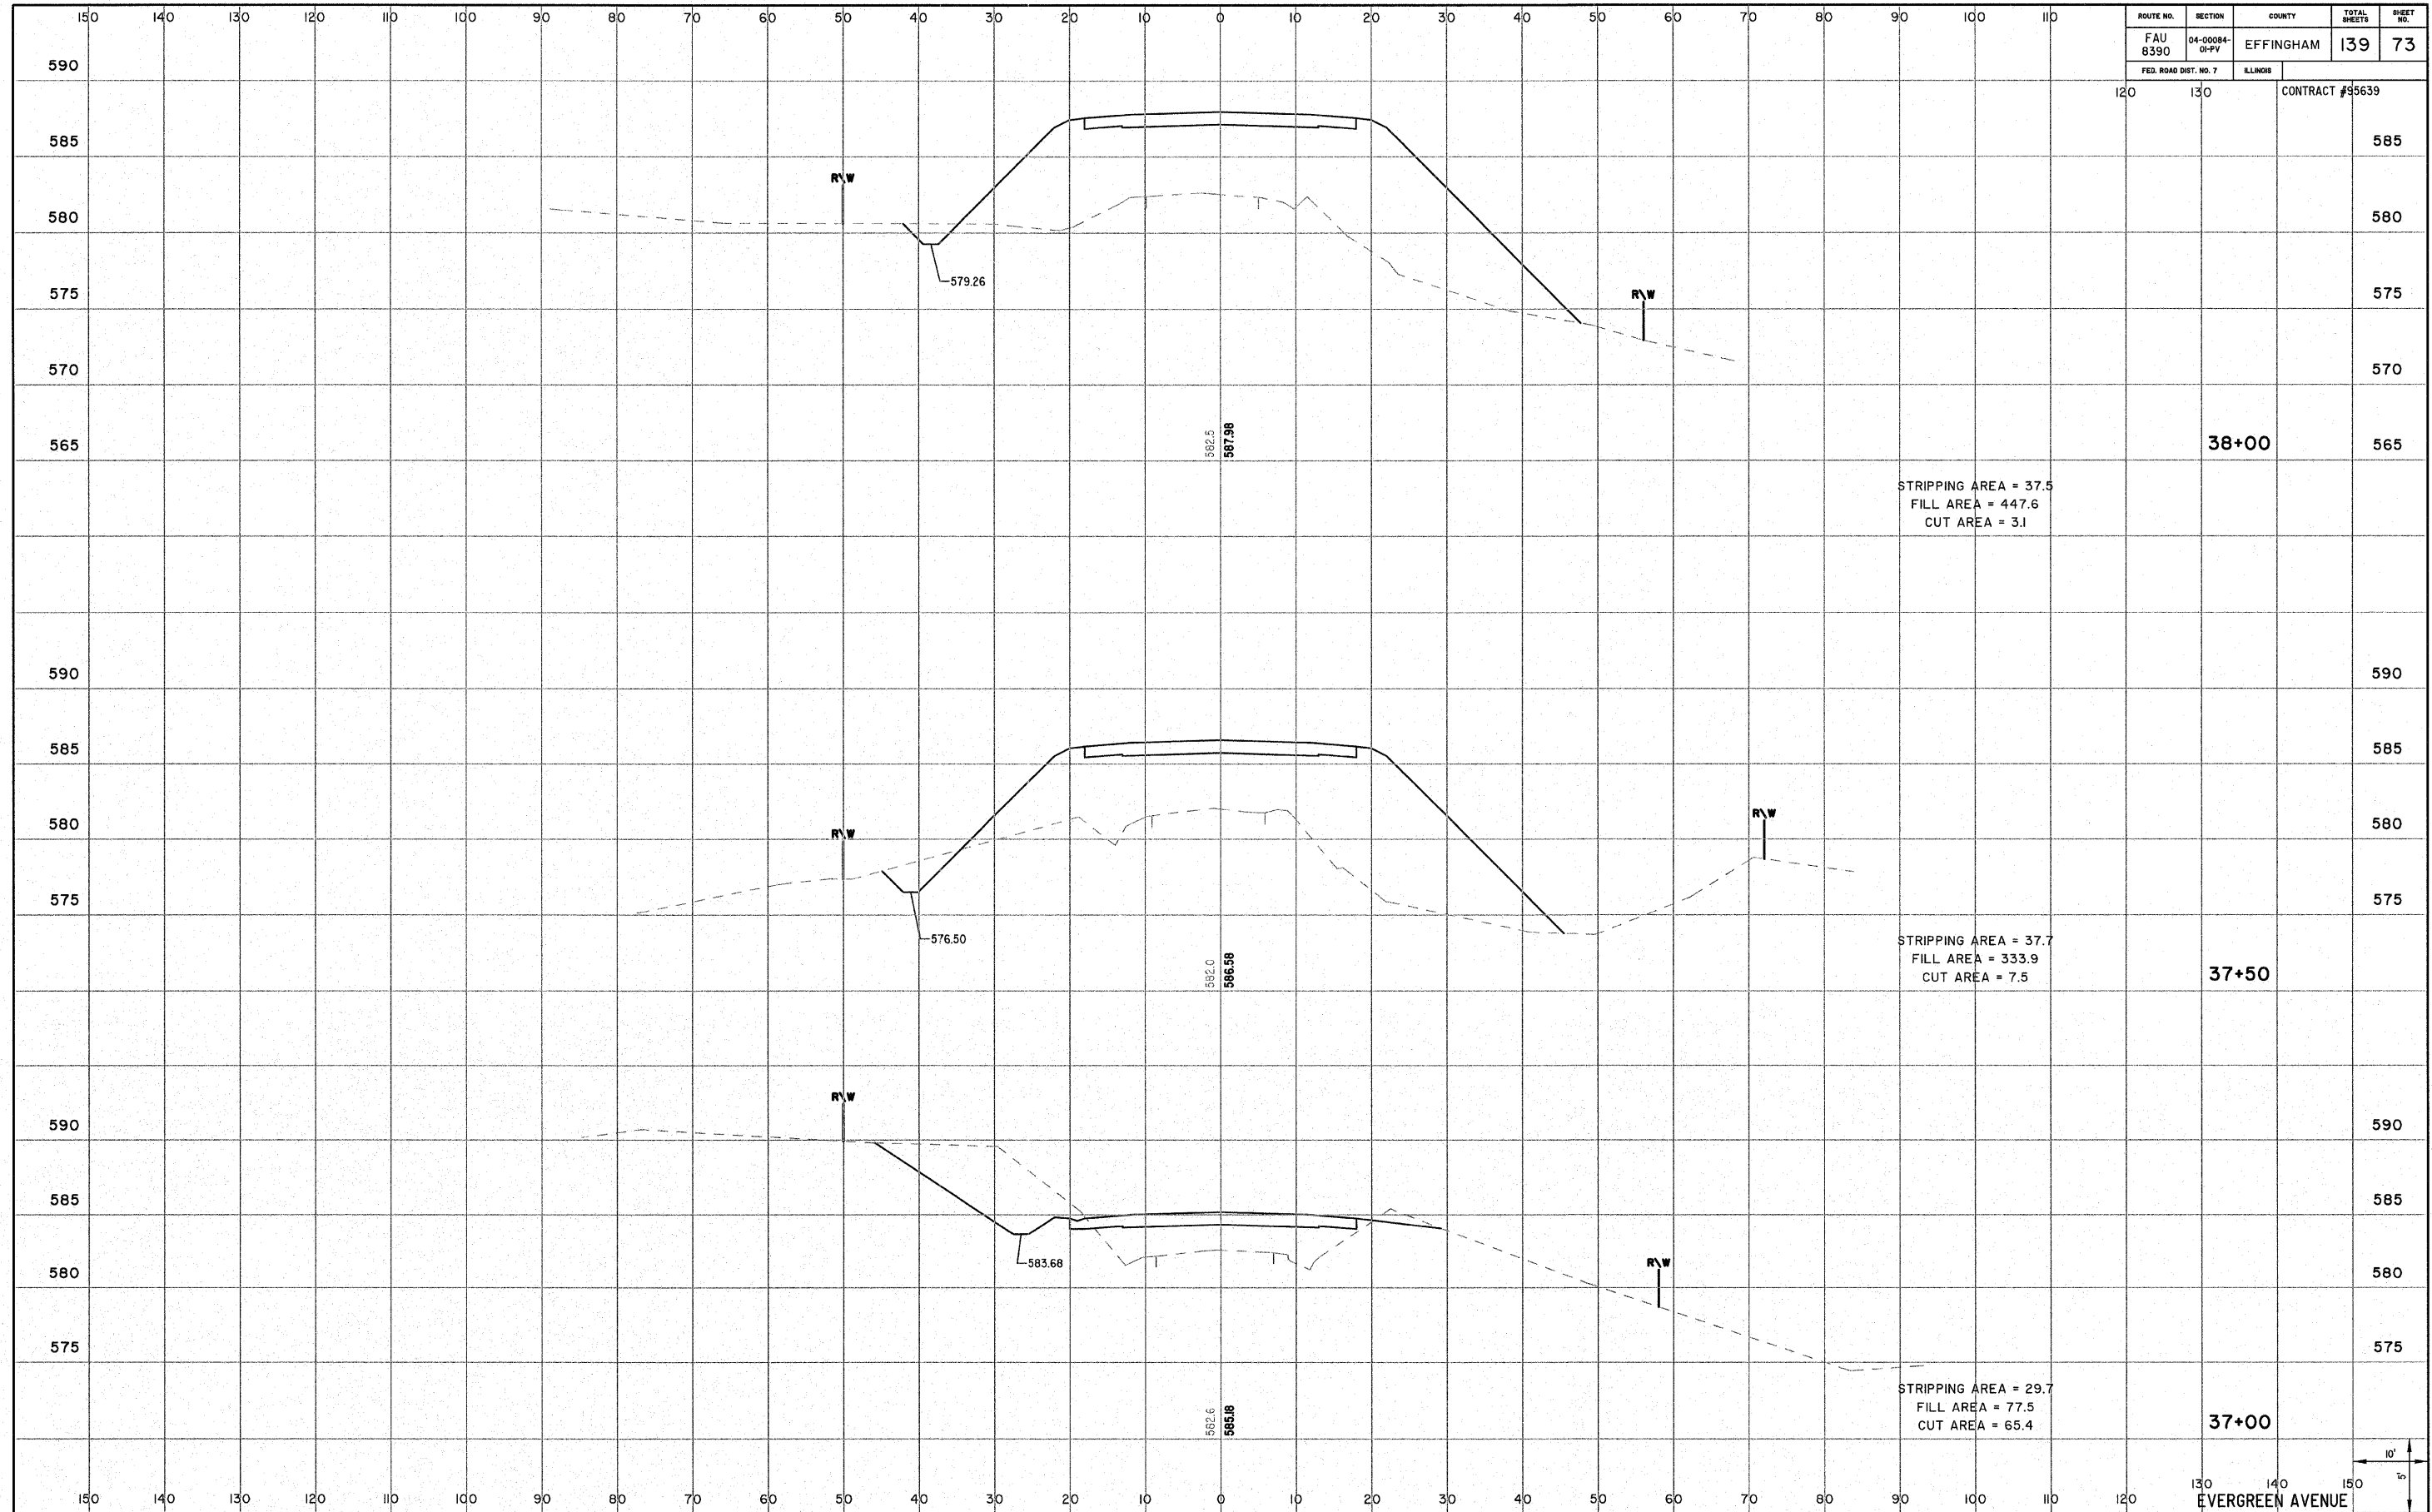

EVERGREEN AVENUE

