


ROUTE NO.	SECTION	COUNTY	TOTAL SHEETS	SHEET NO.
FAU 8390	04-00084-01-PV	EFFINGHAM	139	74
FED. ROAD DIST. NO. 7		ILLINOIS	CONTRACT #95639	

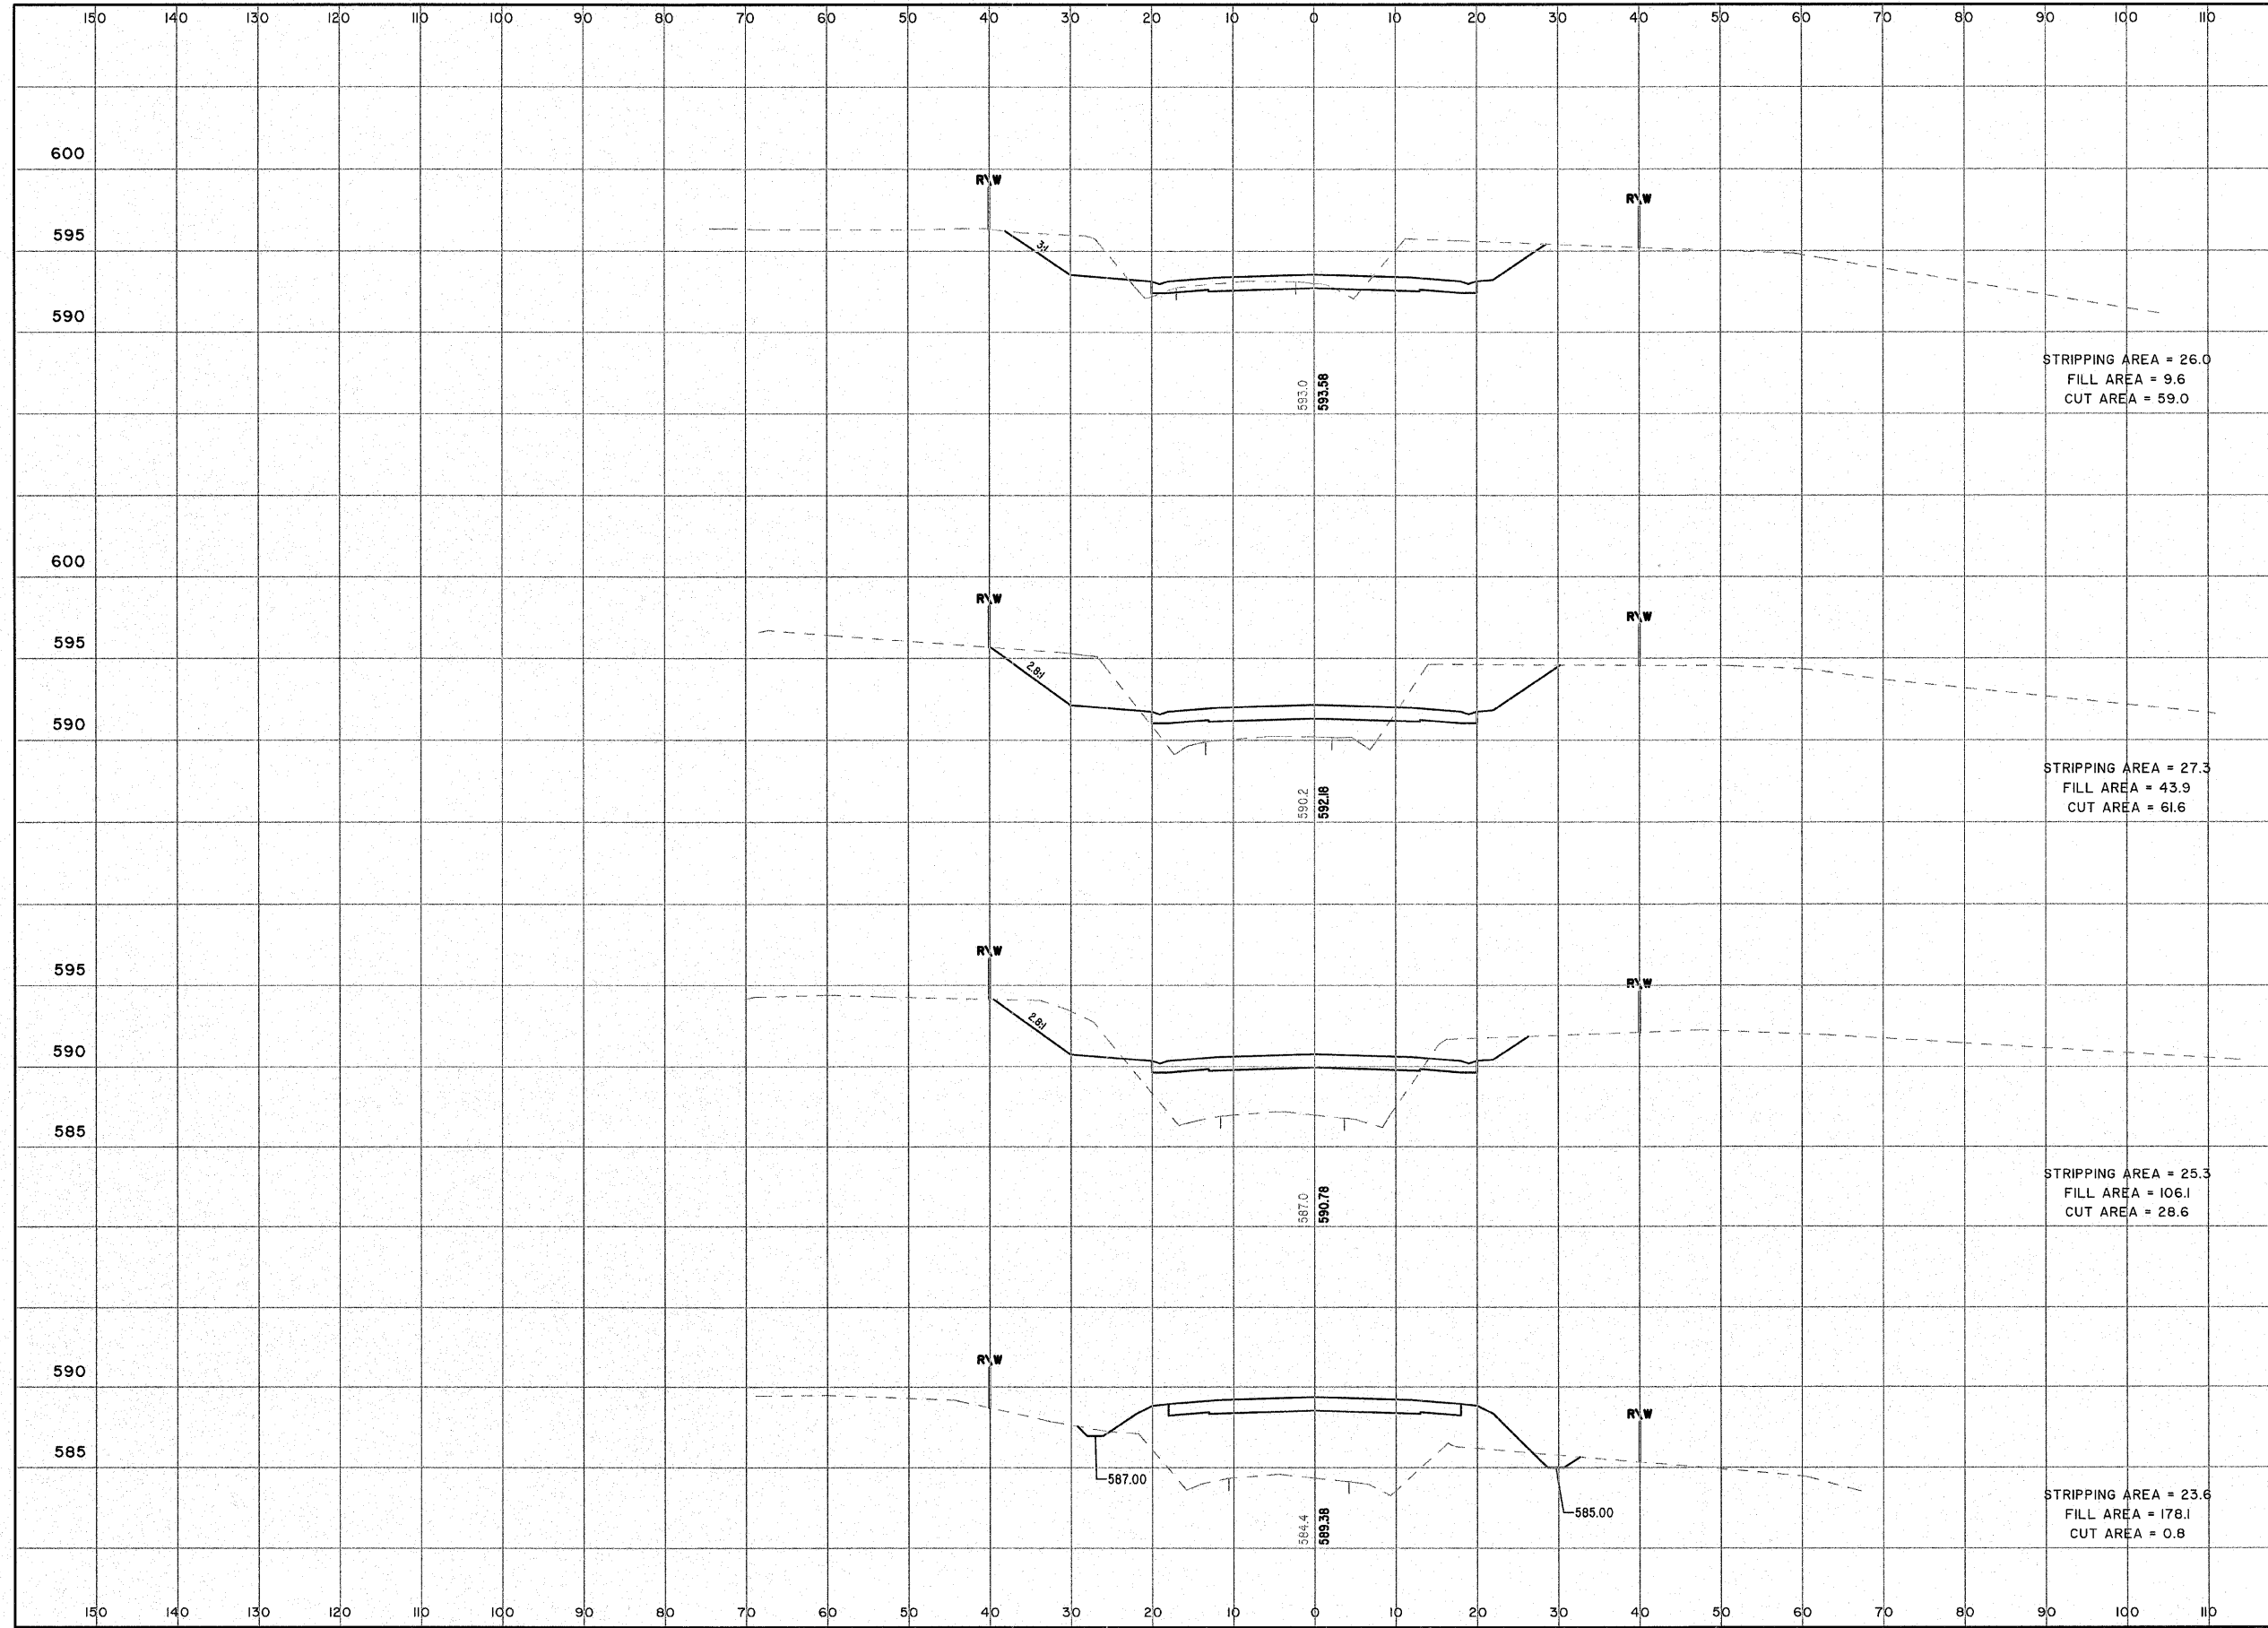

10'  
1"=10'  
130 140 150  
EVERGREEN AVENUE