


ROUTE NO.	SECTION	COUNTY	TOTAL SHEETS	SHEET NO.
FAU 8390	04-00084-01-PV	EFFINGHAM	139	81
FED. ROAD DIST. NO. 7	ILLINOIS	CONTRACT #95639		

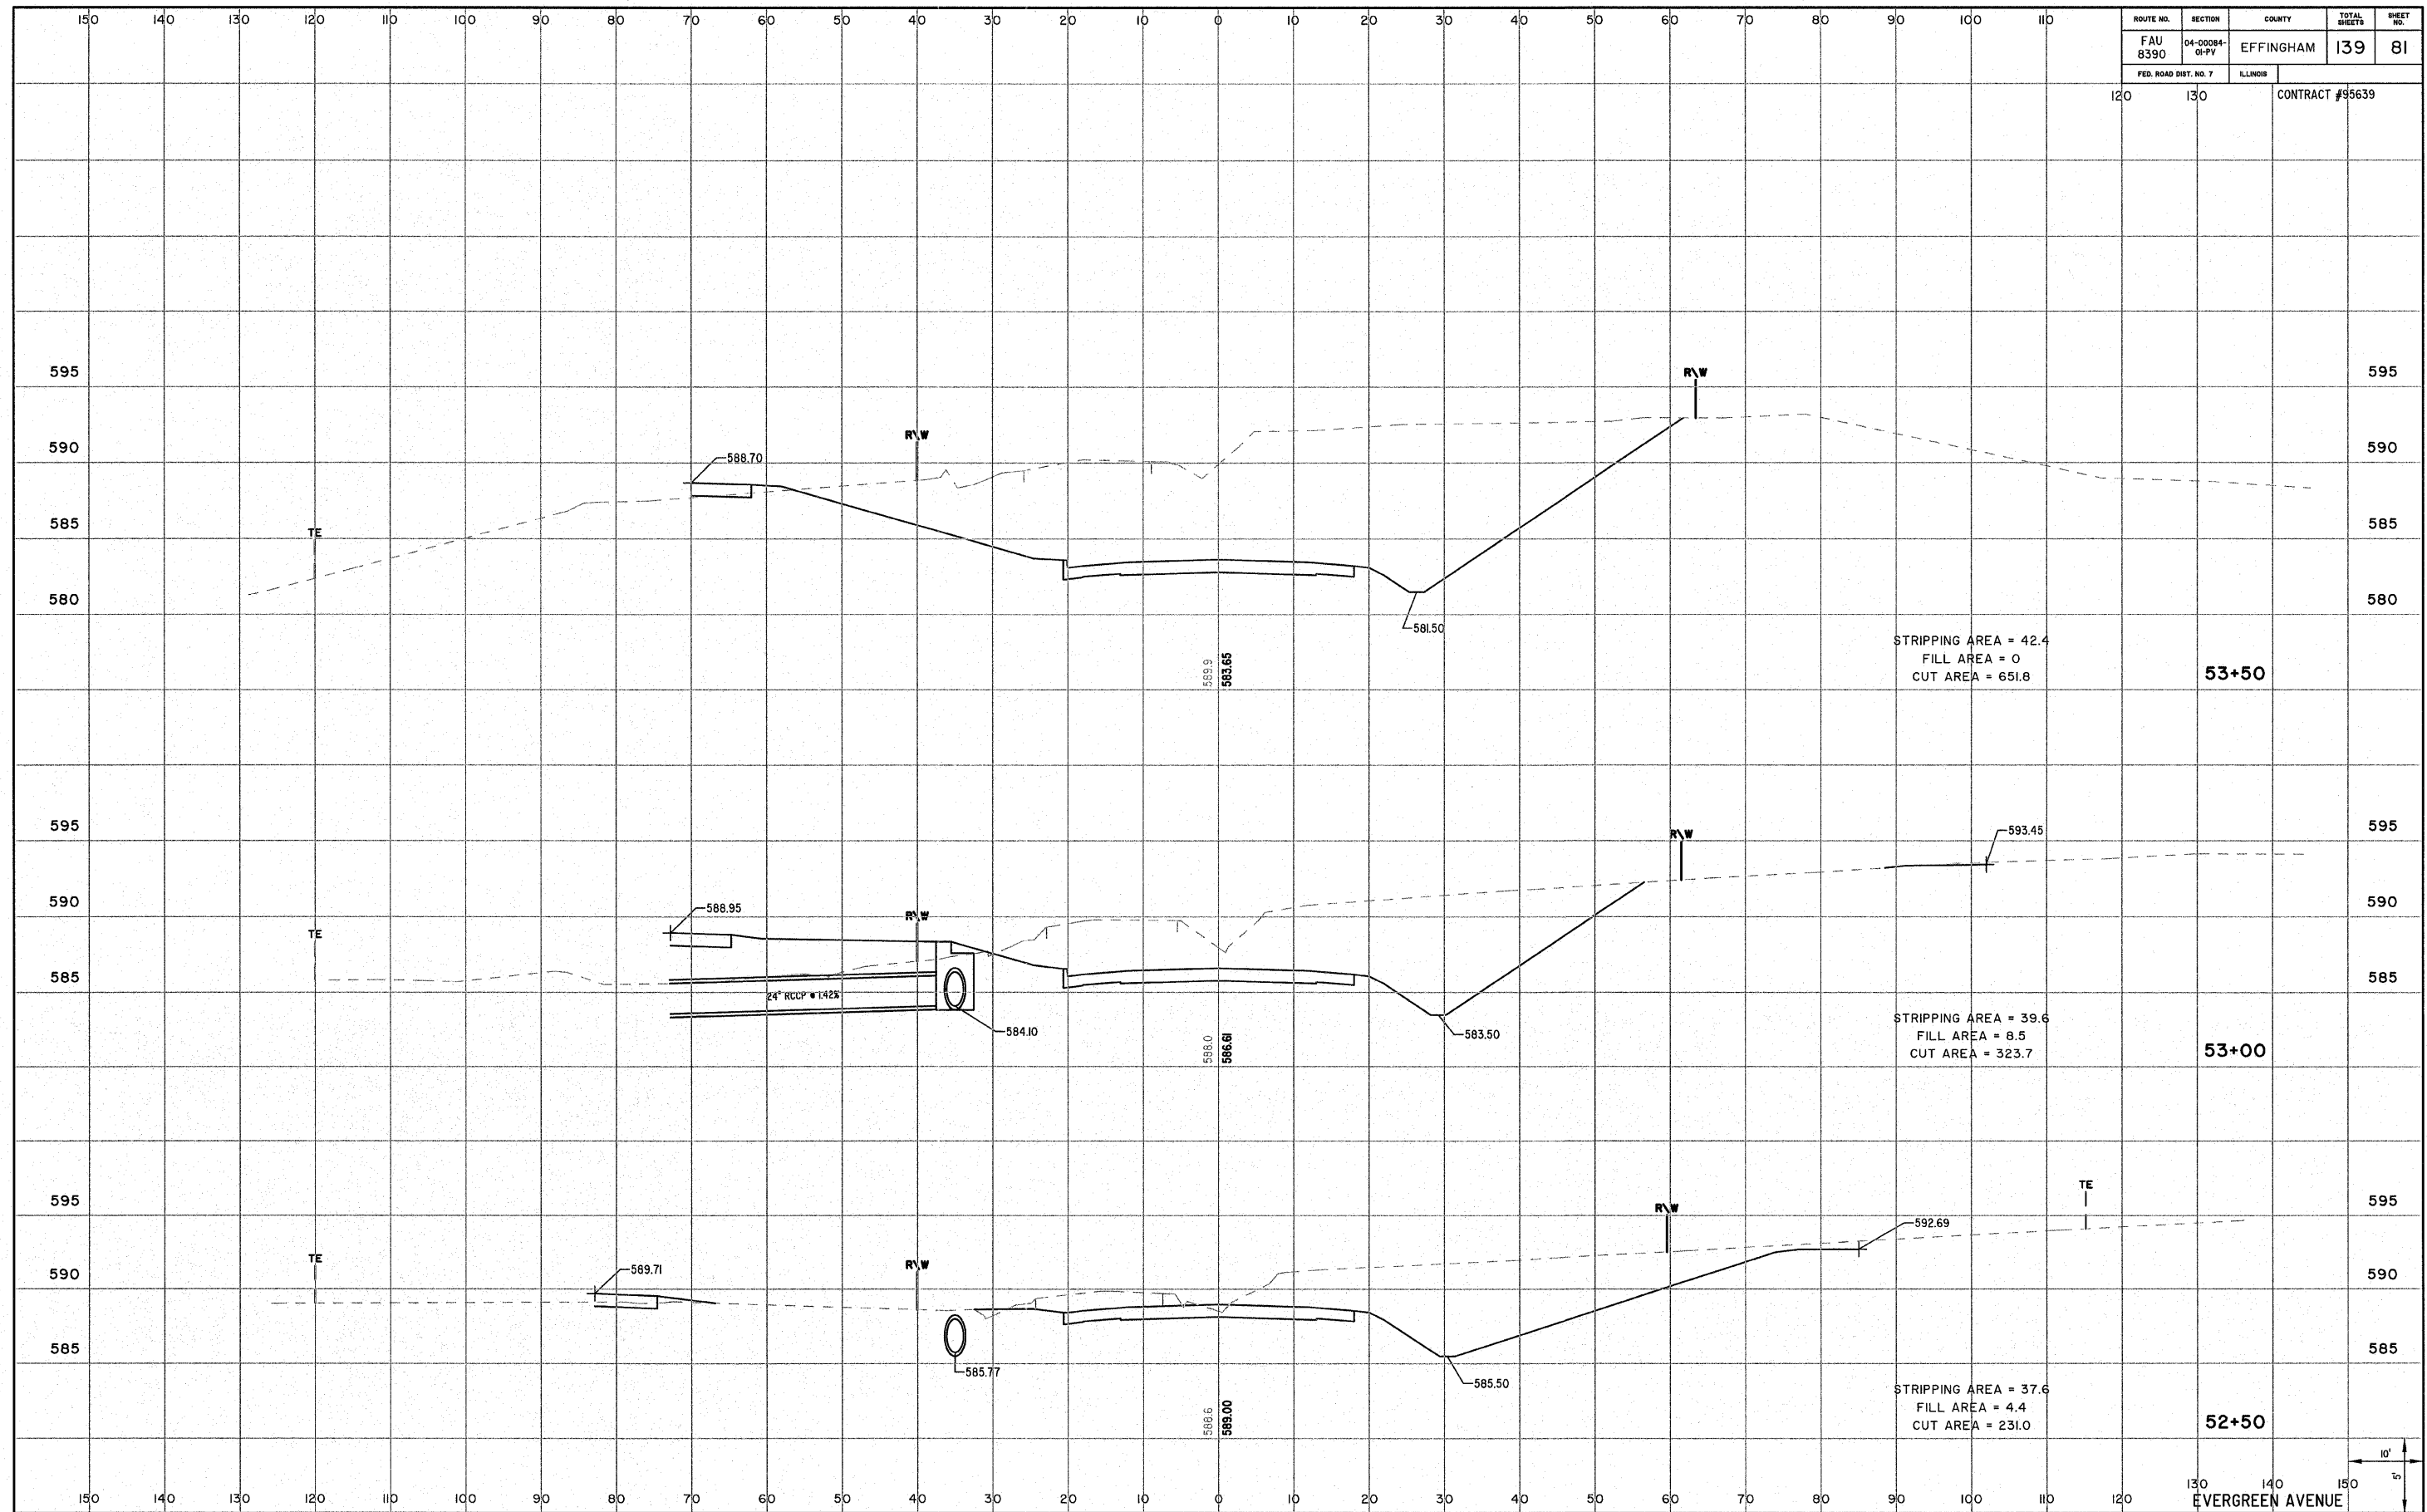

STRIPPING AREA = 42.4
 FILL AREA = 0
 CUT AREA = 651.8

53+50

STRIPPING AREA = 39.6
 FILL AREA = 8.5
 CUT AREA = 323.7

53+00

STRIPPING AREA = 37.6
 FILL AREA = 4.4
 CUT AREA = 231.0

52+50



EVERGREEN AVENUE