


ROUTE NO. FAU 8390	SECTION 04-00084- 01-PV	COUNTY EFFINGHAM	TOTAL SHEETS 139	SHEET NO. 85
FED. ROAD DIST. NO. 7		ILLINOIS	CONTRACT #95639	

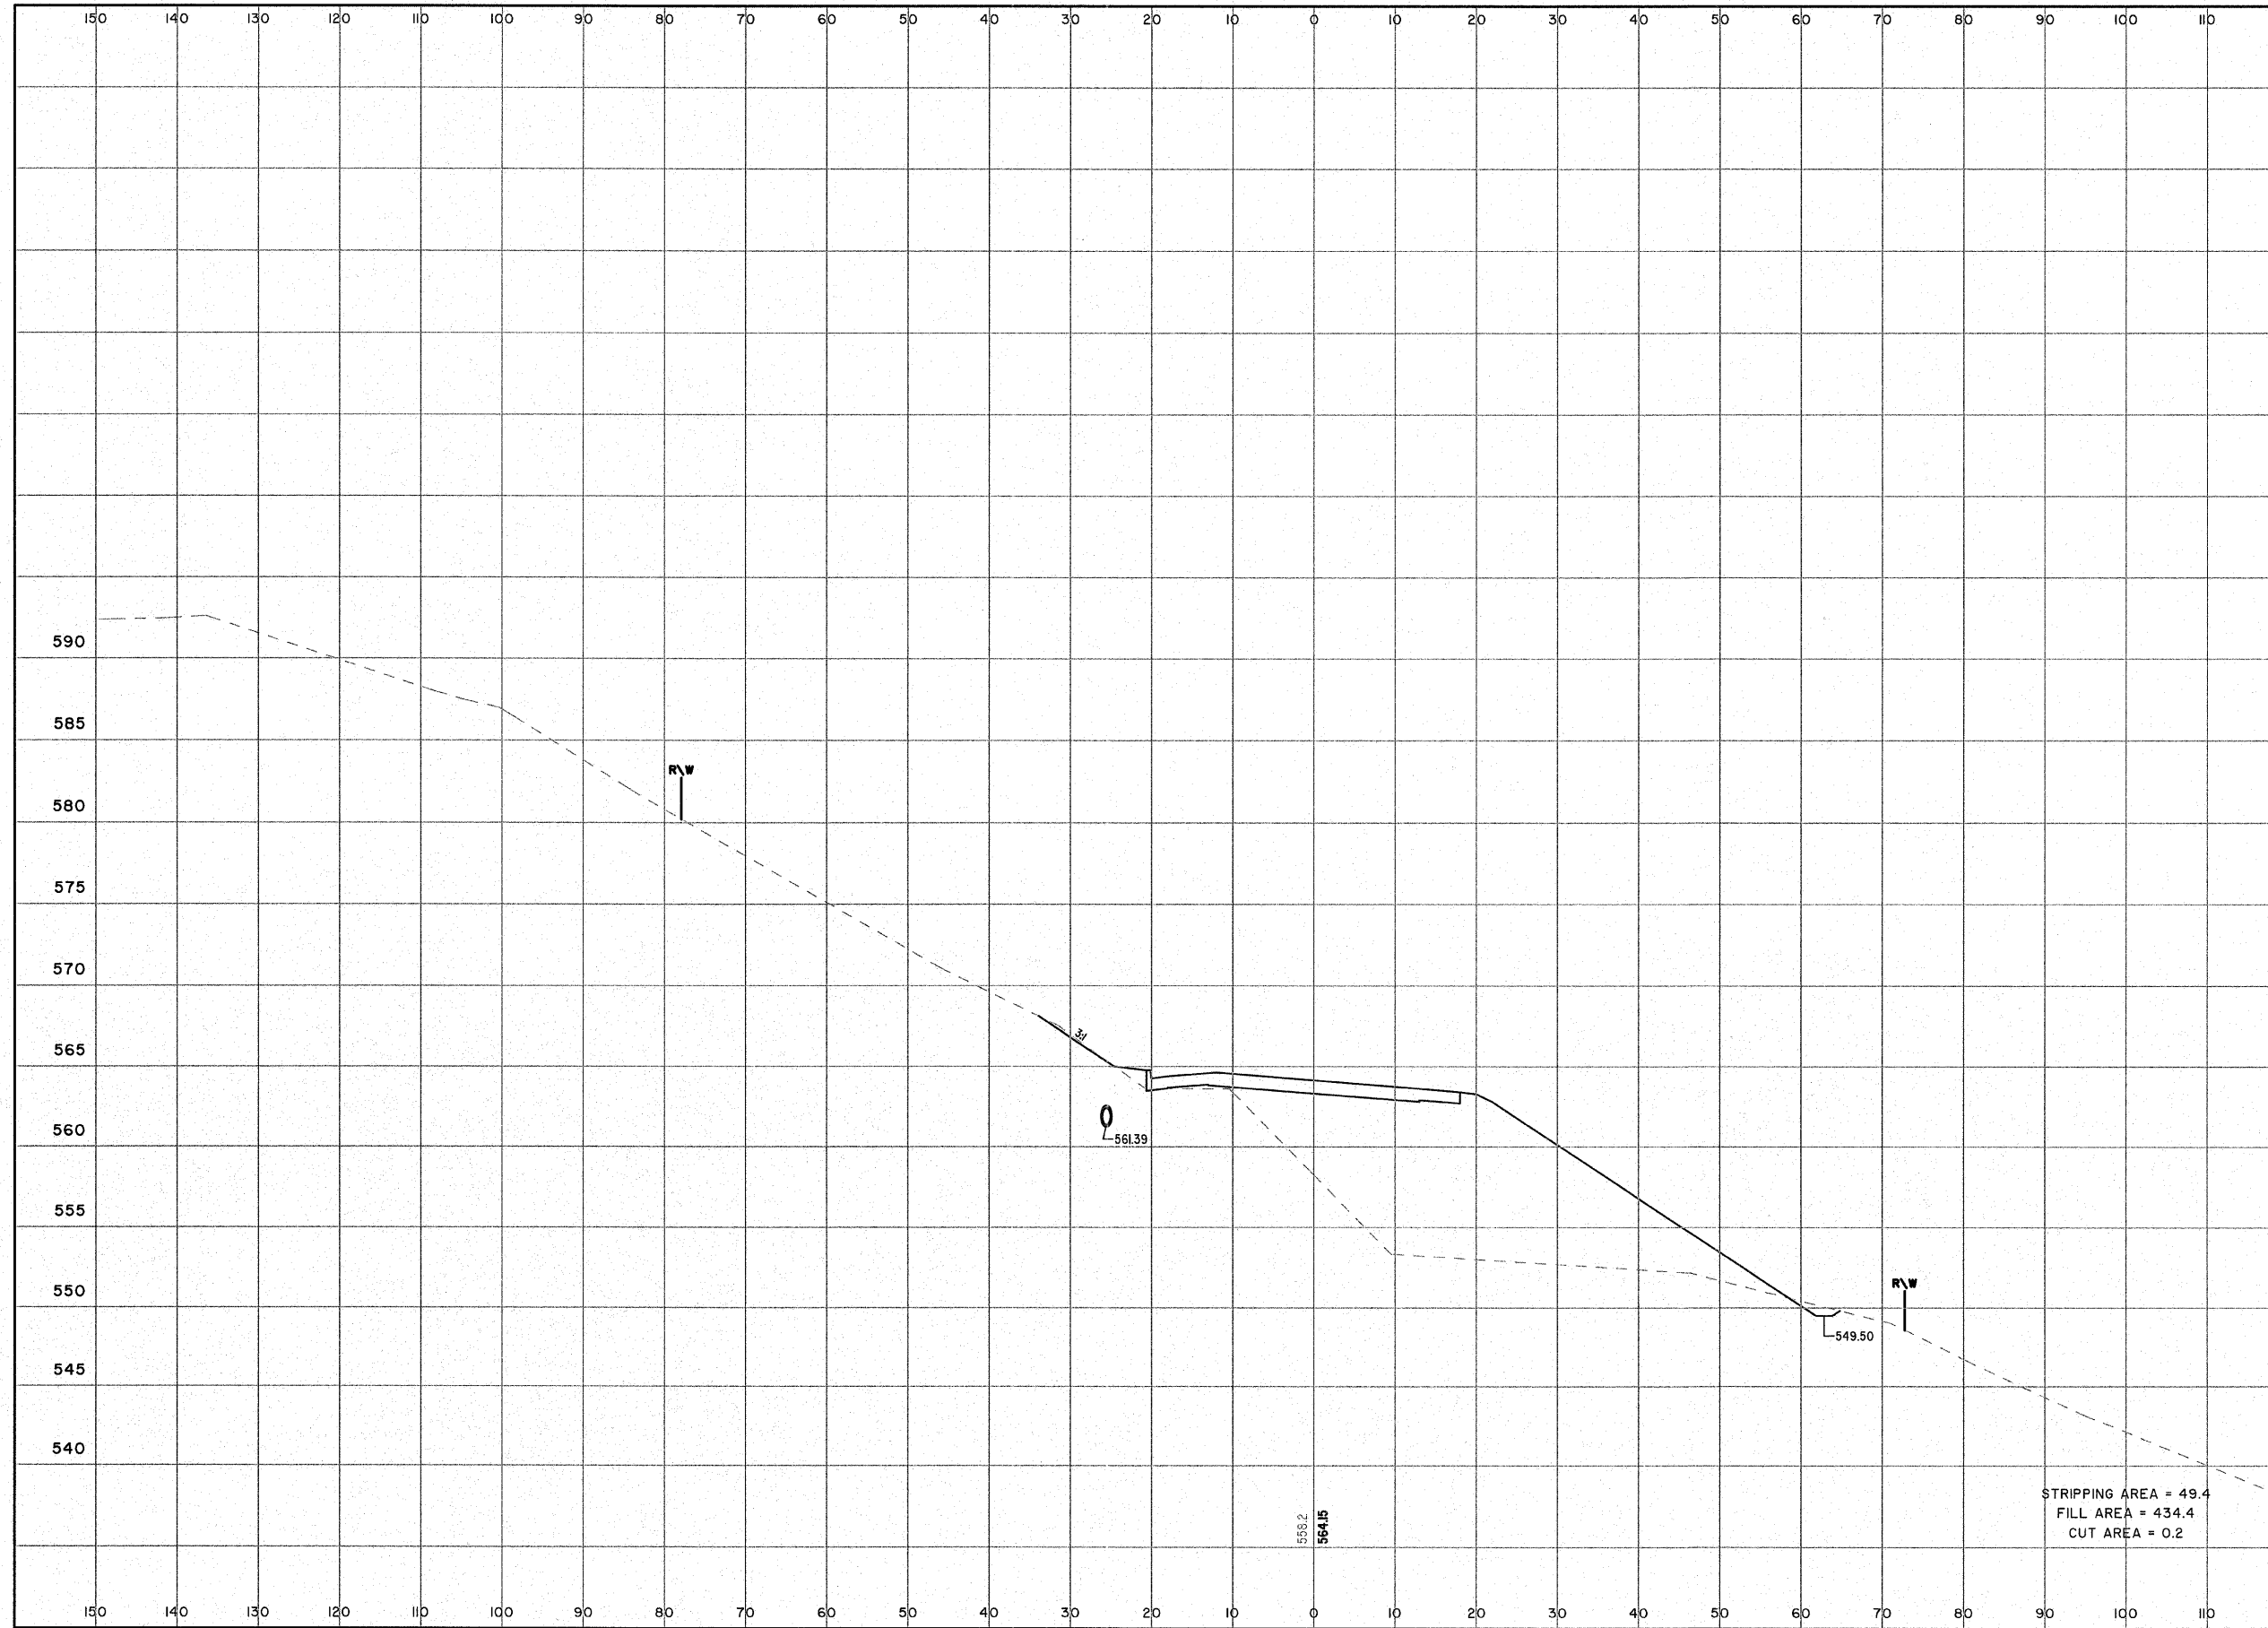

STRIPPING AREA = 49.4
 FILL AREA = 434.4
 CUT AREA = 0.2

56+50

EVERGREEN AVENUE

