


ROUTE NO. FAU 8390	SECTION 04-00084- 01-PV	COUNTY EFFINGHAM	TOTAL SHEETS 139	SHEET NO. 86
FED. ROAD DIST. NO. 7		ILLINOIS	CONTRACT #95639	

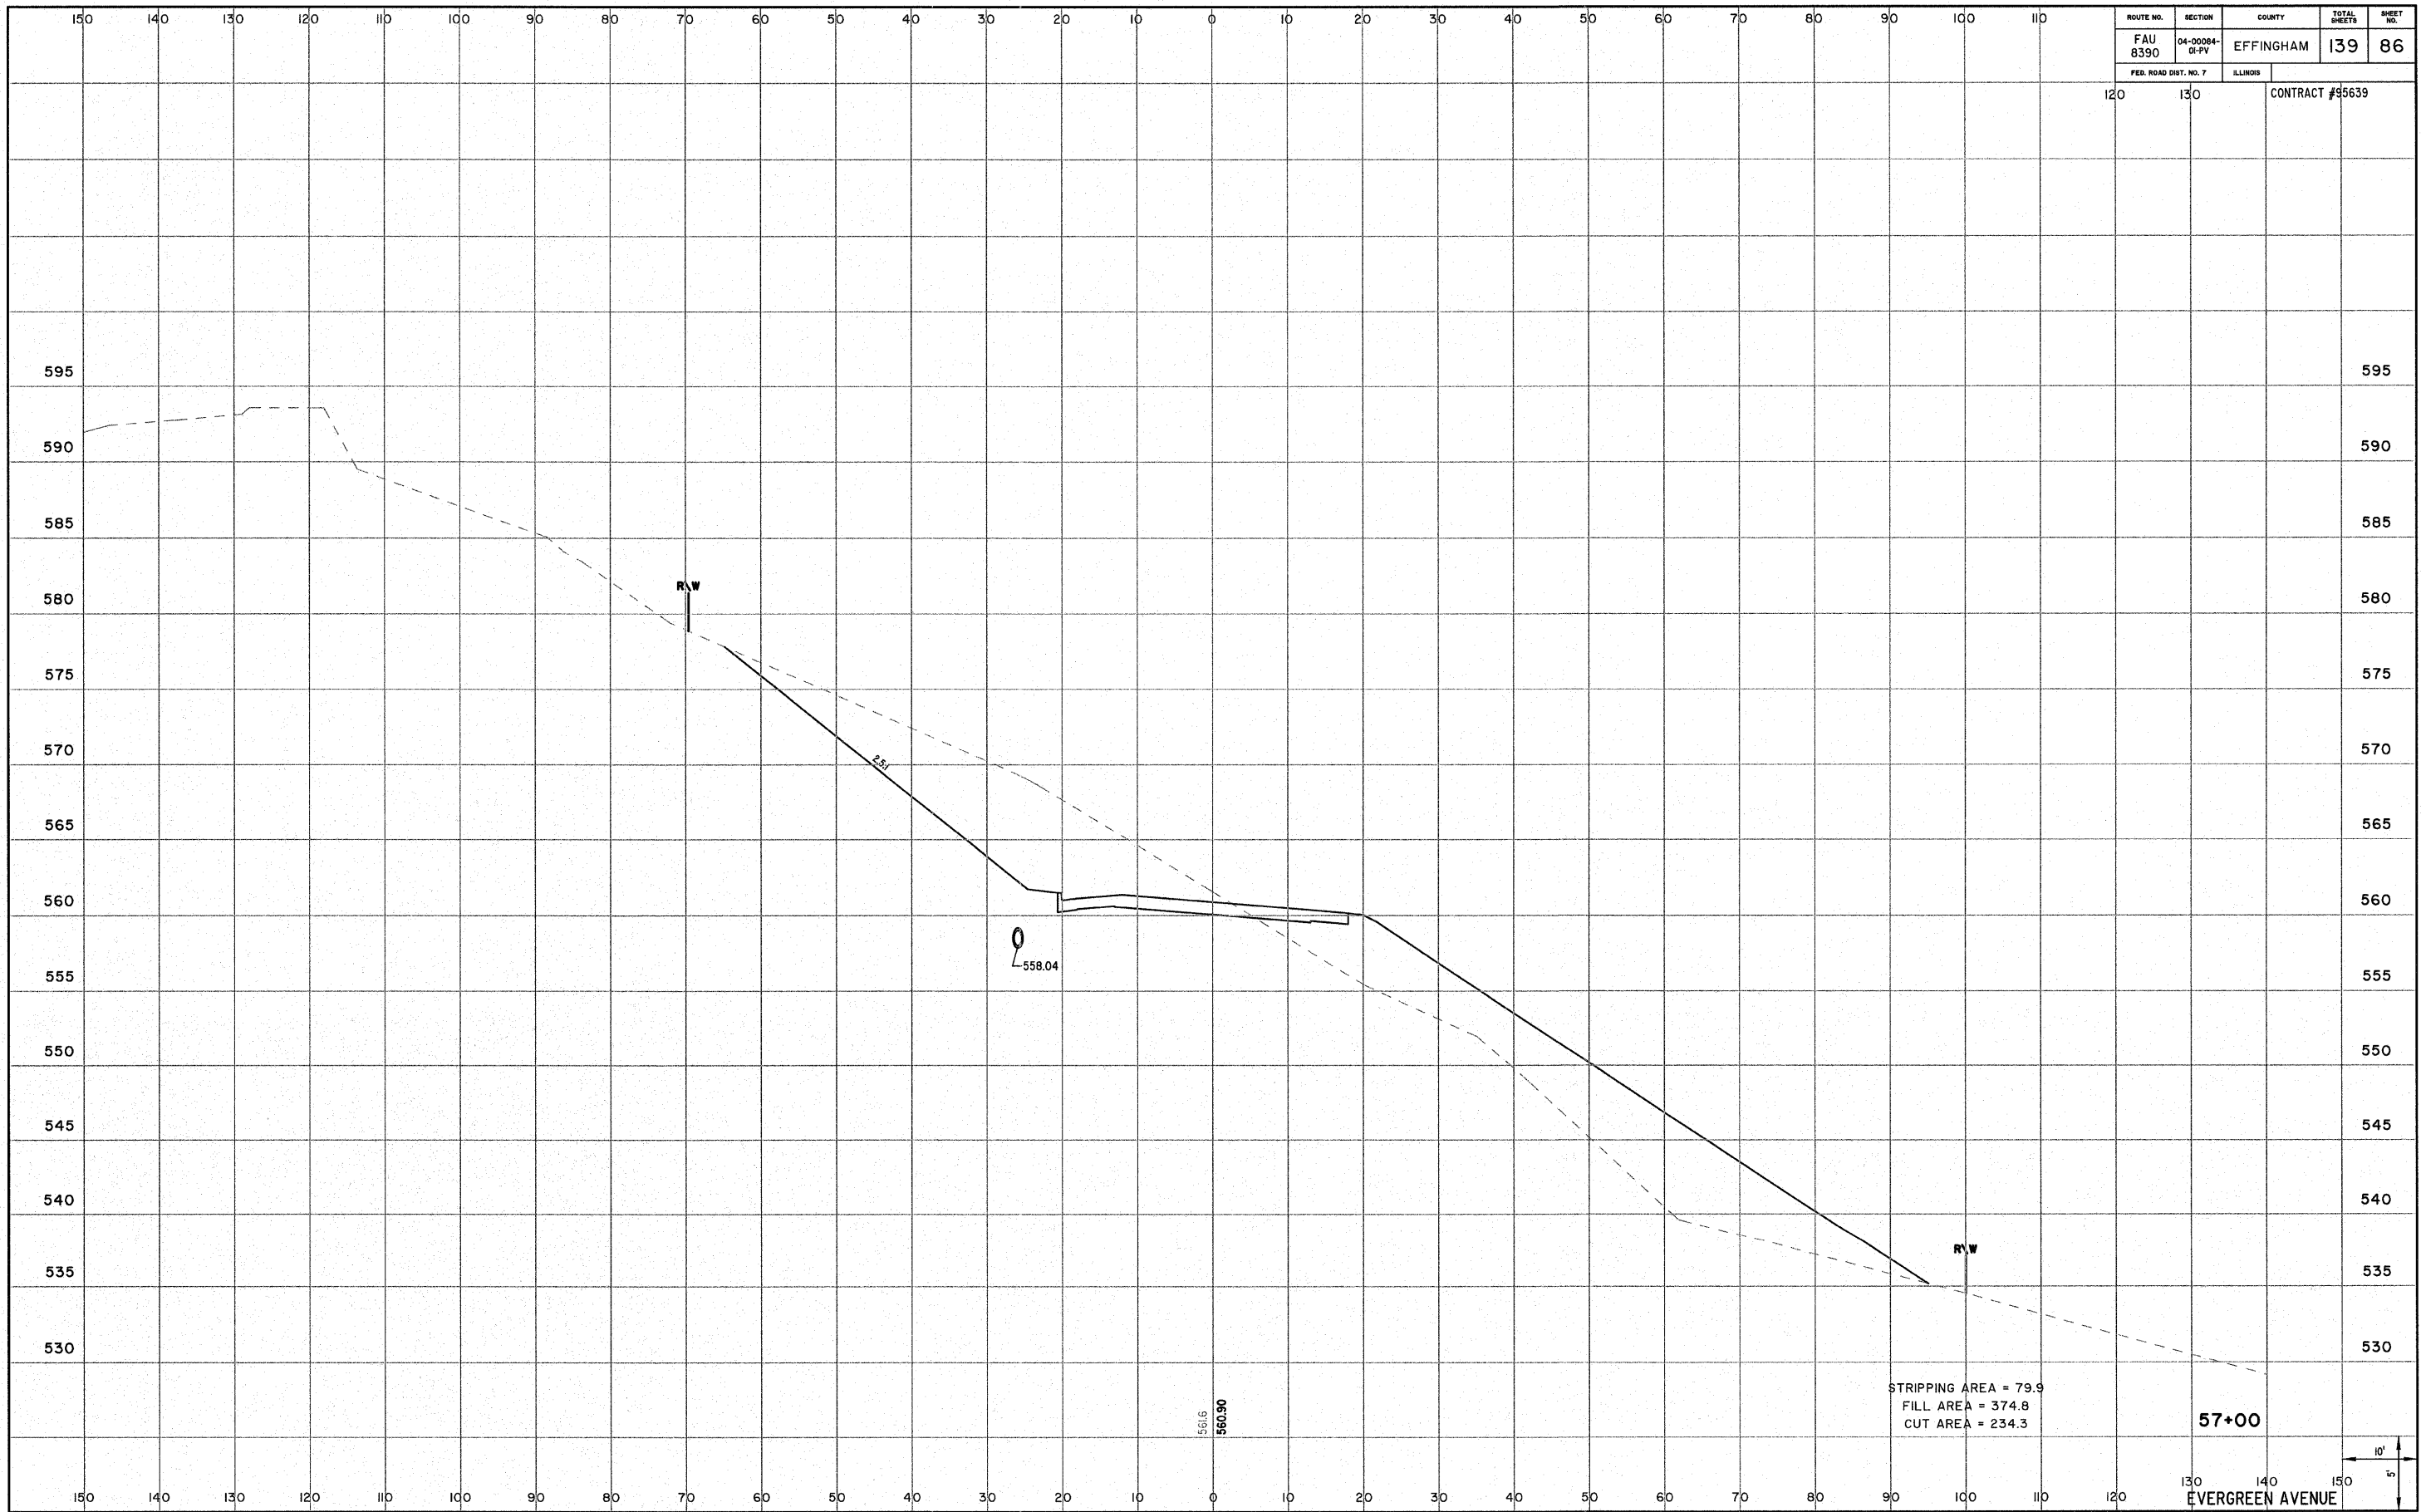

STRIPPING AREA = 79.9
 FILL AREA = 374.8
 CUT AREA = 234.3

57+00

EVERGREEN AVENUE