


ROUTE NO. FAU 8390	SECTION 04-0084- 04-PV	COUNTY EFFINGHAM	TOTAL SHEETS 139	SHEET NO. 87
FED. ROAD DIST. NO. 7		ILLINOIS	CONTRACT #95639	

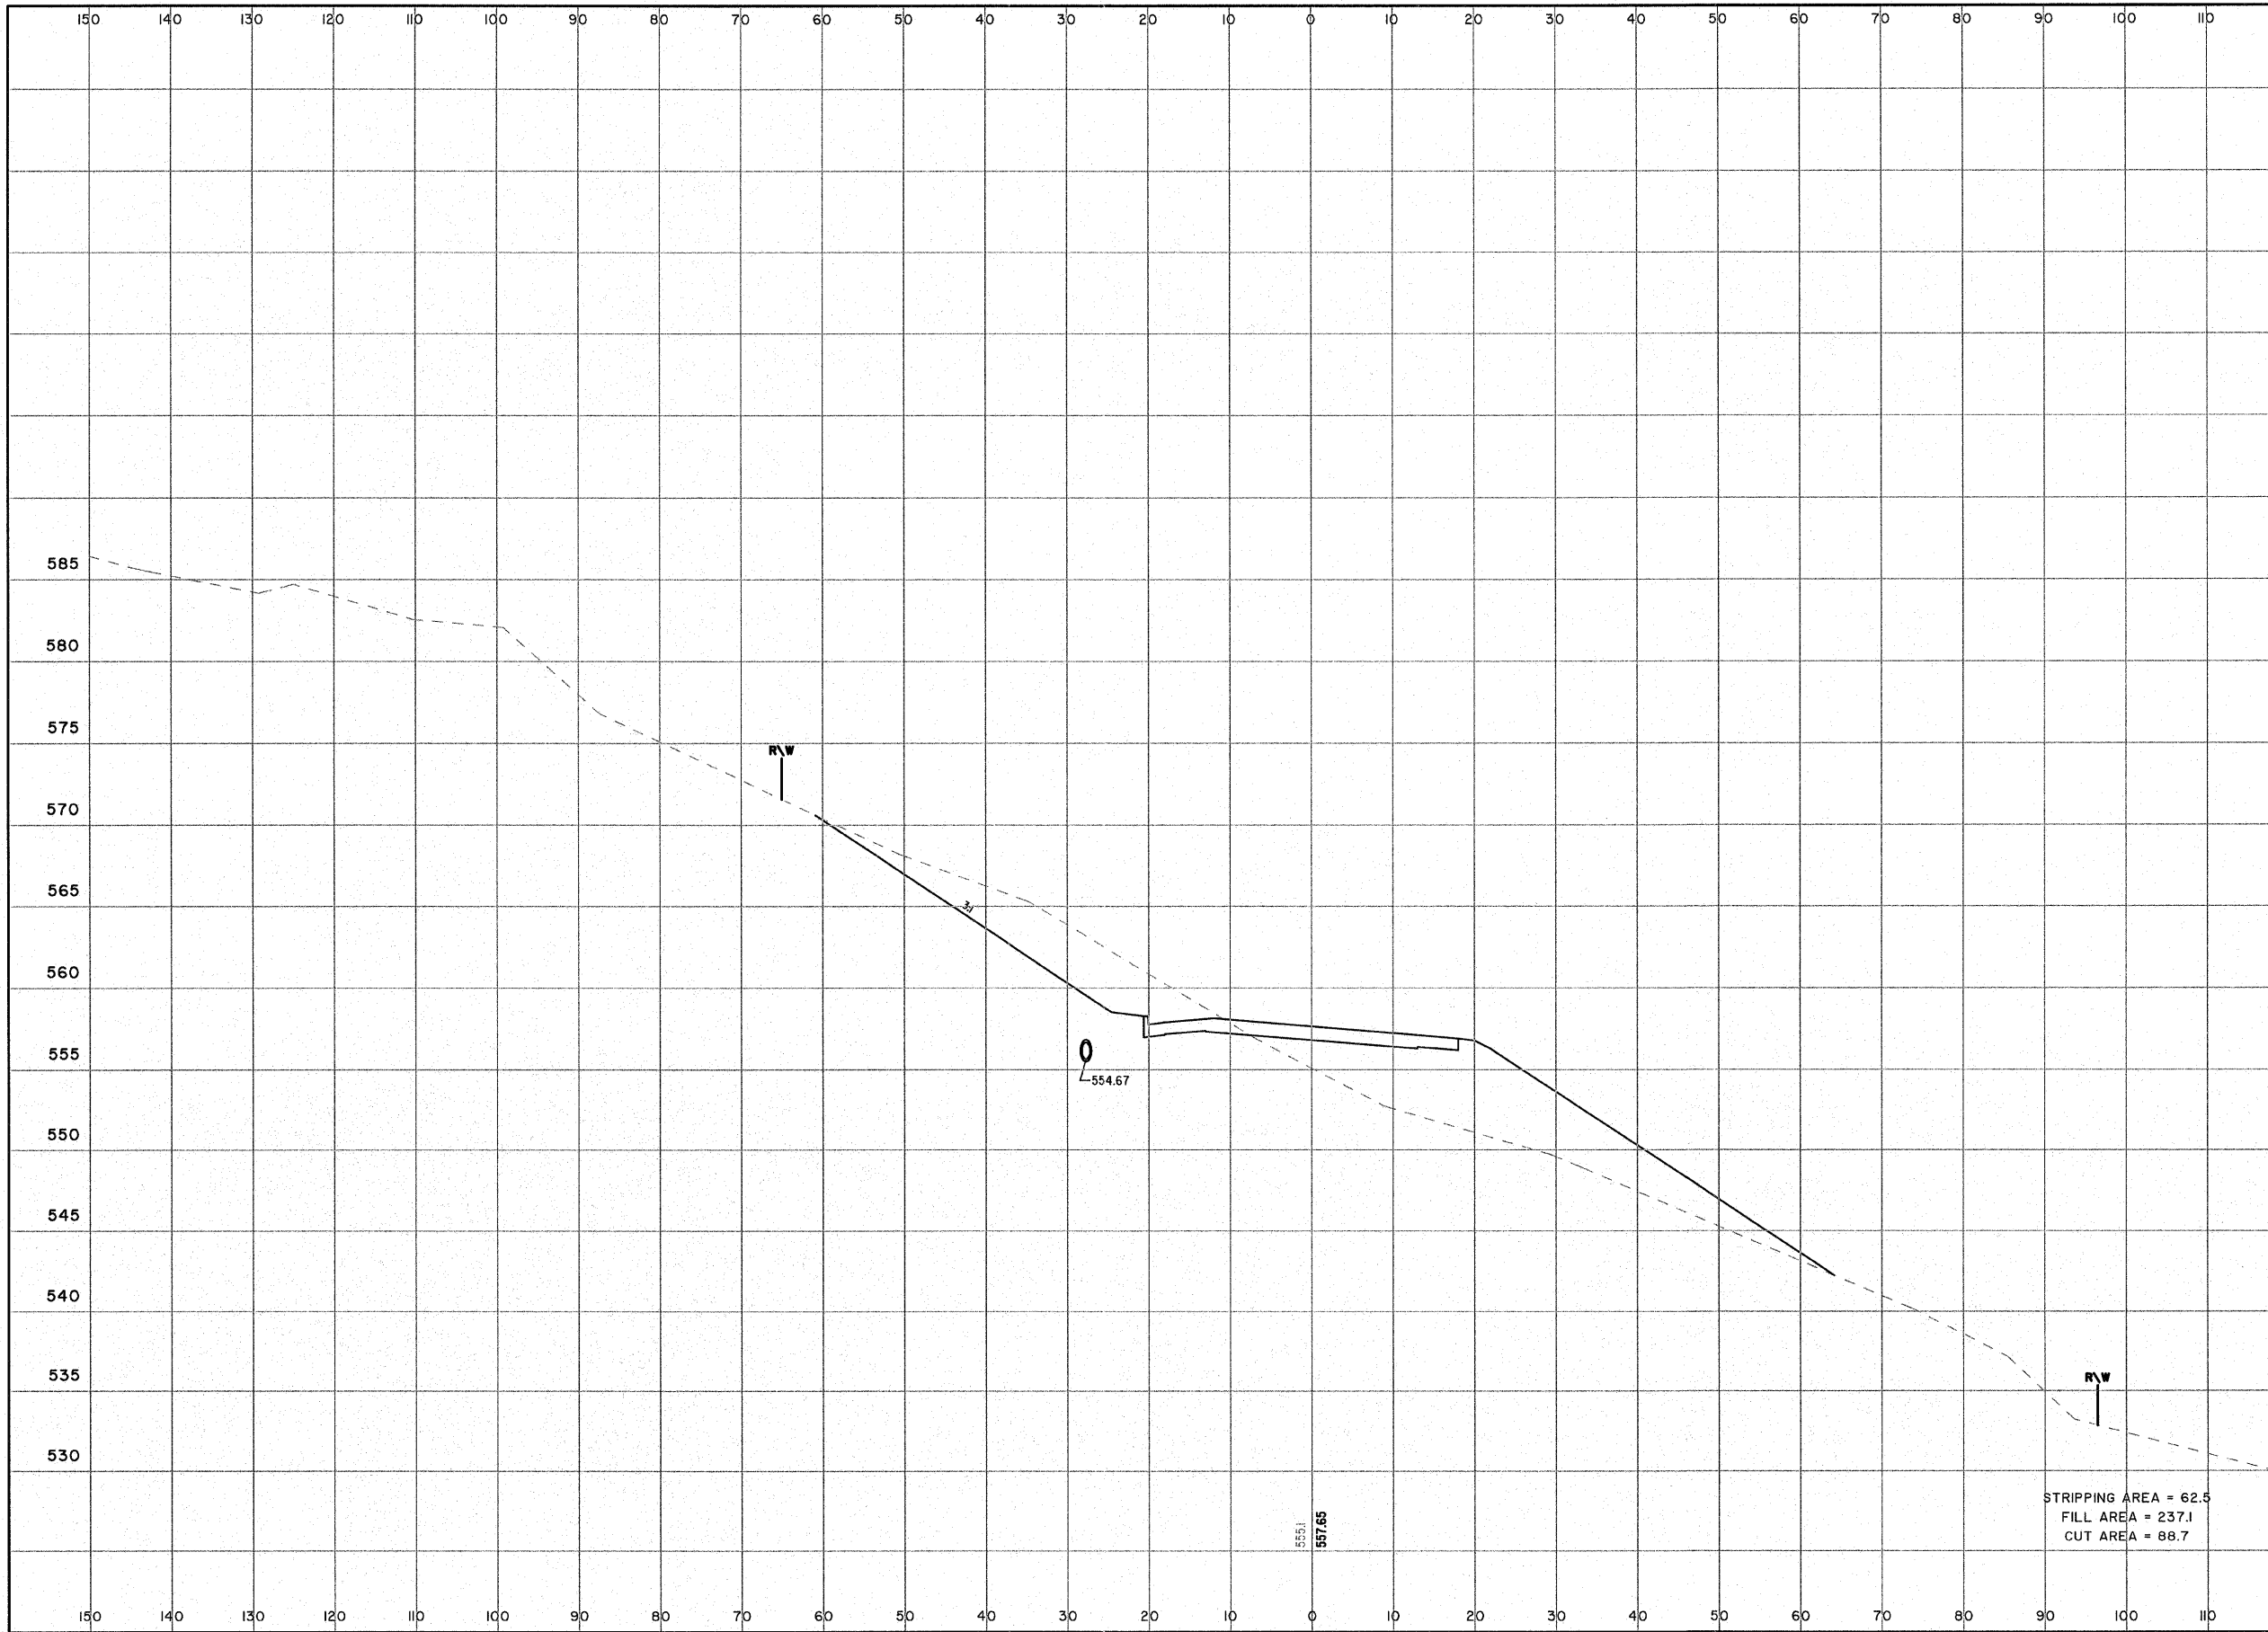

STRIPPING AREA = 62.5
 FILL AREA = 237.1
 CUT AREA = 88.7

57+50

EVERGREEN AVENUE

