



ROUTE NO. FAU 8390	SECTION 04-0084- 01-PV	COUNTY EFFINGHAM	TOTAL SHEETS 139	SHEET NO. 92
FED. ROAD DIST. NO. 7		ILLINOIS	CONTRACT #95639	

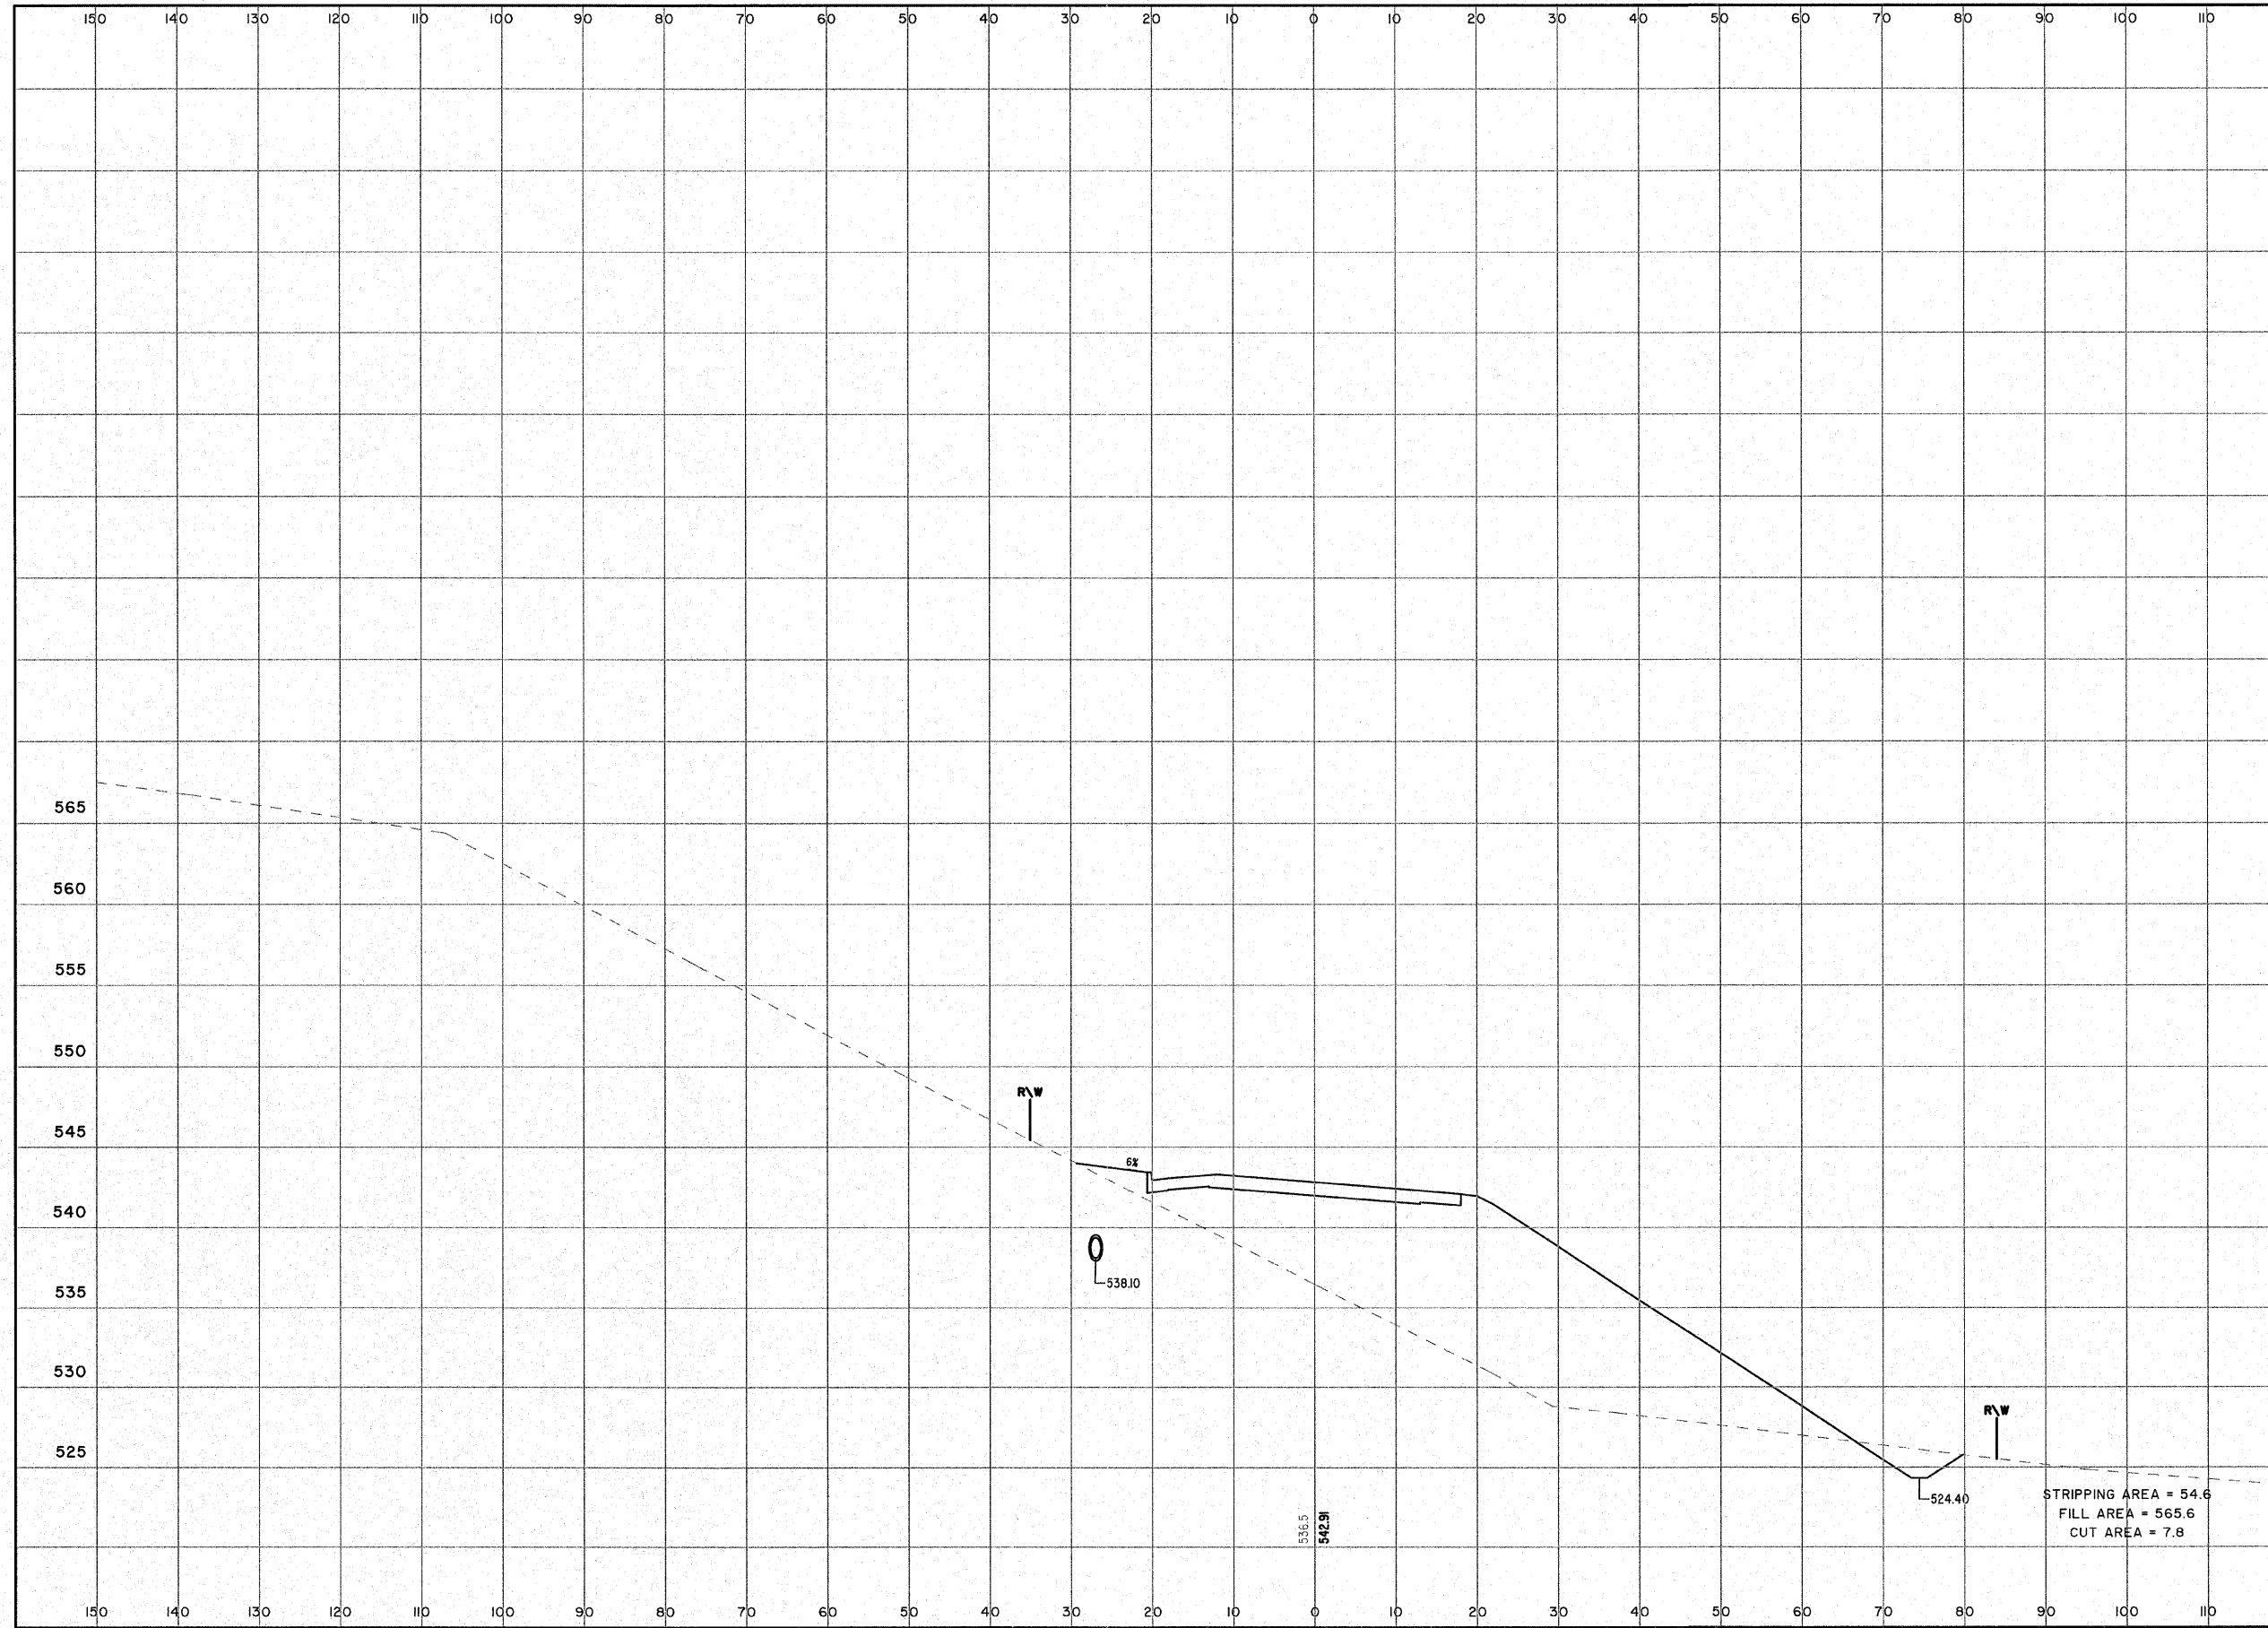

STRIPPING AREA = 54.6
 FILL AREA = 565.6
 CUT AREA = 7.8

60+00

EVERGREEN AVENUE

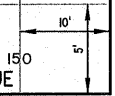

531.5
542.91