


ROUTE NO. FAU 8390	SECTION 04-0084- 01-PV	COUNTY EFFINGHAM	TOTAL SHEETS 139	SHEET NO. 95
FED. ROAD DIST. NO. 7		ILLINOIS	CONTRACT #95639	

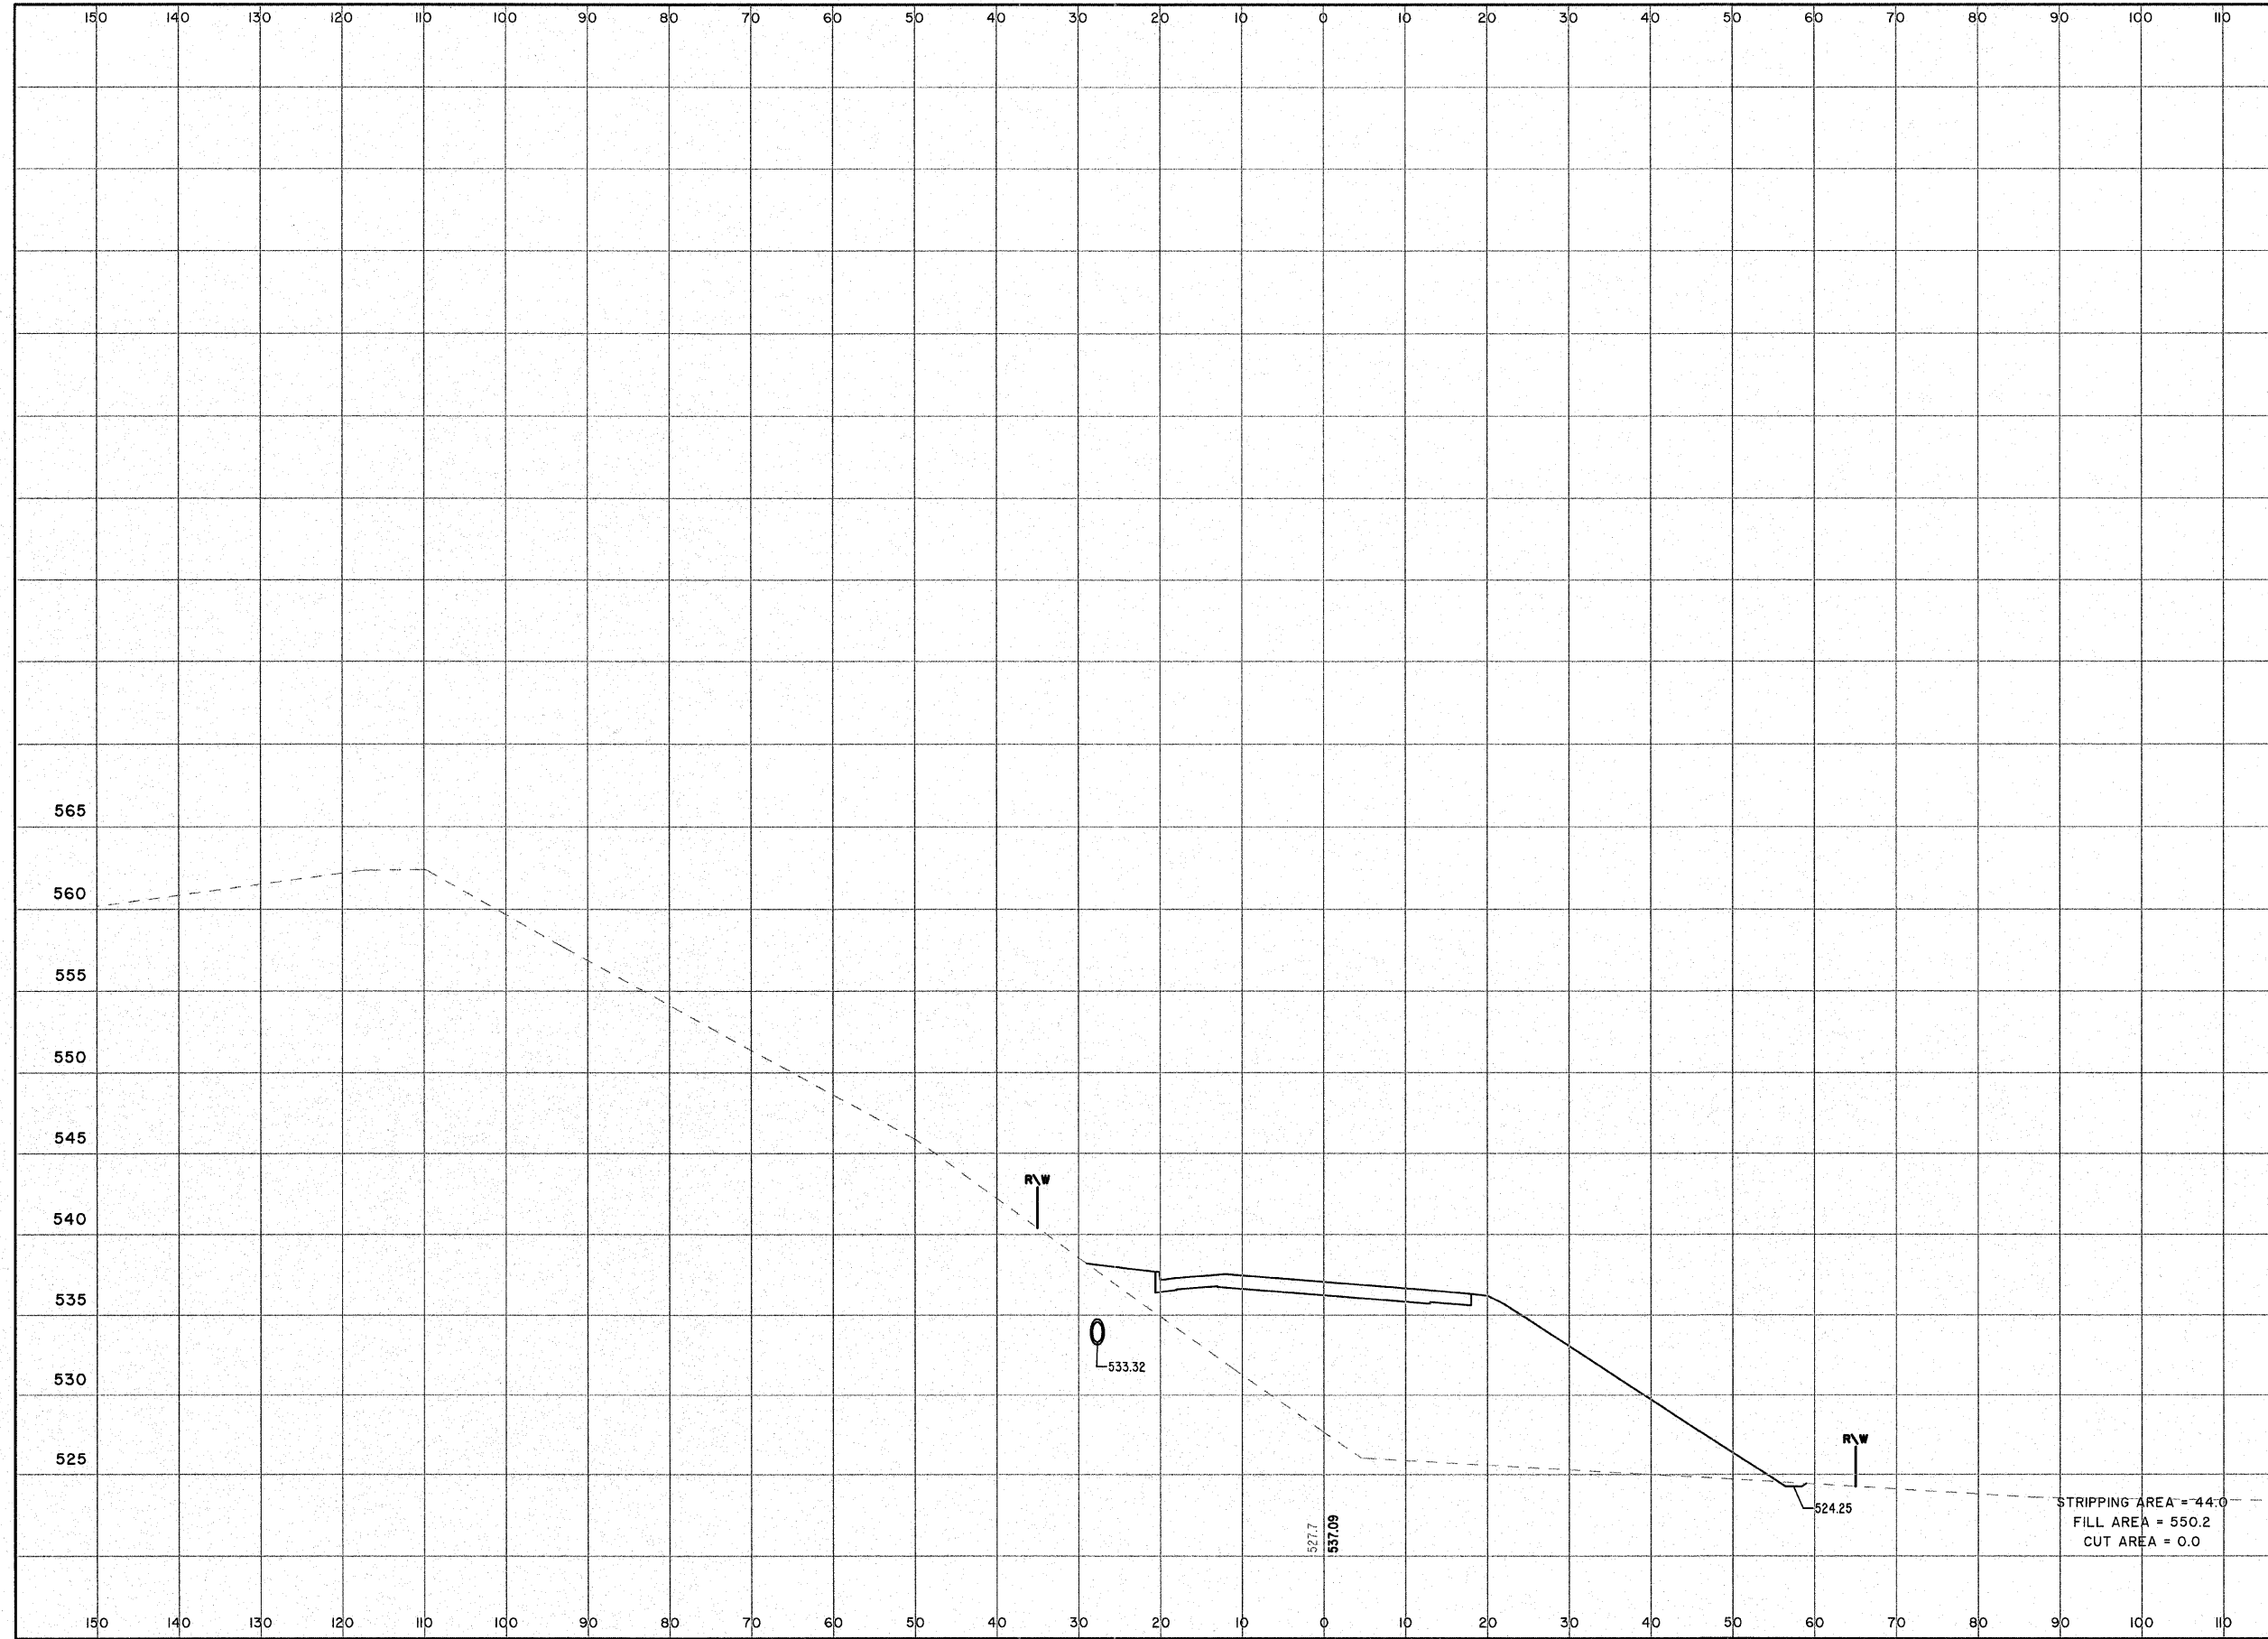

61+50

EVERGREEN AVENUE

