


ROUTE NO.	SECTION	COUNTY	TOTAL SHEETS	SHEET NO.
FAU 8390	04-00084-01-PV	EFFINGHAM	139	98
FED. ROAD DIST. NO. 7	ILLINOIS	CONTRACT #95639		

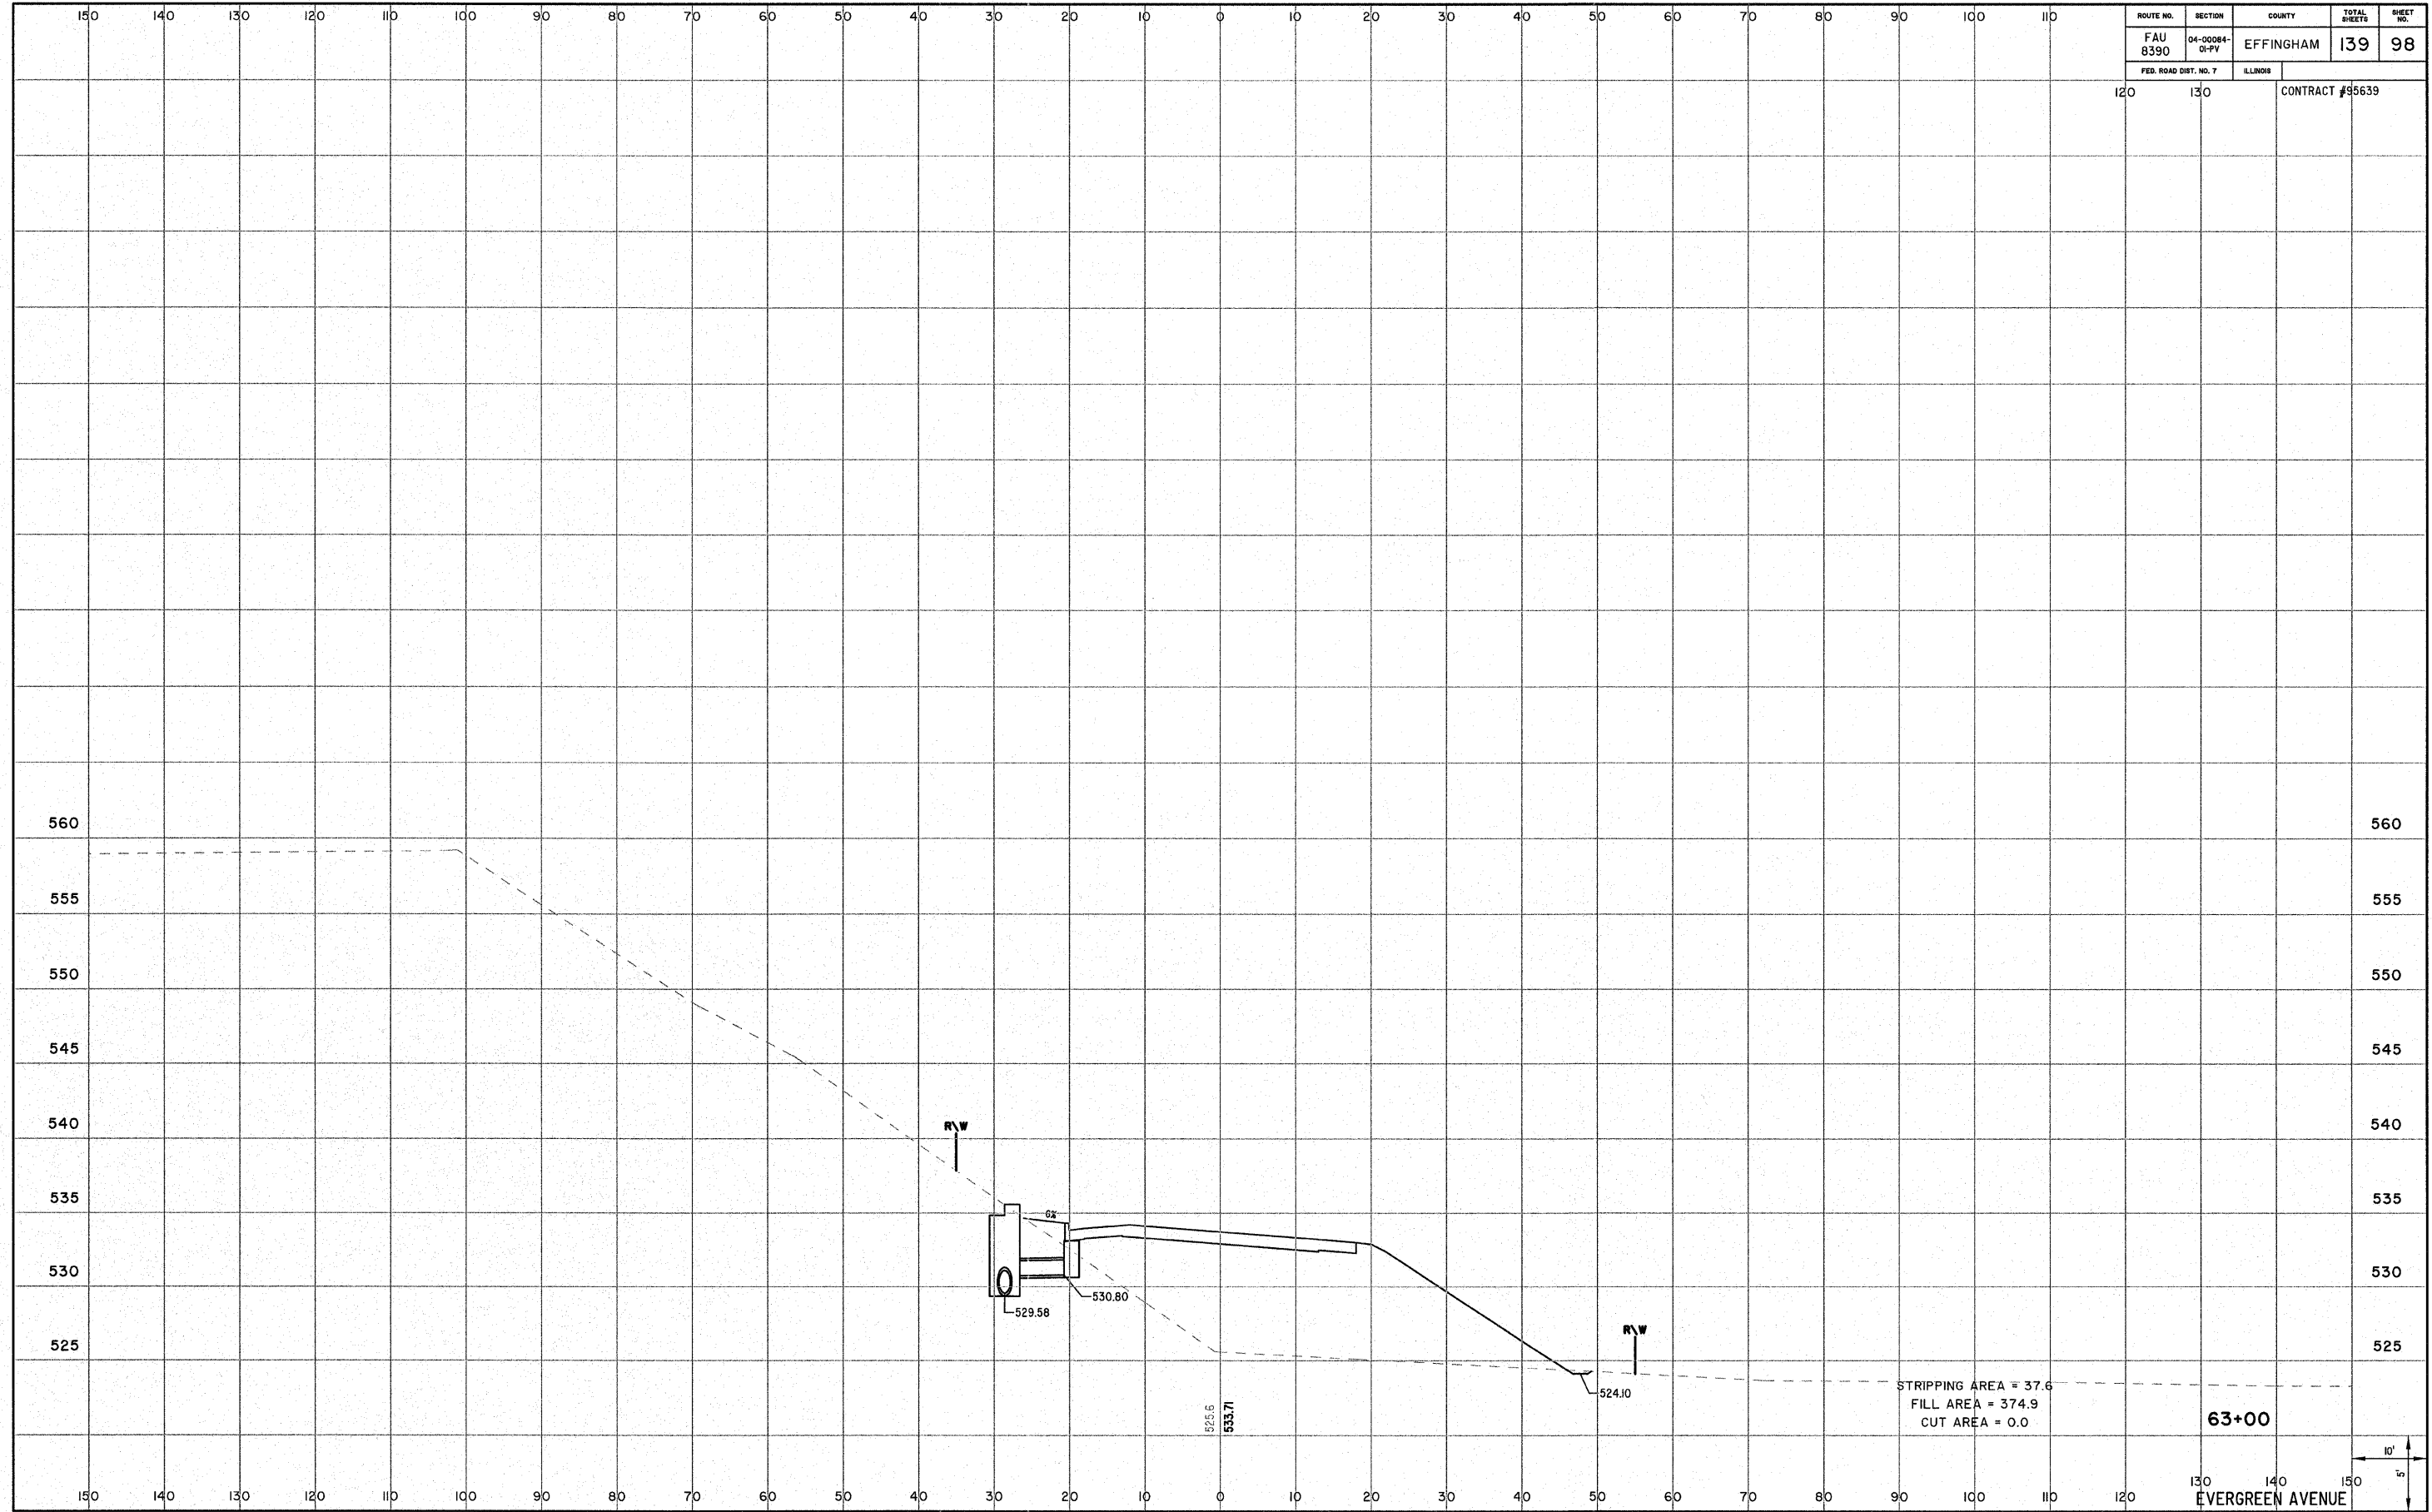

EVERGREEN AVENUE