


ROUTE NO. FAU 8390	SECTION 04-0084- 01-PV	COUNTY EFFINGHAM	TOTAL SHEETS 139	SHEET NO. 99
FED. ROAD DIST. NO. 7		ILLINOIS	CONTRACT #95639	

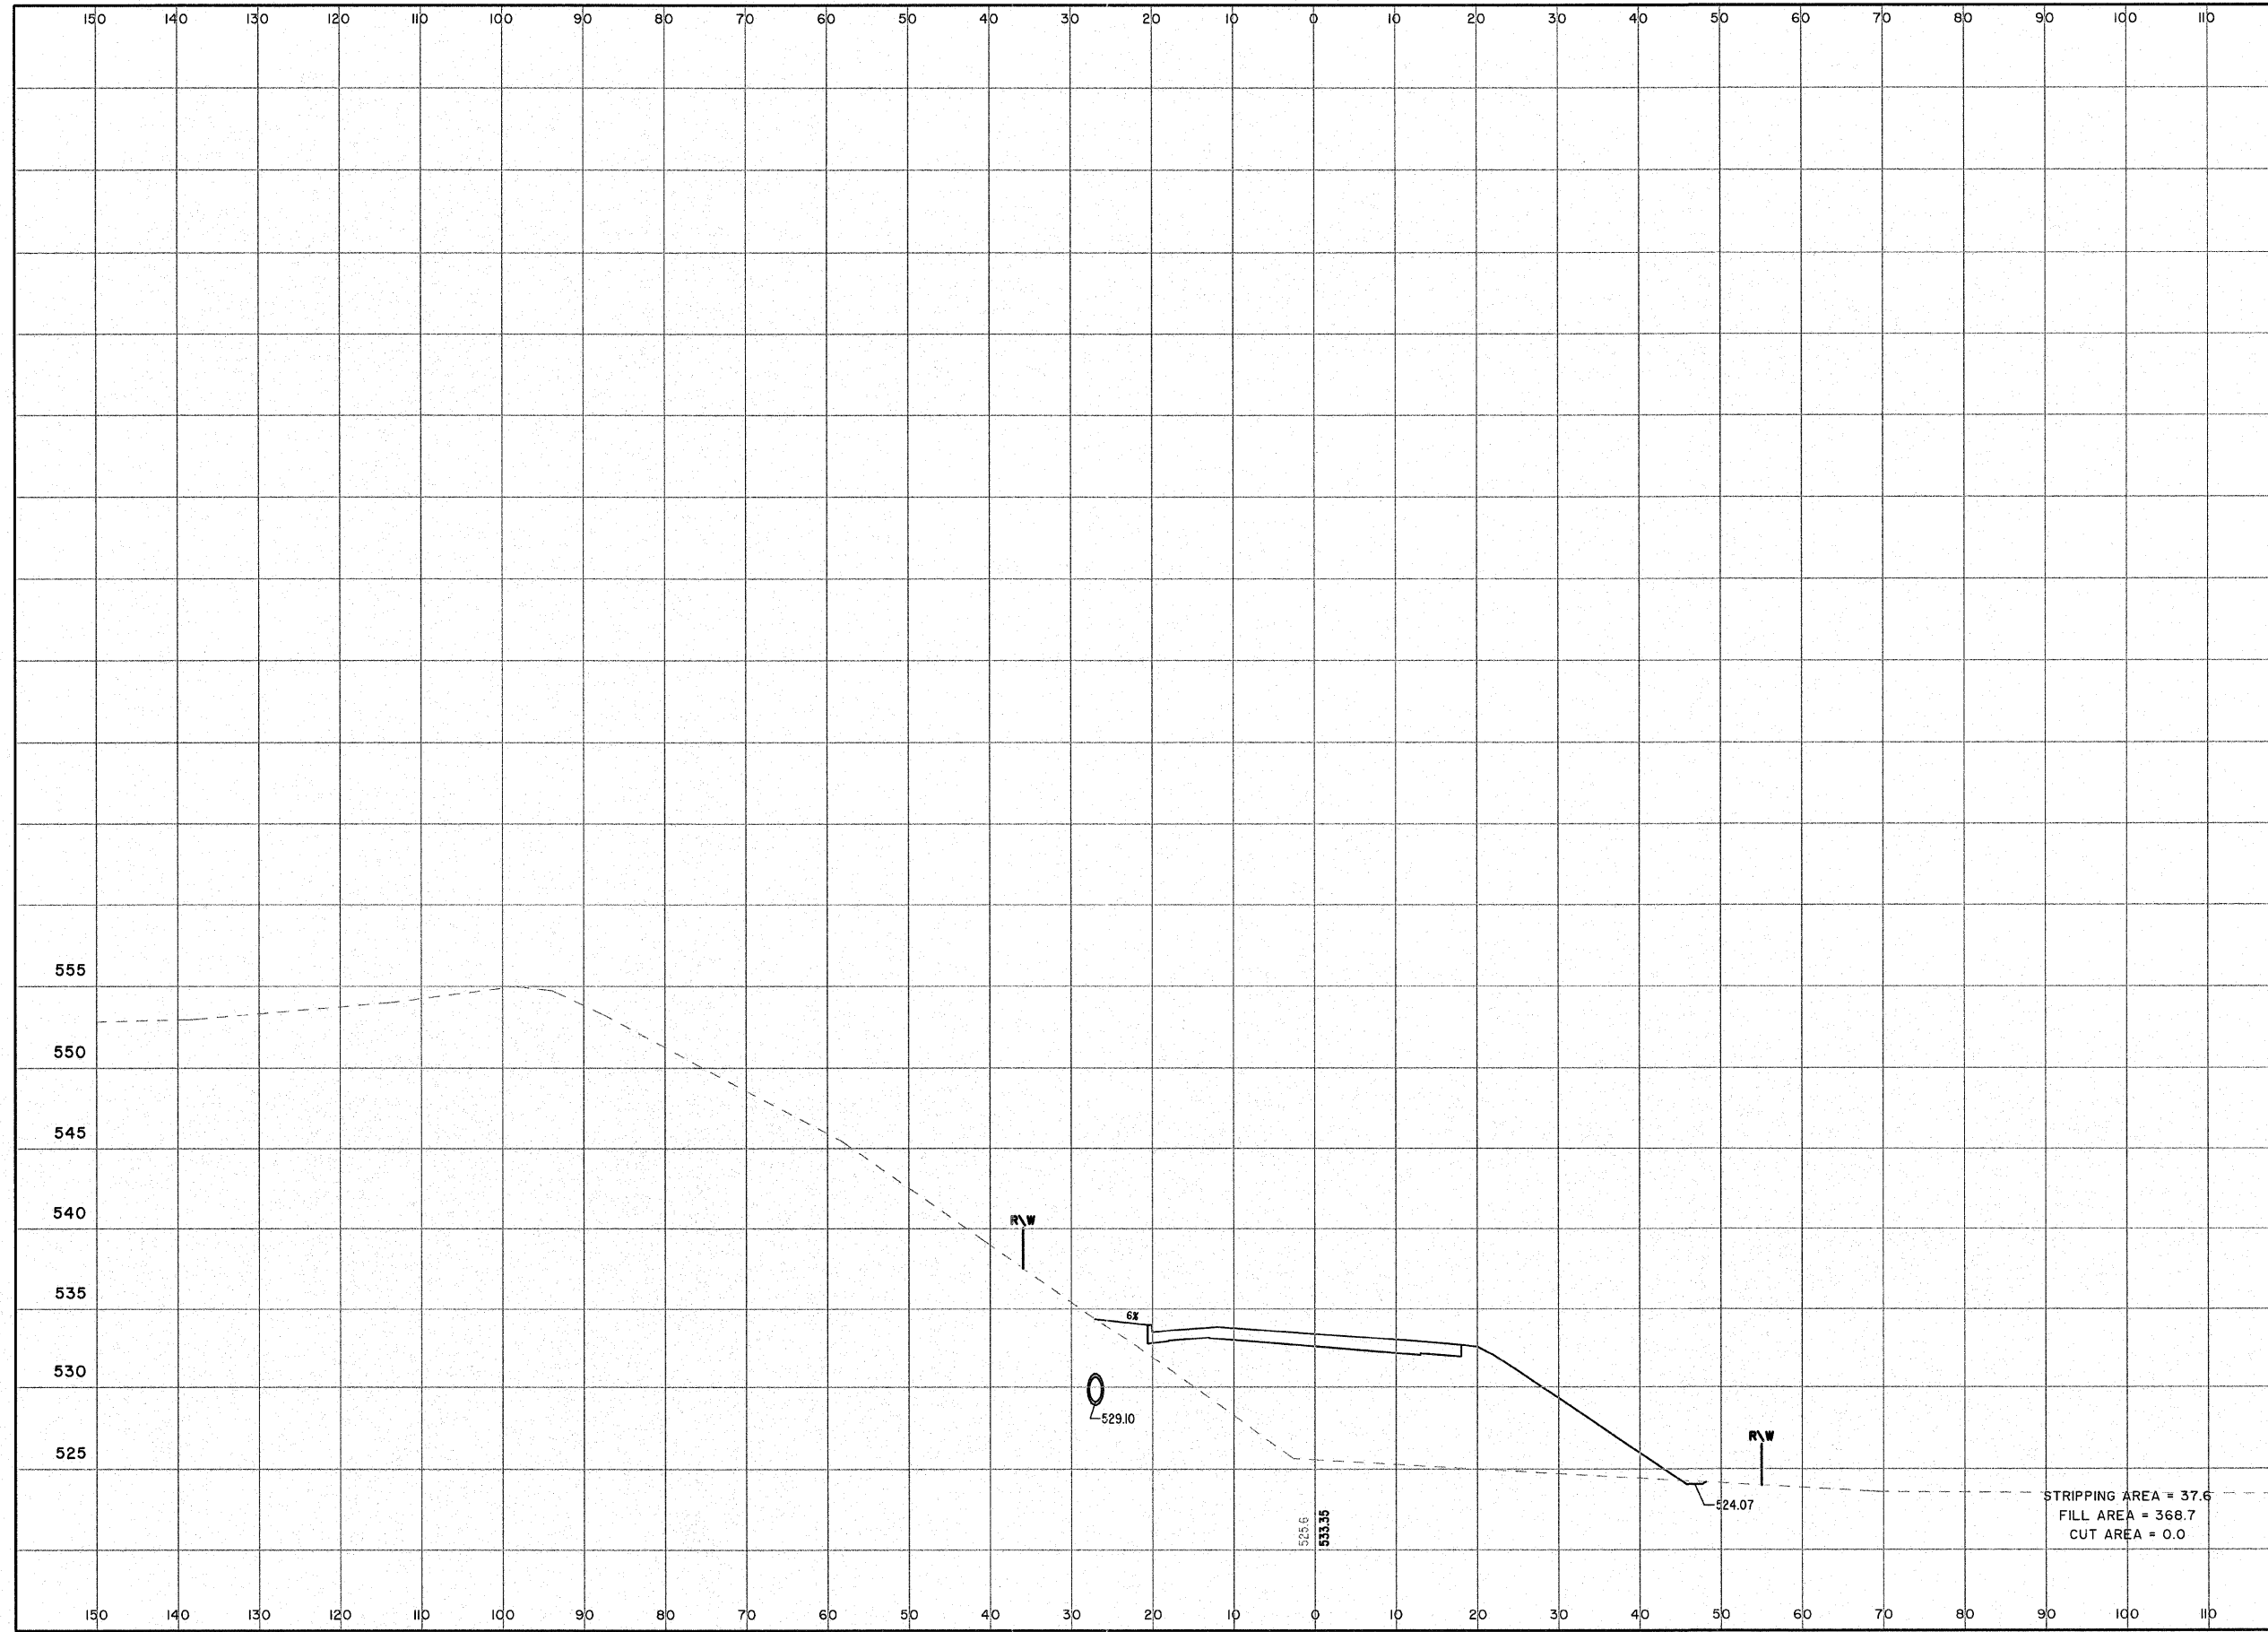

STRIPPING AREA = 37.6
 FILL AREA = 368.7
 CUT AREA = 0.0

63+27.47

EVERGREEN AVENUE

