


|                          |                               |                     |                        |                     |
|--------------------------|-------------------------------|---------------------|------------------------|---------------------|
| ROUTE NO.<br>FAU<br>8390 | SECTION<br>04-00084-<br>01-PV | COUNTY<br>EFFINGHAM | TOTAL<br>SHEETS<br>139 | SHEET<br>NO.<br>102 |
| FED. ROAD DIST. NO. 7    |                               | ILLINOIS            | CONTRACT #95639        |                     |

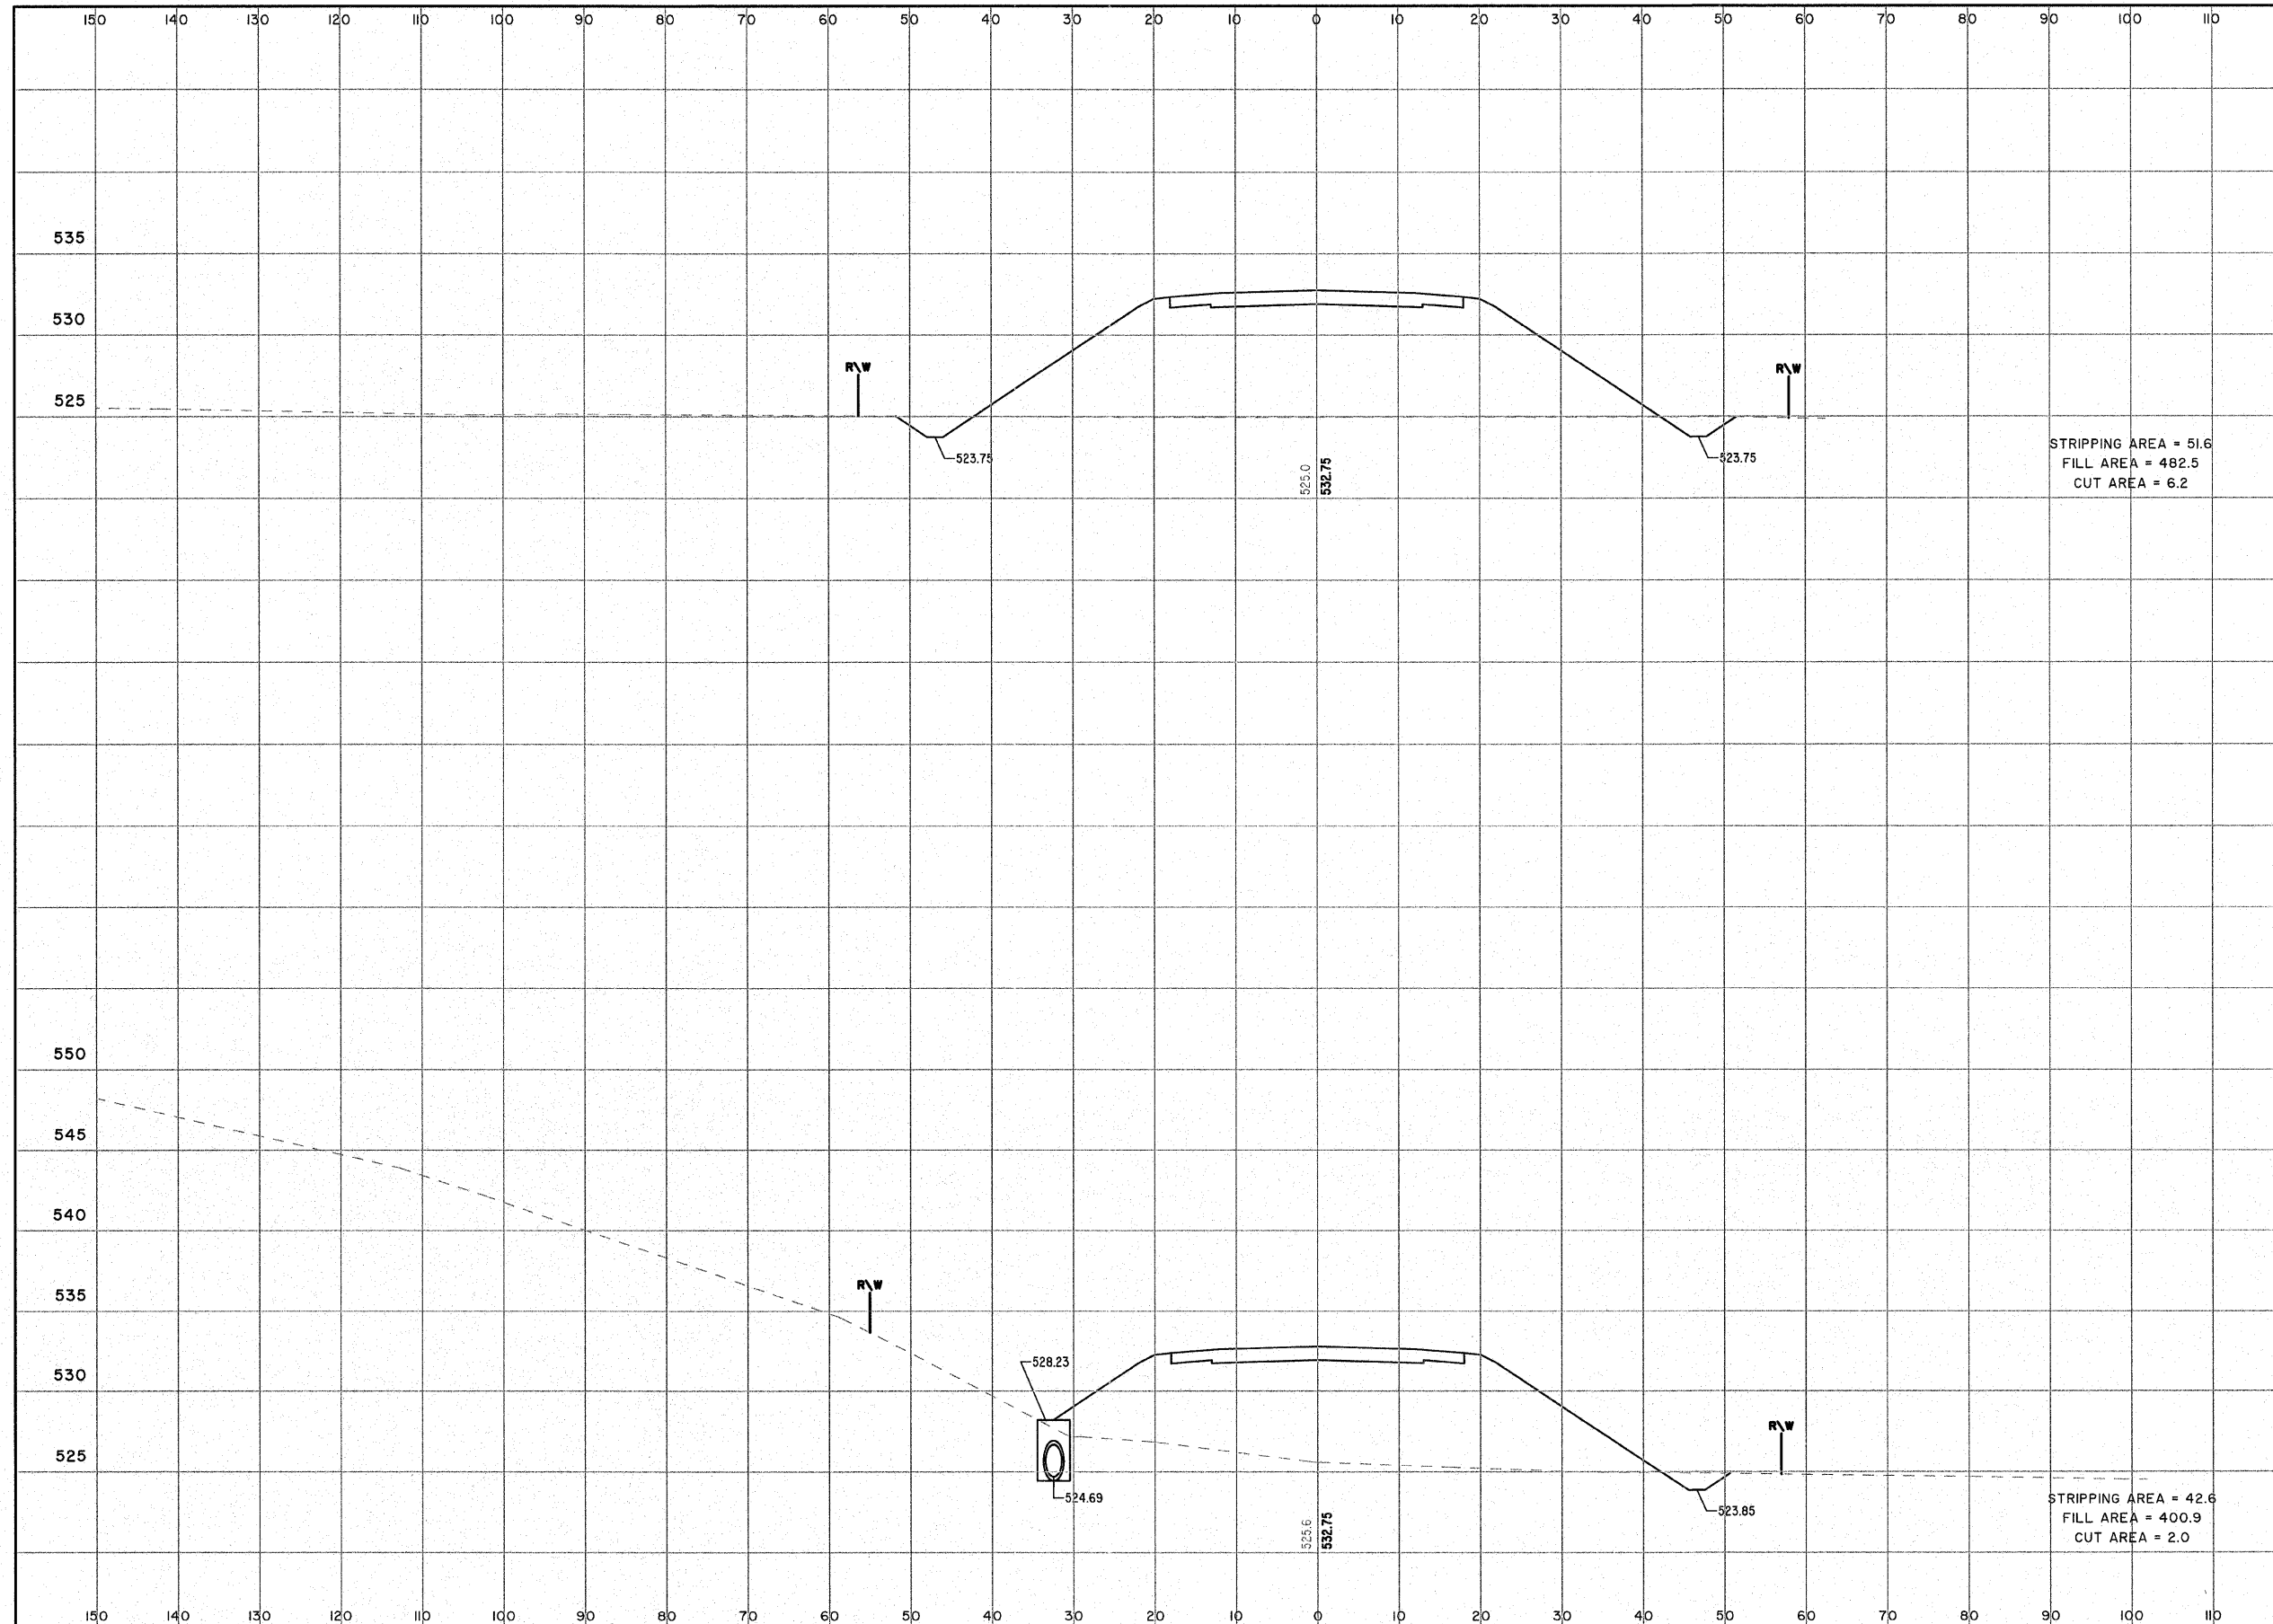

EVERGREEN AVENUE

