


ROUTE NO.	SECTION	COUNTY	TOTAL SHEETS	SHEET NO.
FAU 8390	04-00084-04-PV	EFFINGHAM	139	109
FED. ROAD DIST. NO. 7		ILLINOIS	CONTRACT #95639	

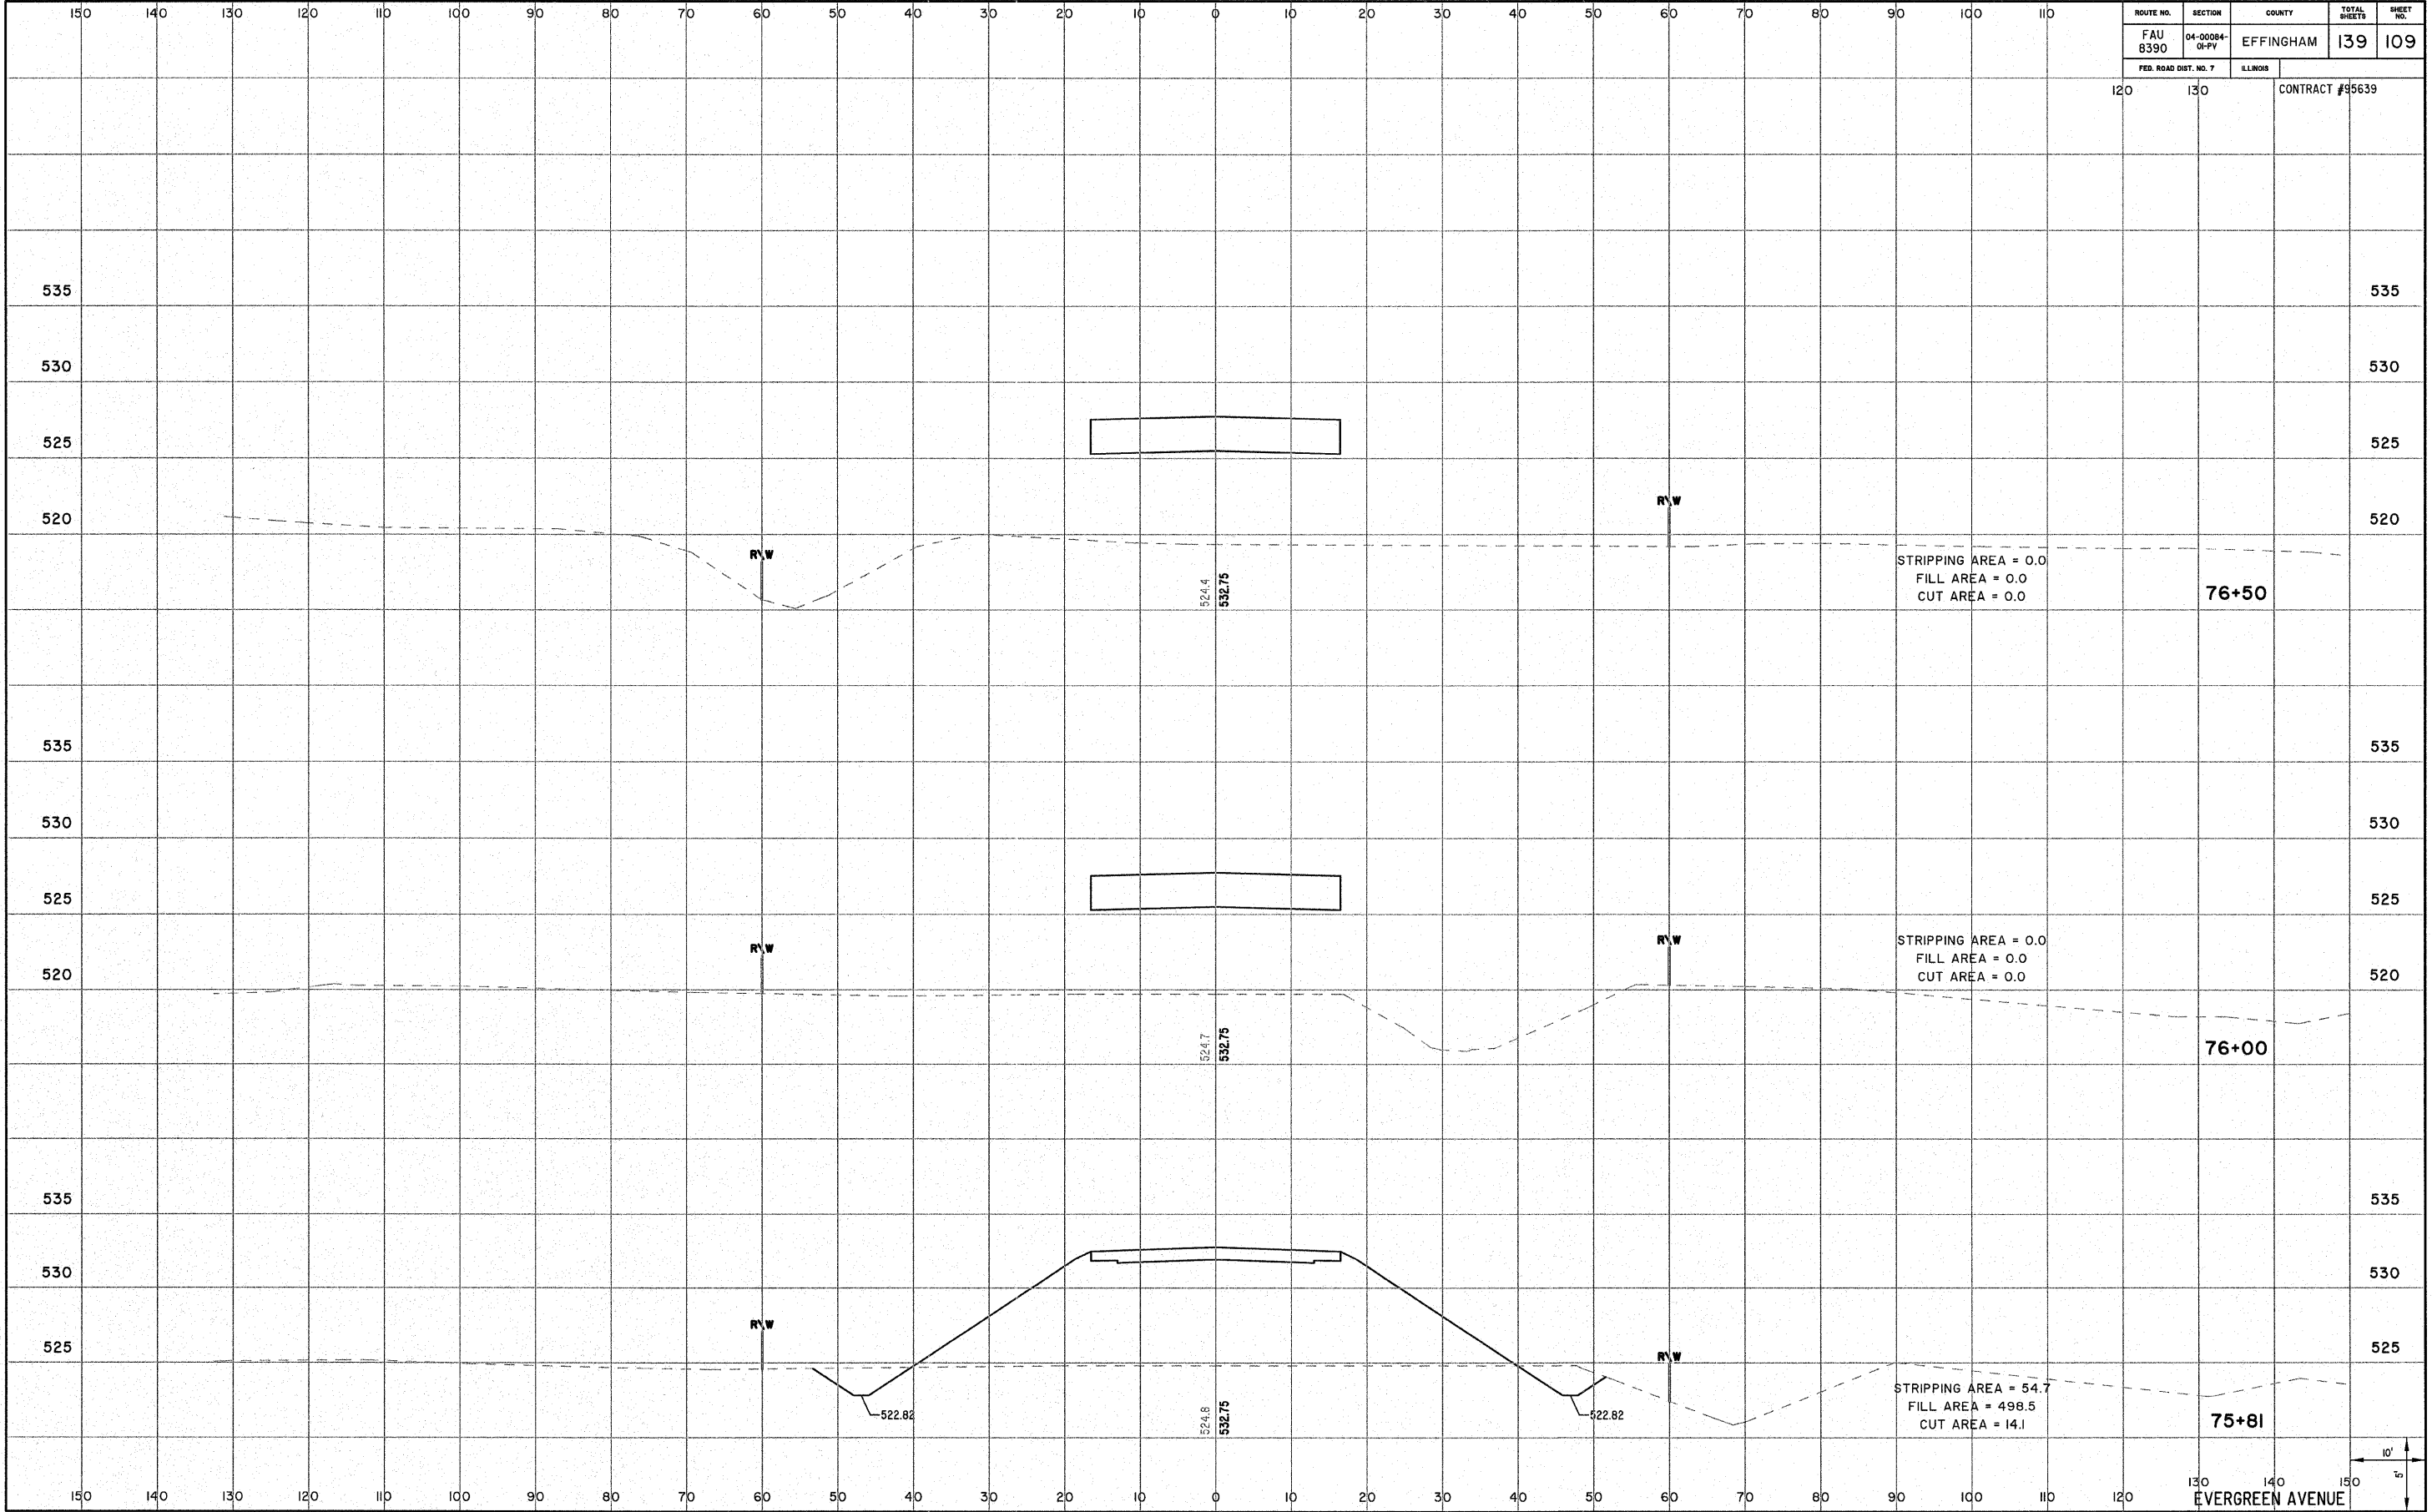

EVERGREEN AVENUE