


ROUTE NO. FAU 8390	SECTION 04-0084- 01-PV	COUNTY EFFINGHAM	TOTAL SHEETS 139	SHEET NO. III
FED. ROAD DIST. NO. 7		ILLINOIS	CONTRACT #95639	

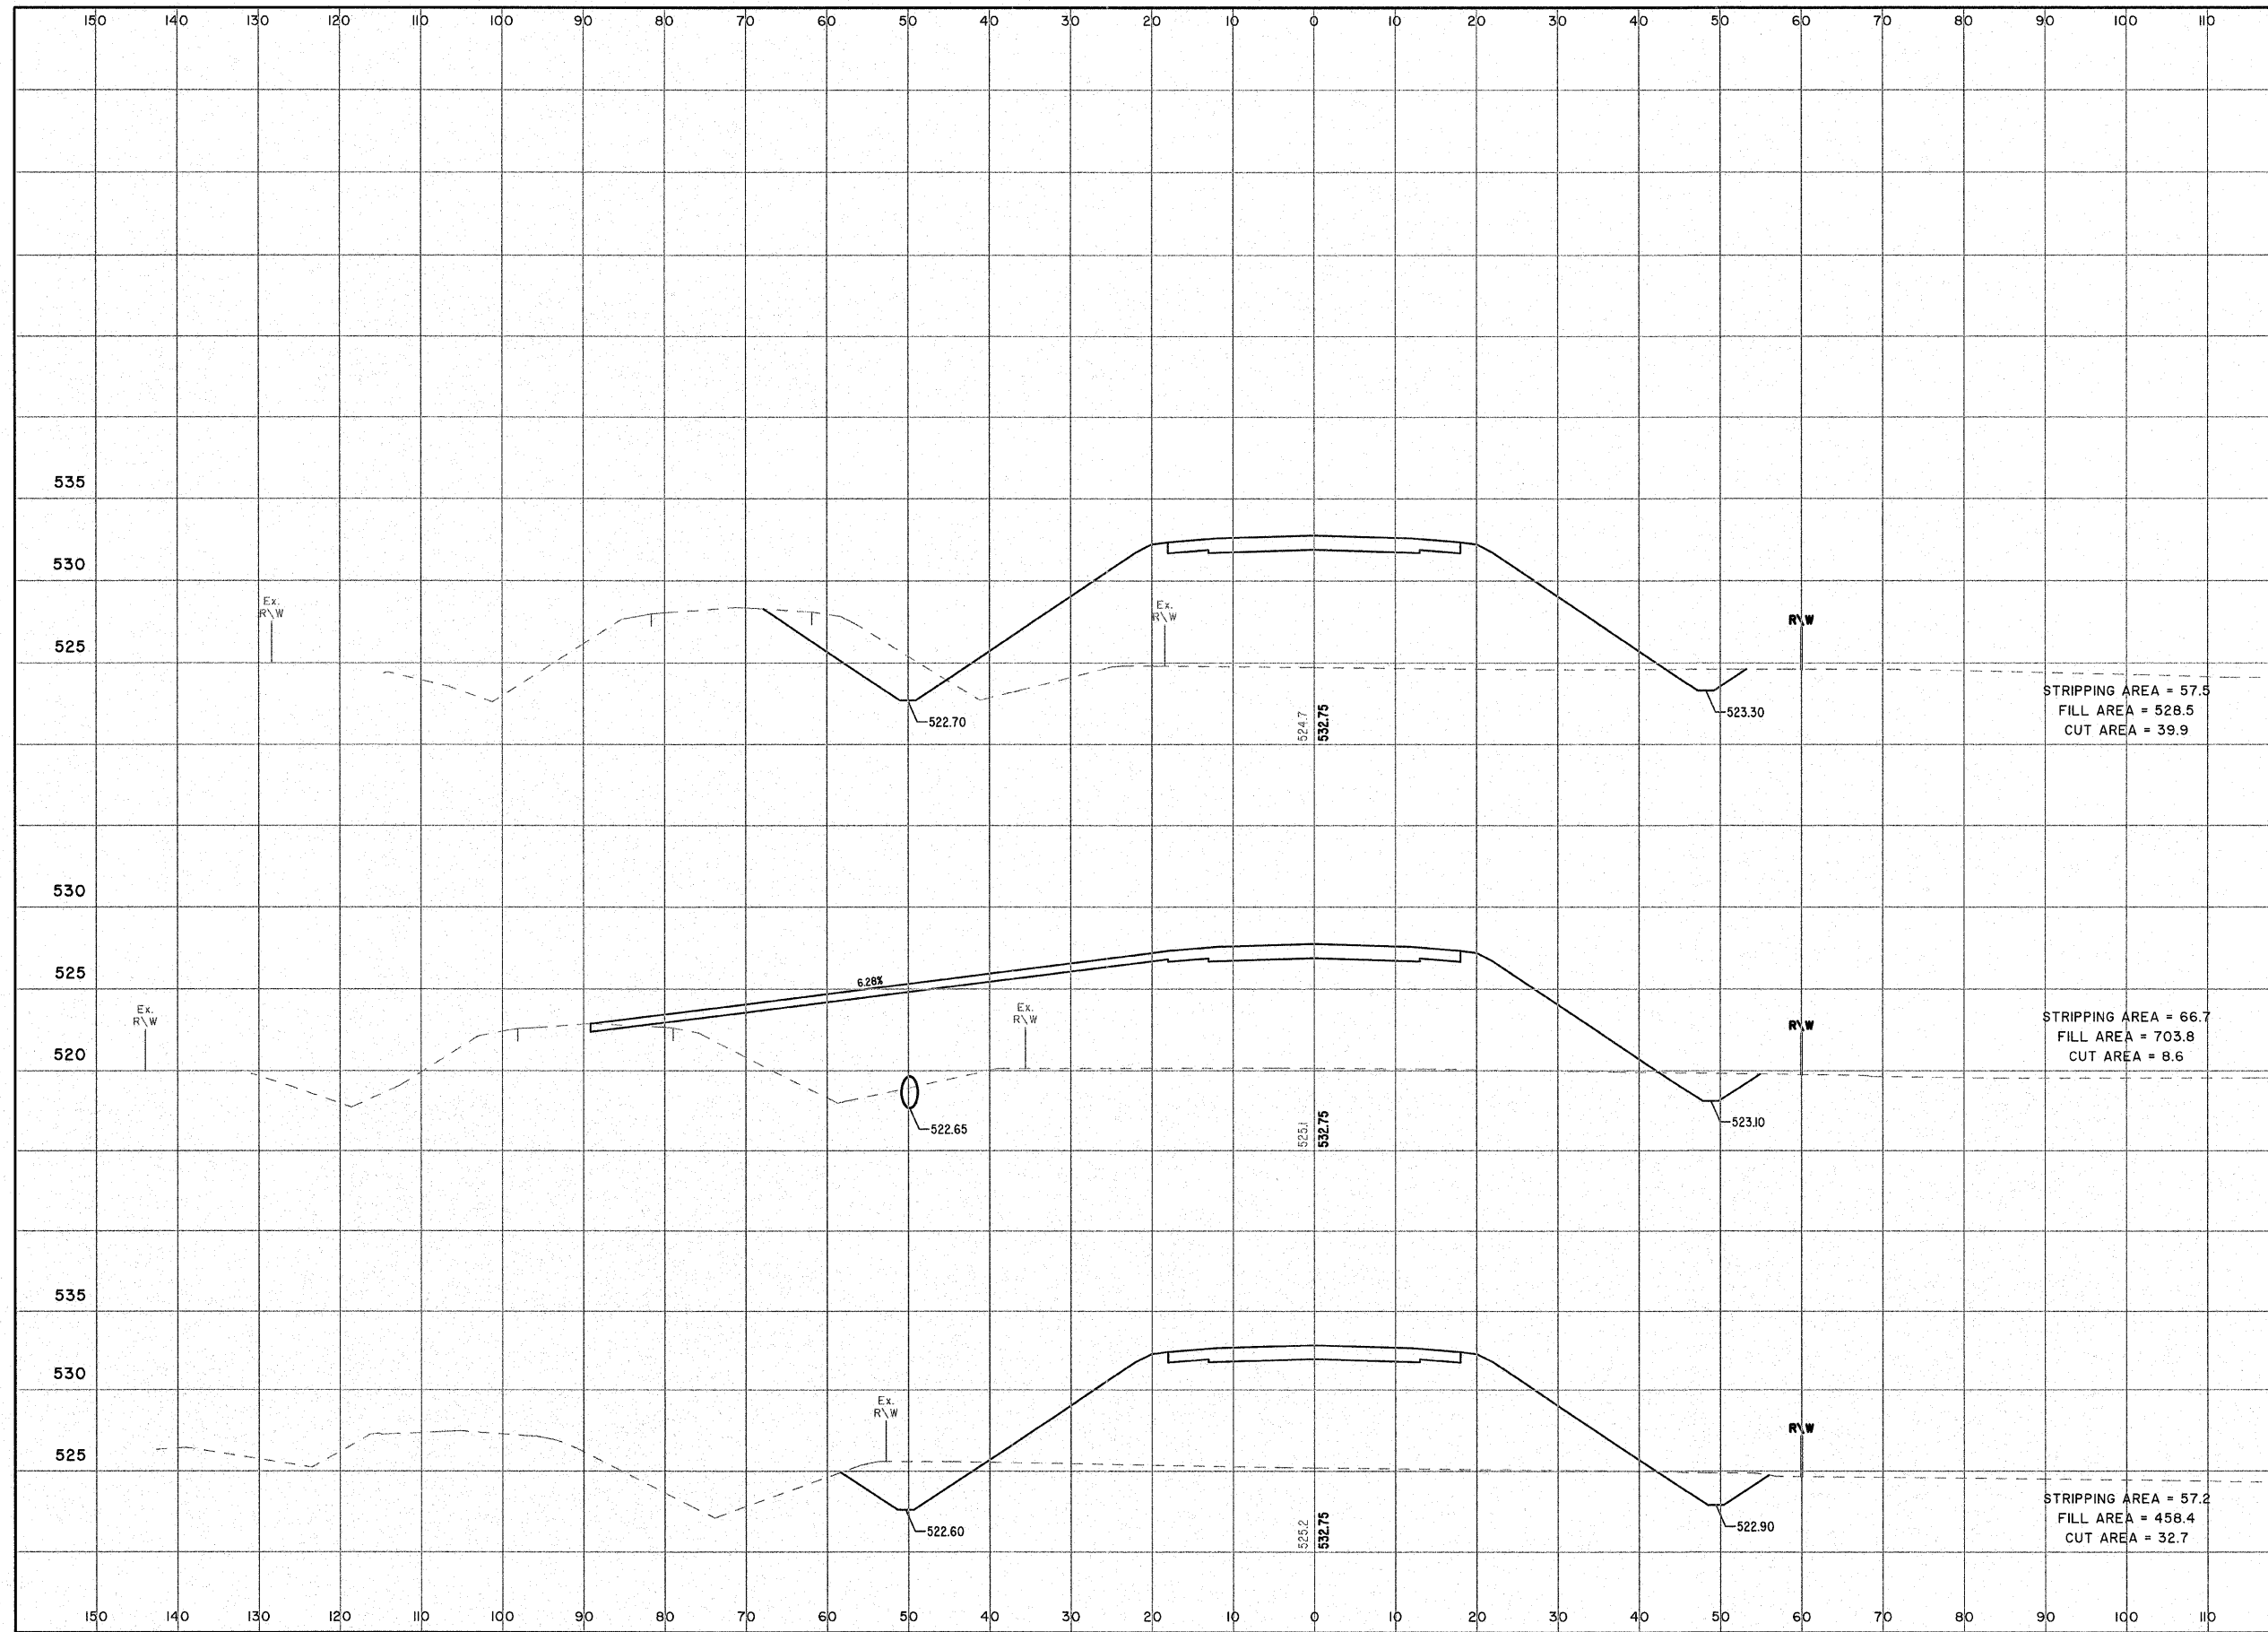

STRIPPING AREA = 57.5
 FILL AREA = 528.5
 CUT AREA = 39.9

STRIPPING AREA = 66.7
 FILL AREA = 703.8
 CUT AREA = 8.6

STRIPPING AREA = 57.2
 FILL AREA = 458.4
 CUT AREA = 32.7

79+00

78+50

78+00

EVERGREEN AVENUE

