


ROUTE NO. FAU 8390	SECTION 04-00084- 01-PV	COUNTY EFFINGHAM	TOTAL SHEETS 139	SHEET NO. 115
FED. ROAD DIST. NO. 7		ILLINOIS	CONTRACT #95639	

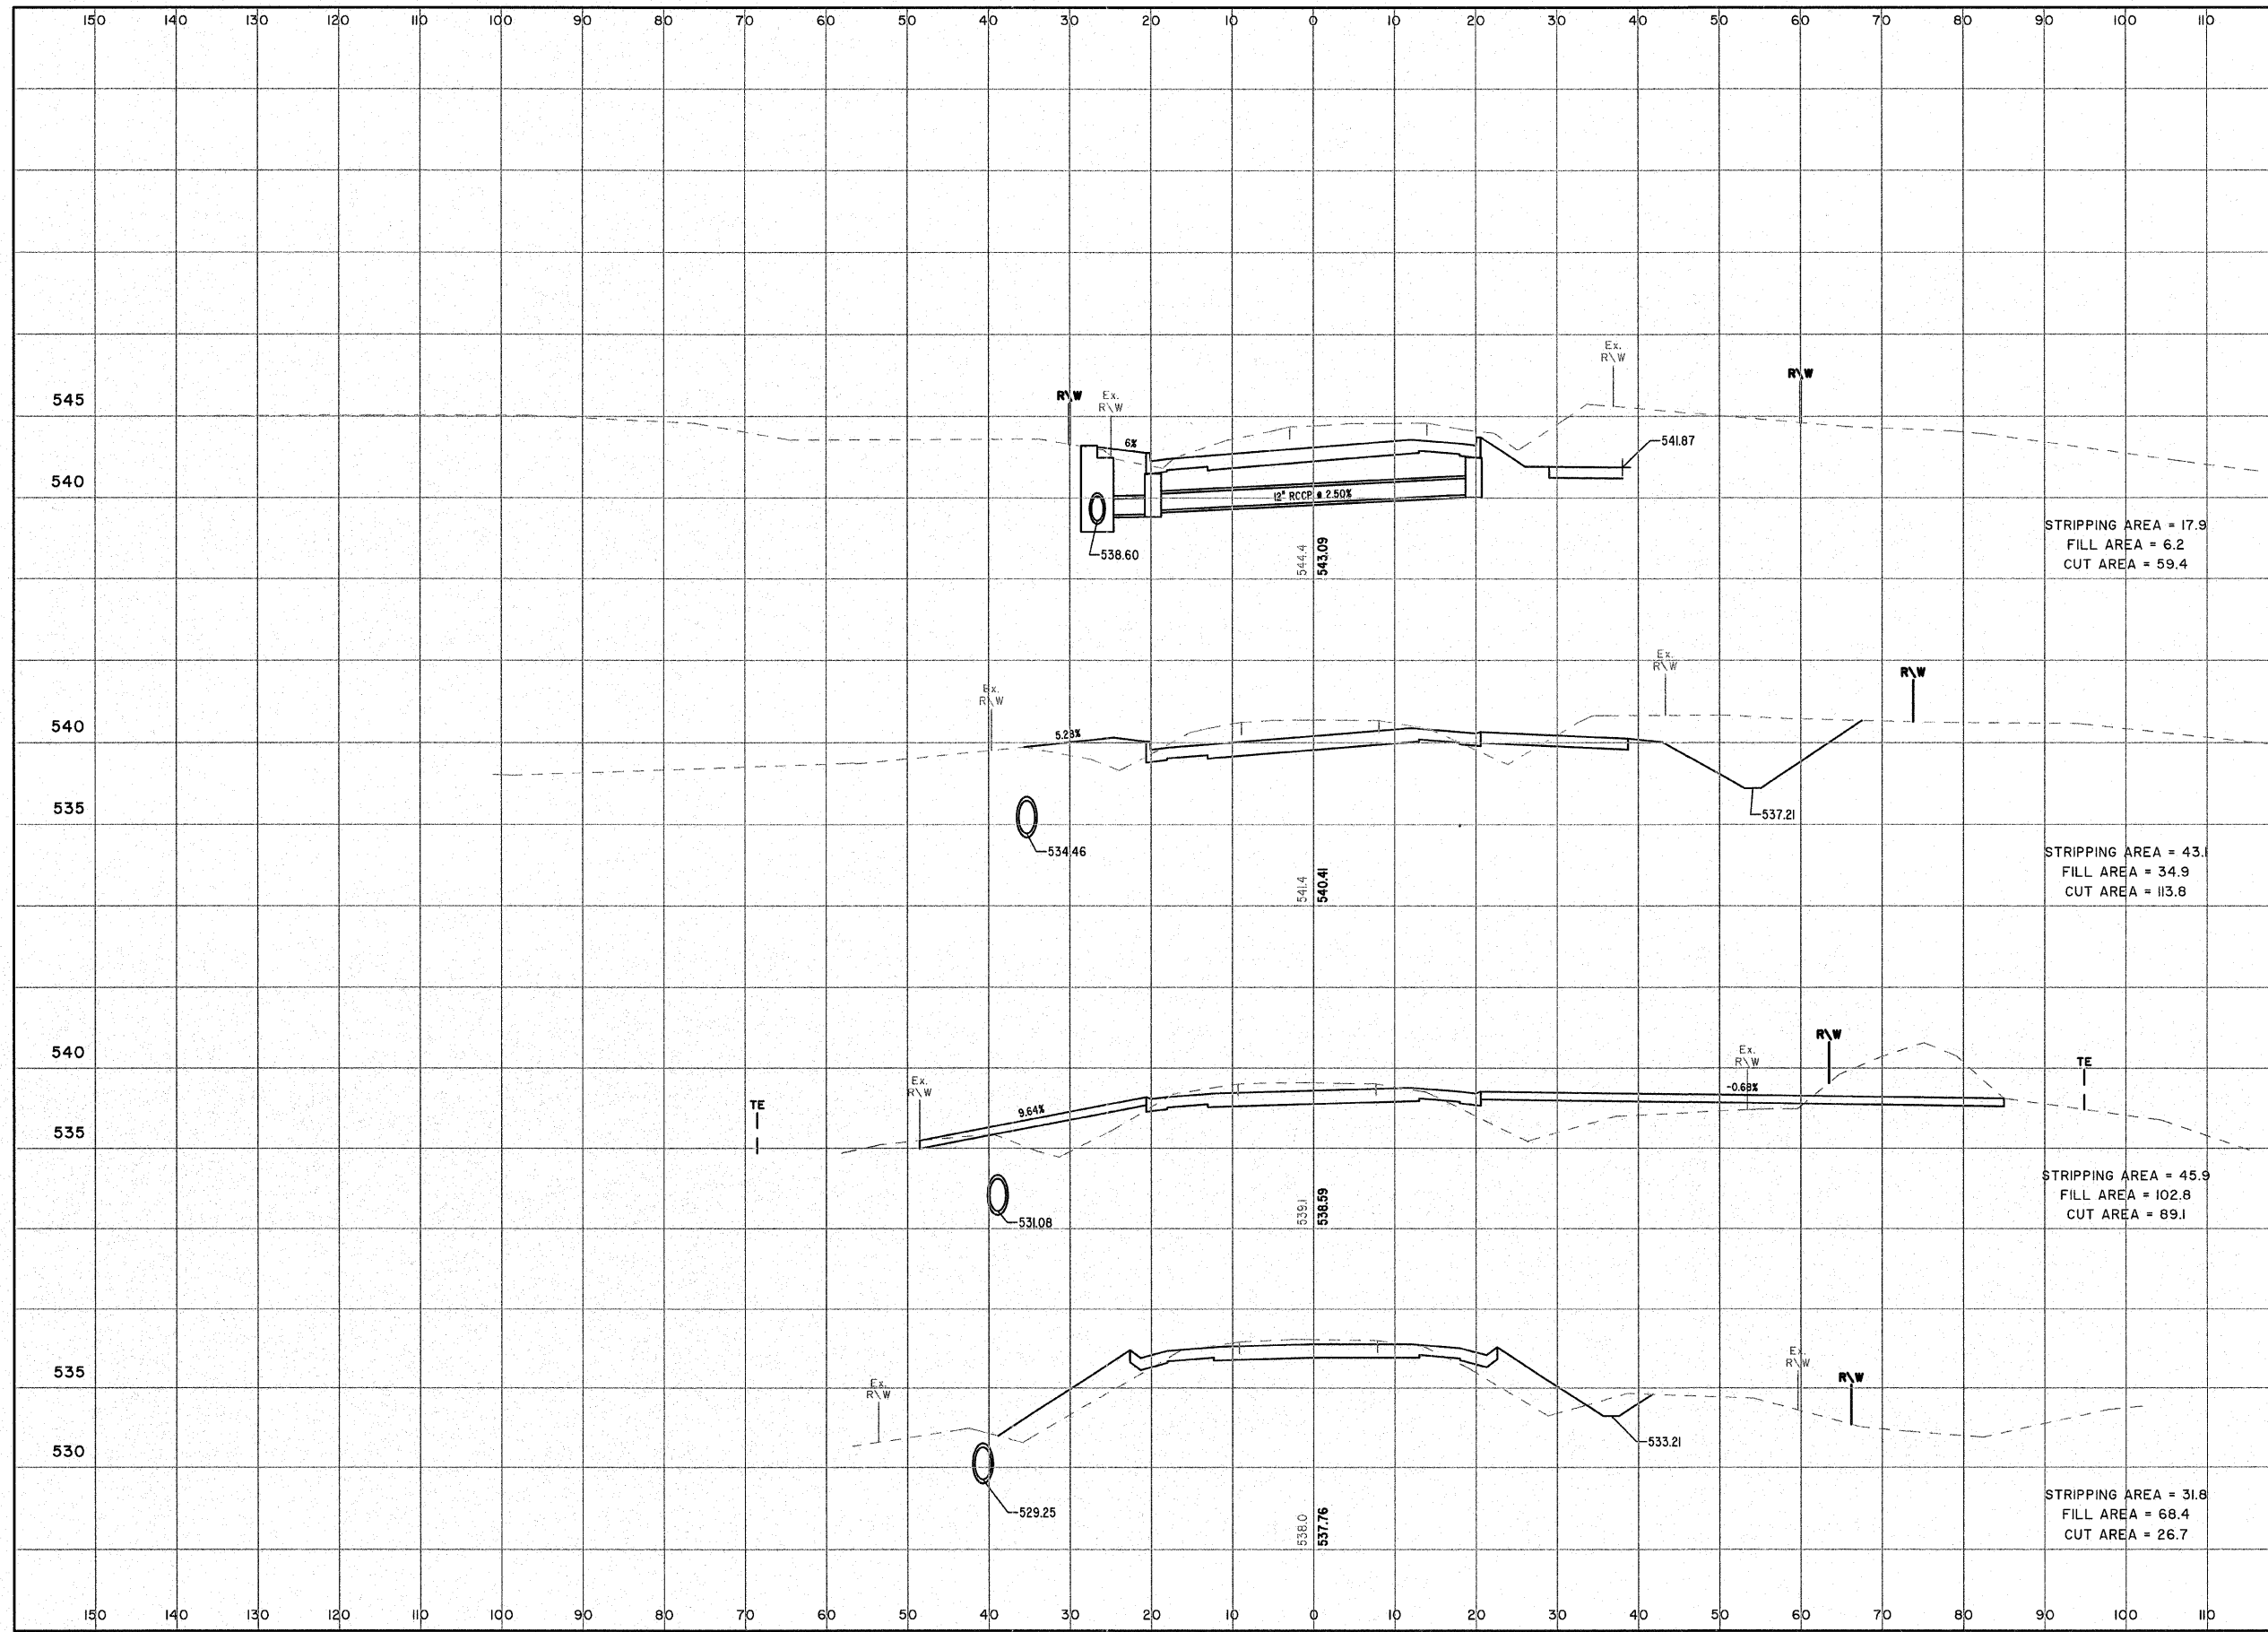

STRIPPING AREA = 17.9
FILL AREA = 6.2
CUT AREA = 59.4

88+00

STRIPPING AREA = 43.1
FILL AREA = 34.9
CUT AREA = 113.8

87+41.30

STRIPPING AREA = 45.9
FILL AREA = 102.8
CUT AREA = 89.1

86+89.30

STRIPPING AREA = 31.8
FILL AREA = 68.4
CUT AREA = 26.7

86+58.30

EVERGREEN AVENUE

