


ROUTE NO. FAU 8390	SECTION 04-0084- 01-PV	COUNTY EFFINGHAM	TOTAL SHEETS 139	SHEET NO. 116
FED. ROAD DIST. NO. 7		ILLINOIS	CONTRACT #95639	

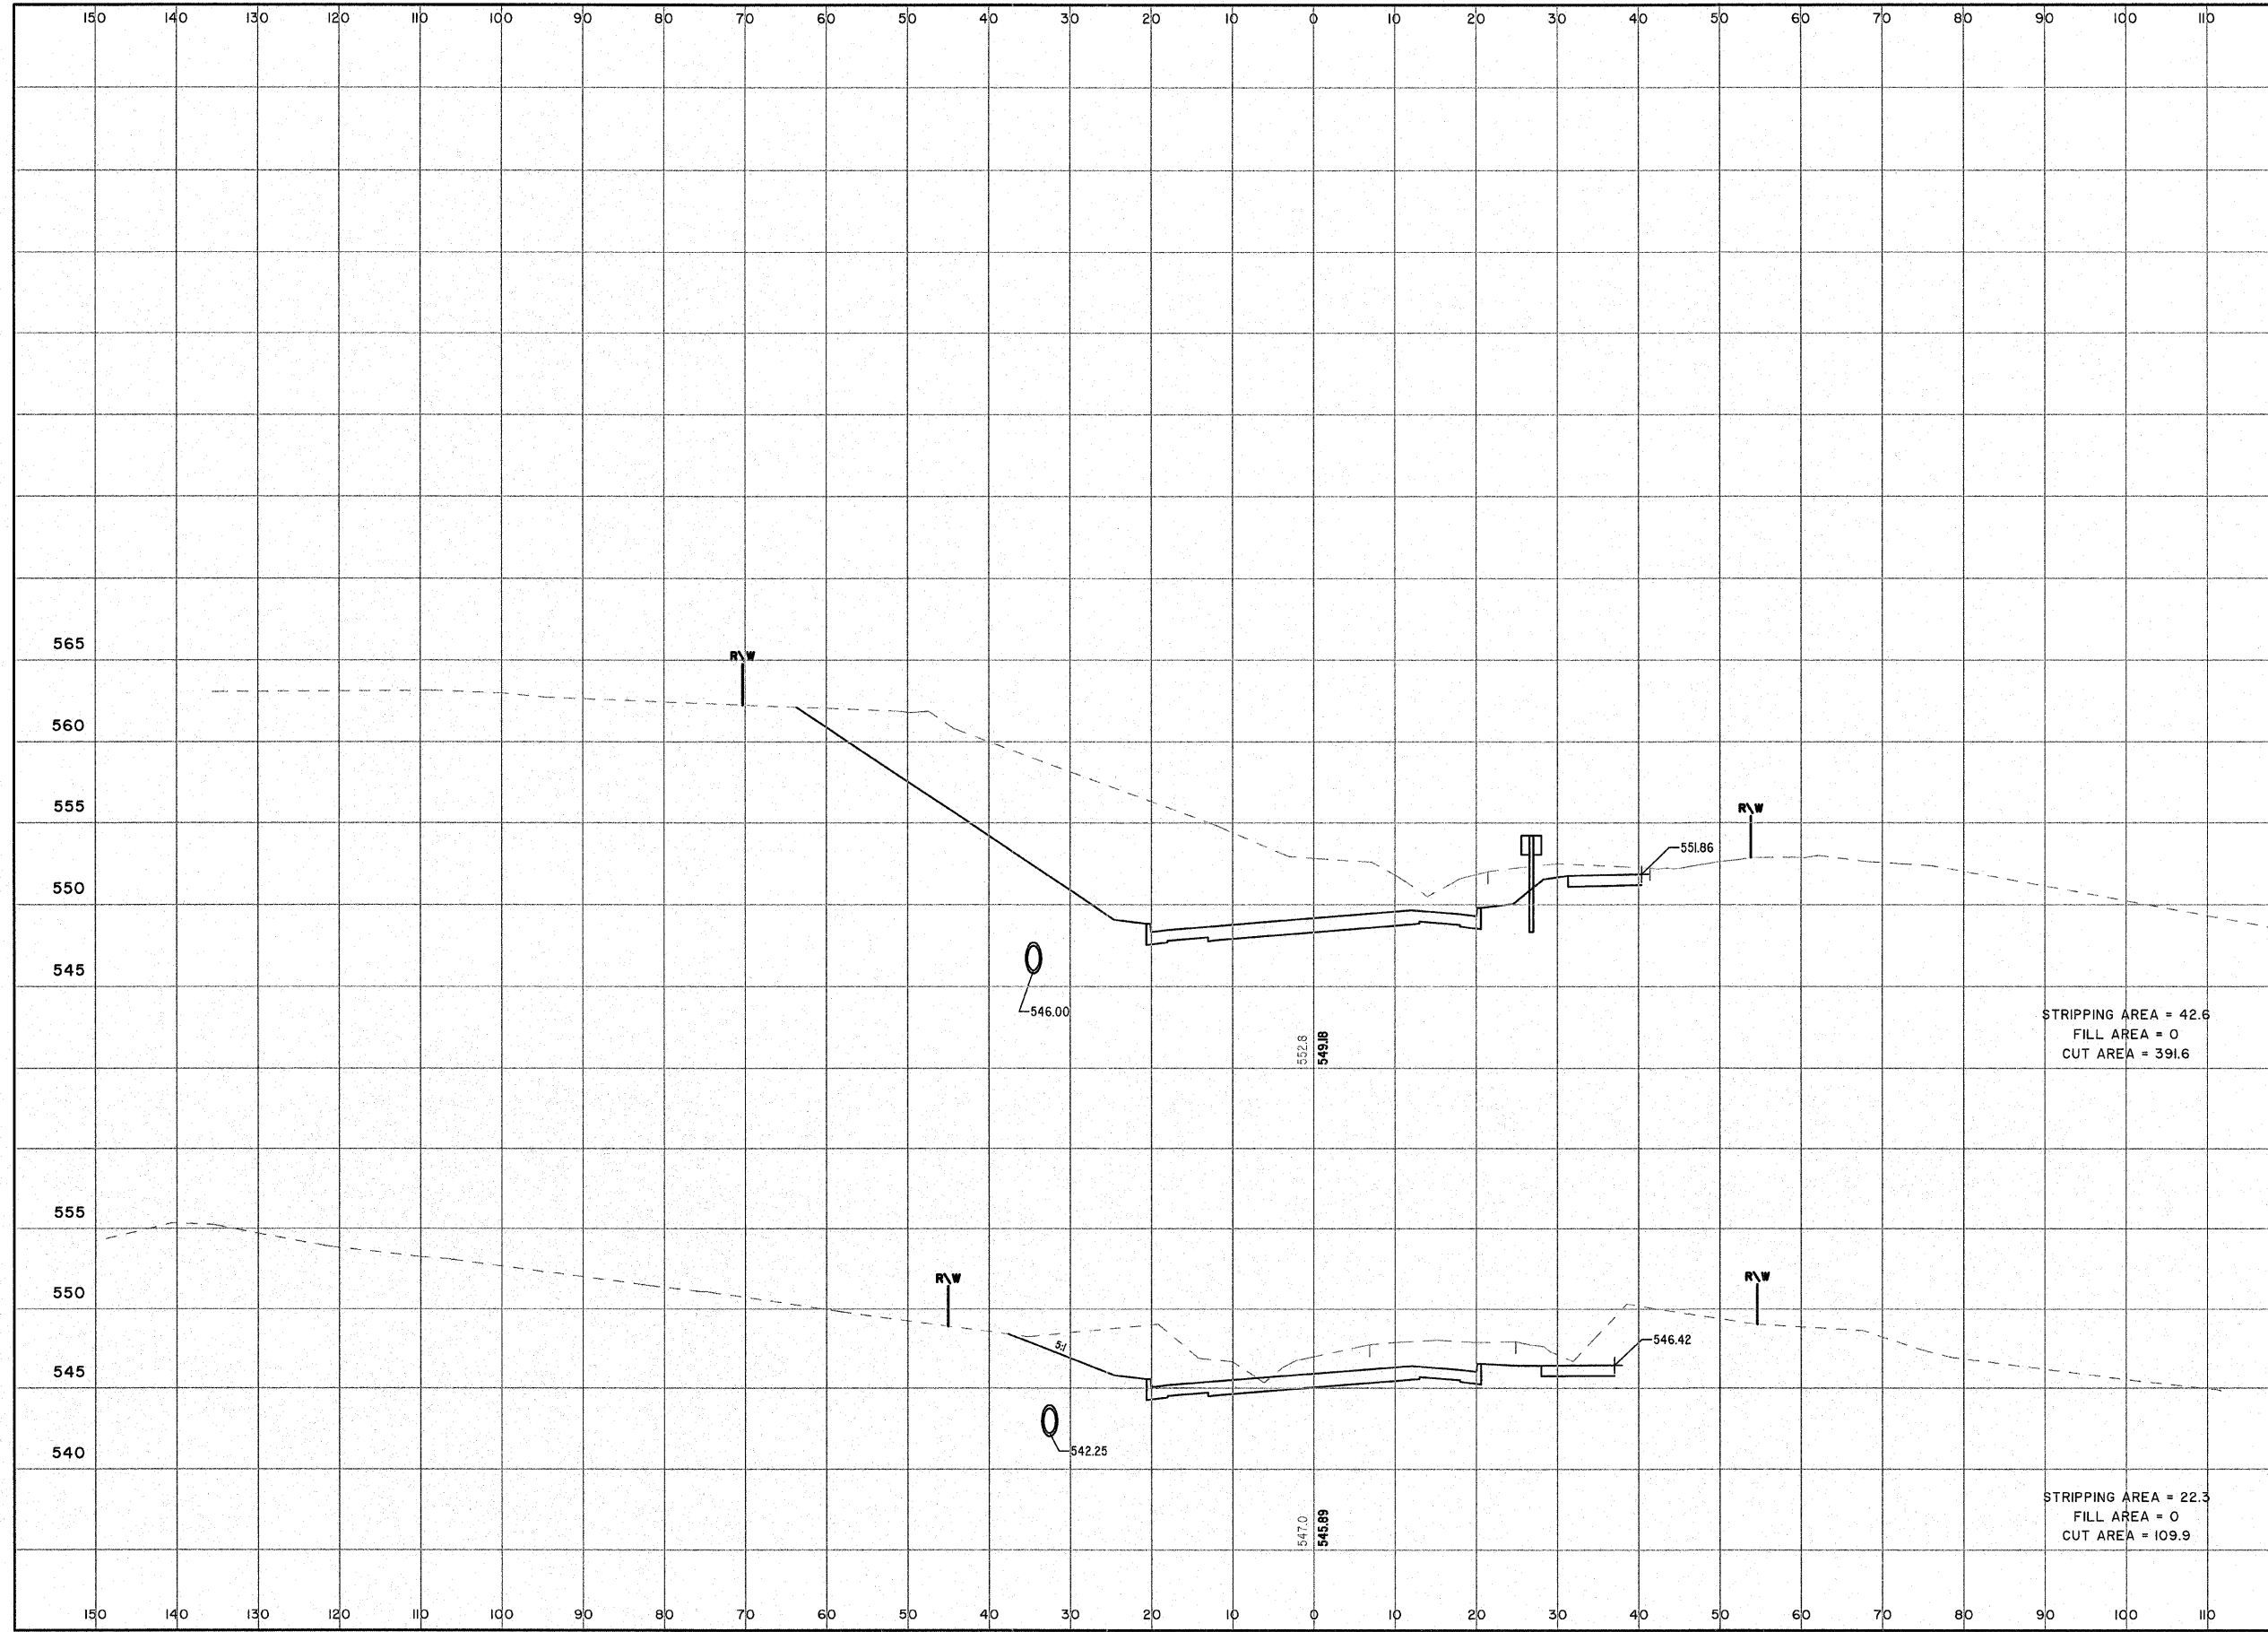

STRIPPING AREA = 42.6
 FILL AREA = 0
 CUT AREA = 391.6

89+00

STRIPPING AREA = 22.3
 FILL AREA = 0
 CUT AREA = 109.9

88+50

EVERGREEN AVENUE

