


ROUTE NO. FAU 8390	SECTION 04-0004- 01-PV	COUNTY EFFINGHAM	TOTAL SHEETS 139	SHEET NO. 121
FED. ROAD DIST. NO. 7		ILLINOIS	CONTRACT #95639	

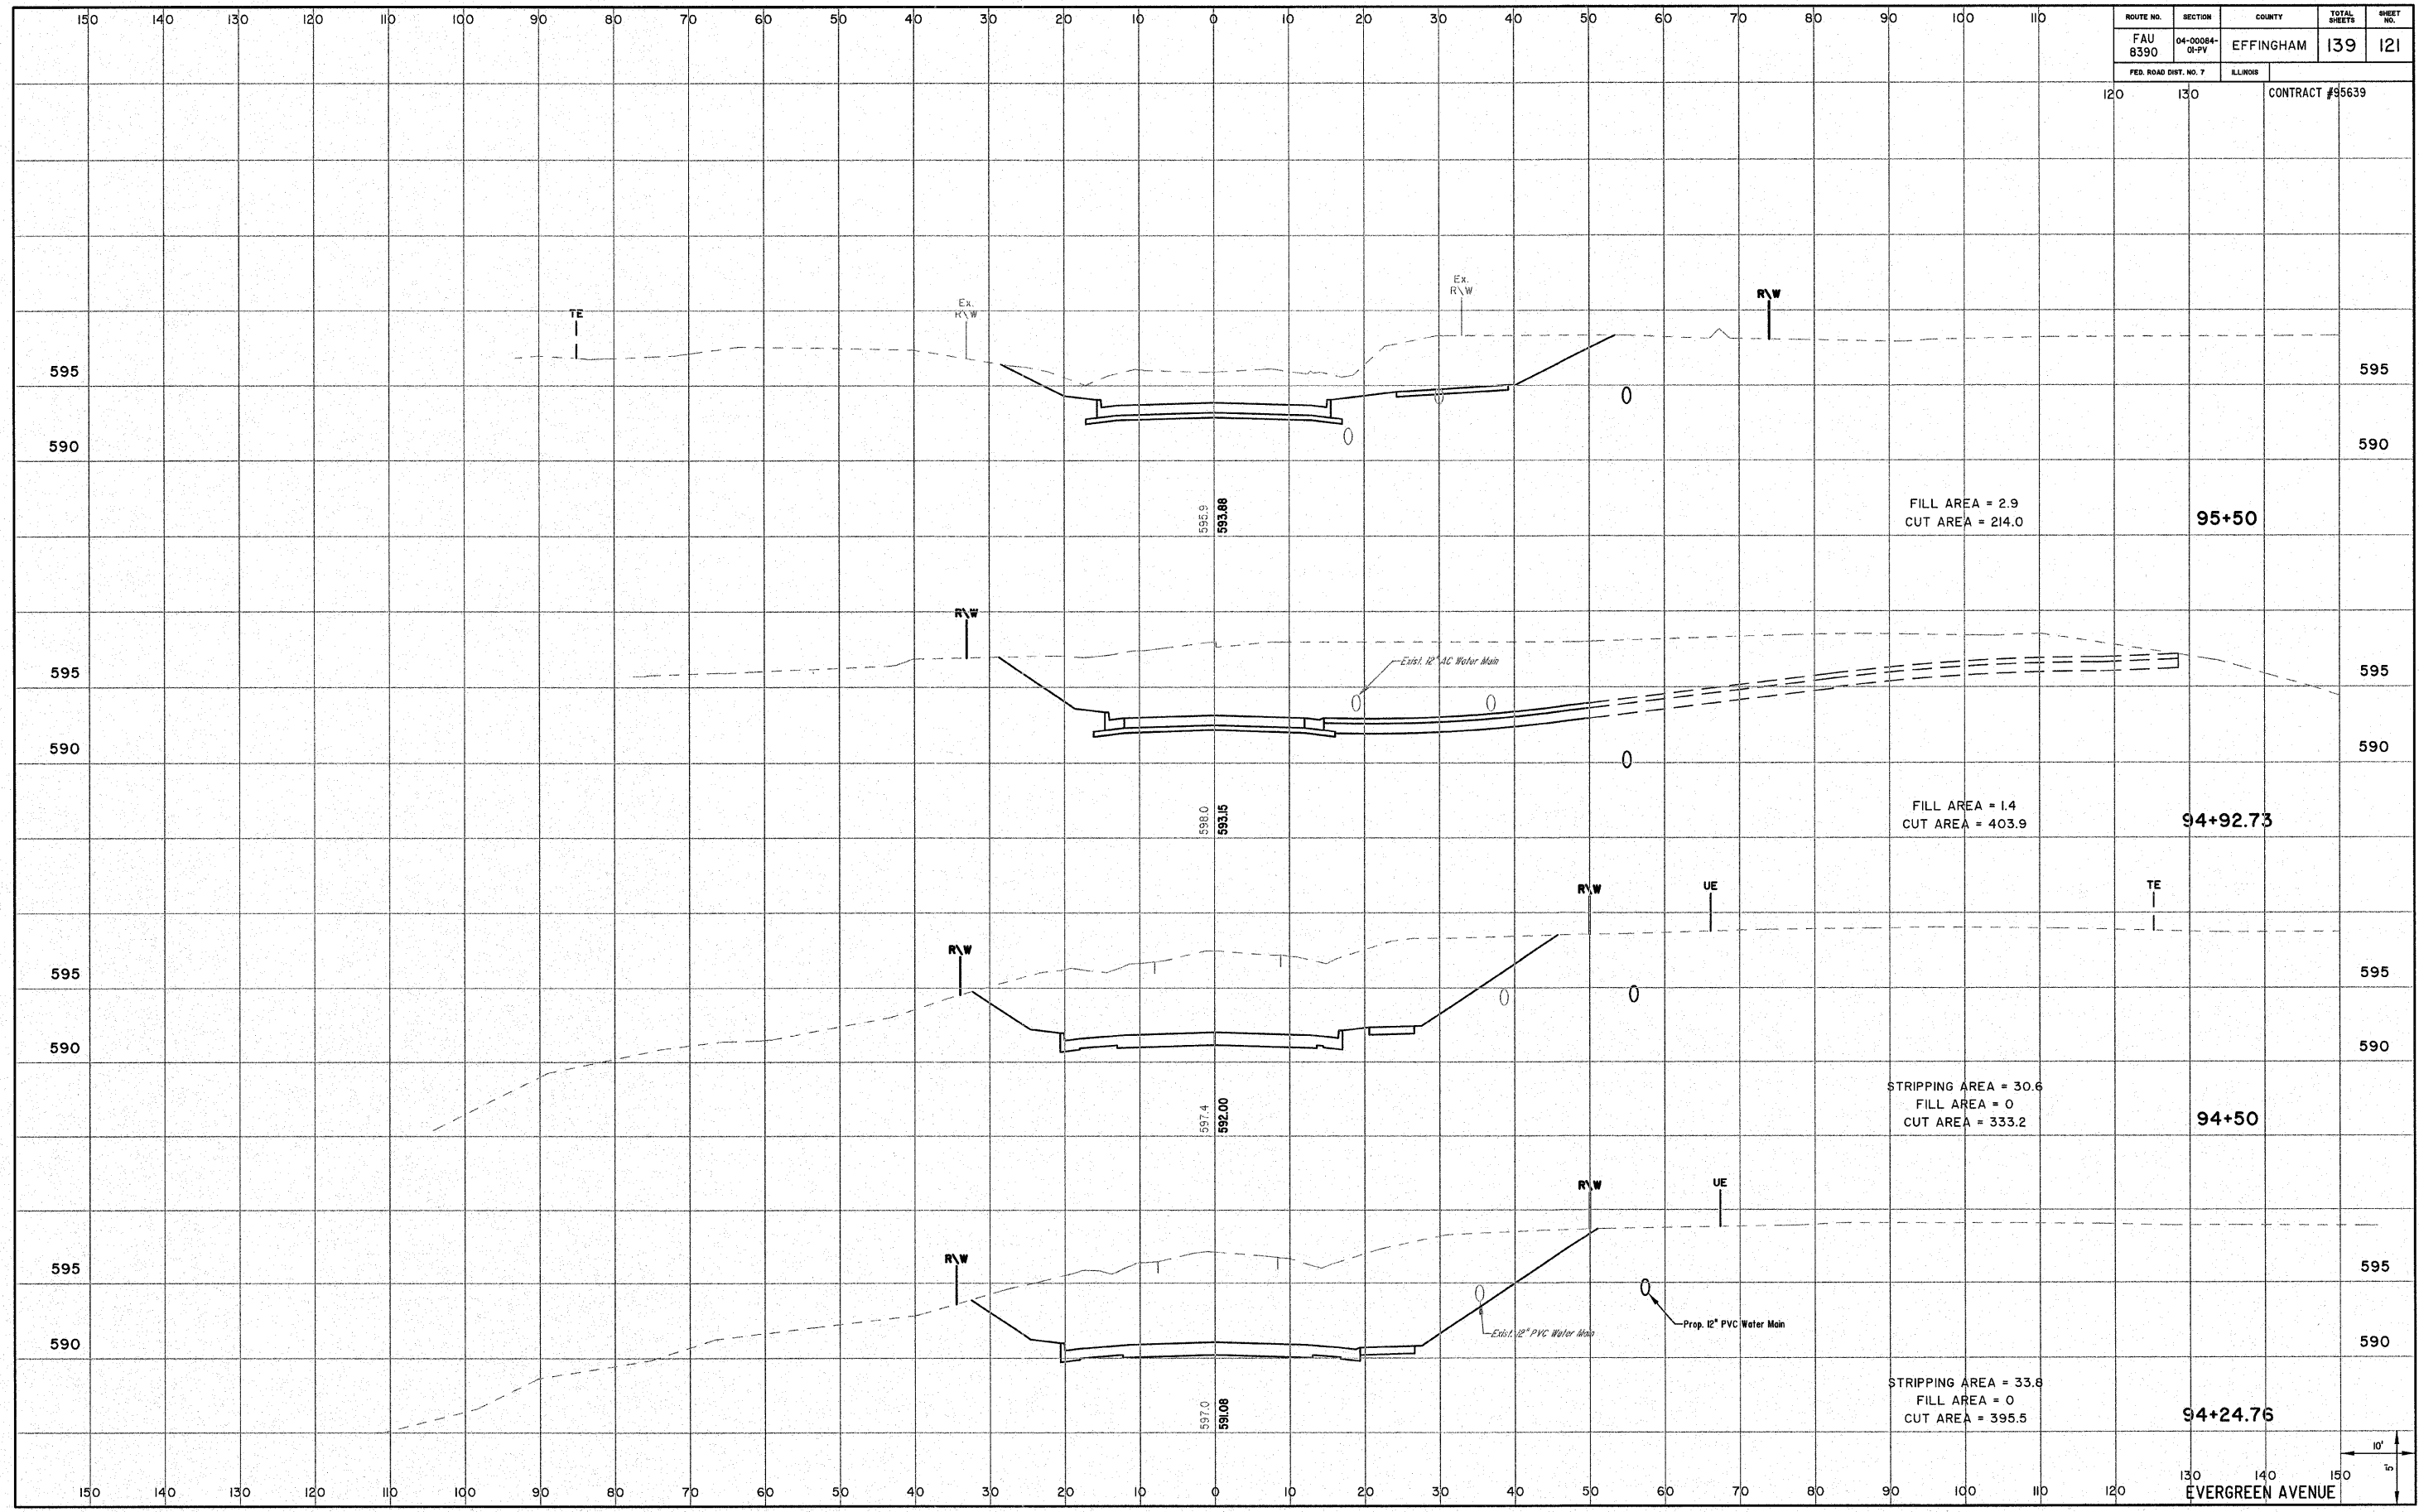

95+50

94+92.73

94+50

94+24.76

FILL AREA = 2.9
CUT AREA = 214.0

FILL AREA = 1.4
CUT AREA = 403.9

STRIPPING AREA = 30.6
FILL AREA = 0
CUT AREA = 333.2

STRIPPING AREA = 33.8
FILL AREA = 0
CUT AREA = 395.5

596.9
593.86

596.0
593.15

597.4
592.00

597.0
591.08



EVERGREEN AVENUE