


ROUTE NO. FAU 8390	SECTION 04-0084- DI-PV	COUNTY EFFINGHAM	TOTAL SHEETS 139	SHEET NO. 124
FED. ROAD DIST. NO. 7		ILLINOIS	CONTRACT #95639	

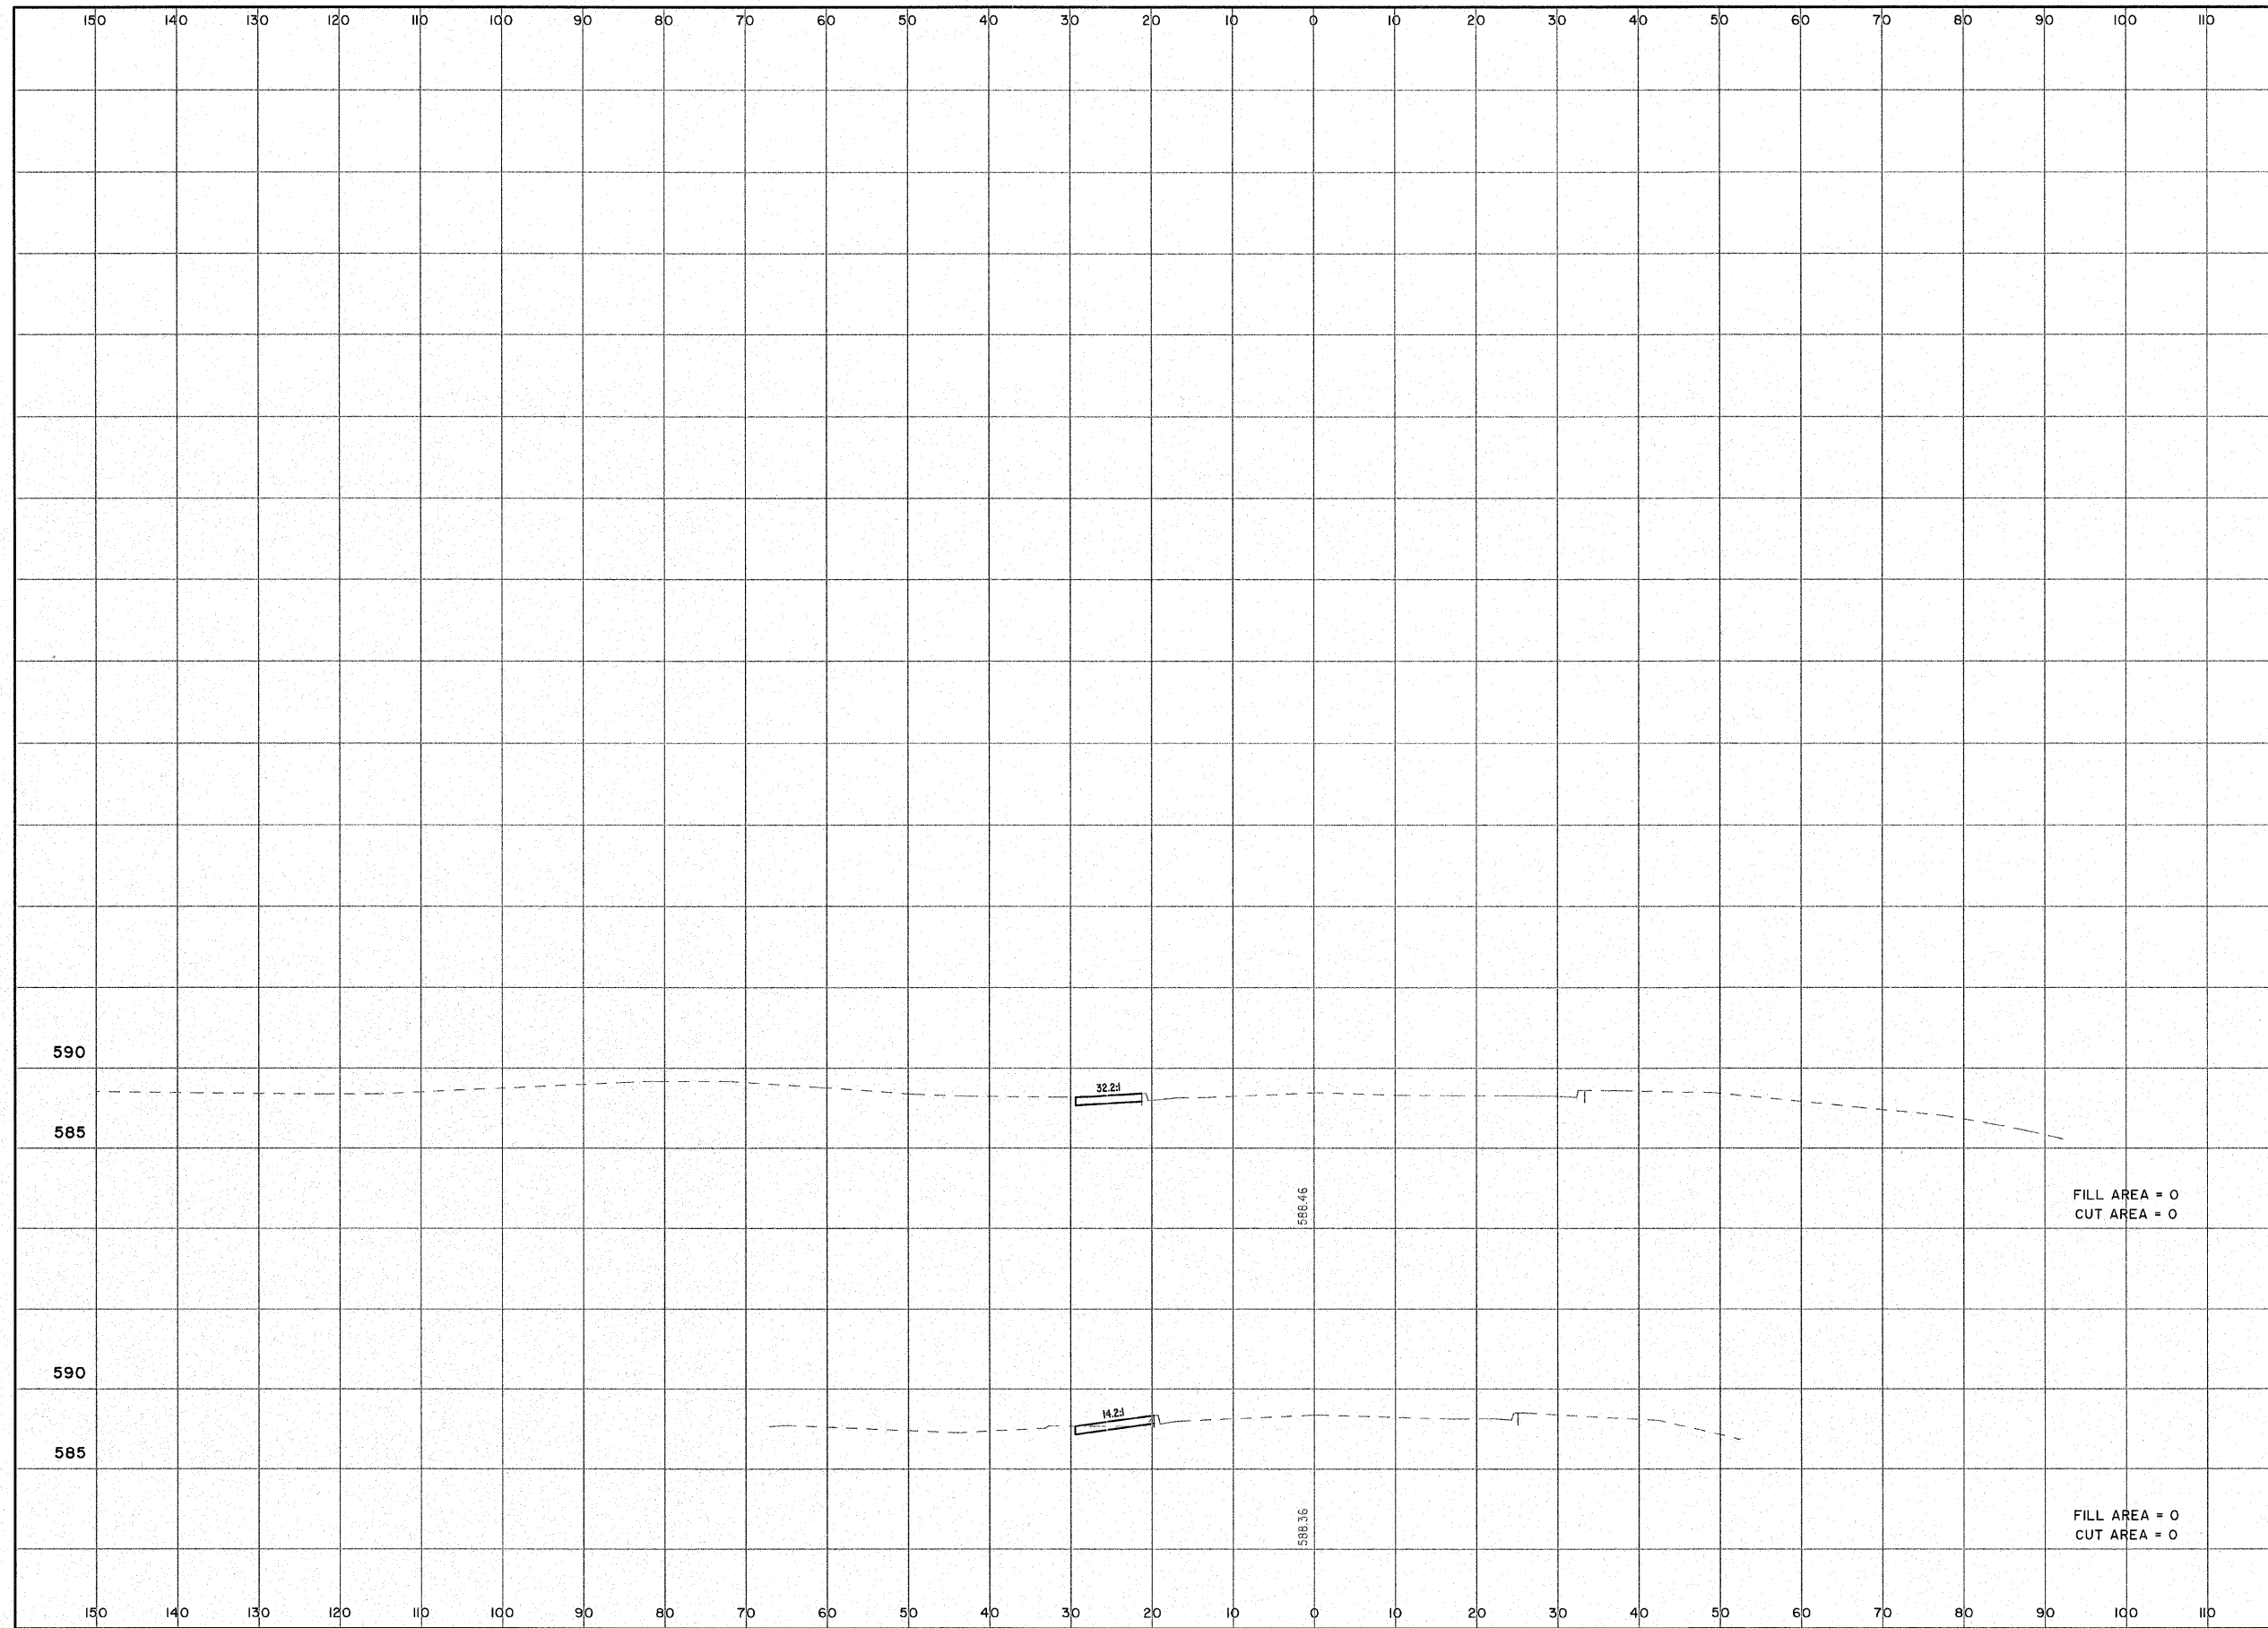

130 140 150
EVERGREEN AVENUE

10'
50'