


ROUTE NO.	SECTION	COUNTY	TOTAL SHEETS	SHEET NO.
FAU 8390	04-0084-01-PV	EFFINGHAM	139	131
FED. ROAD DIST. NO. 7	ILLINOIS	CONTRACT #95639		

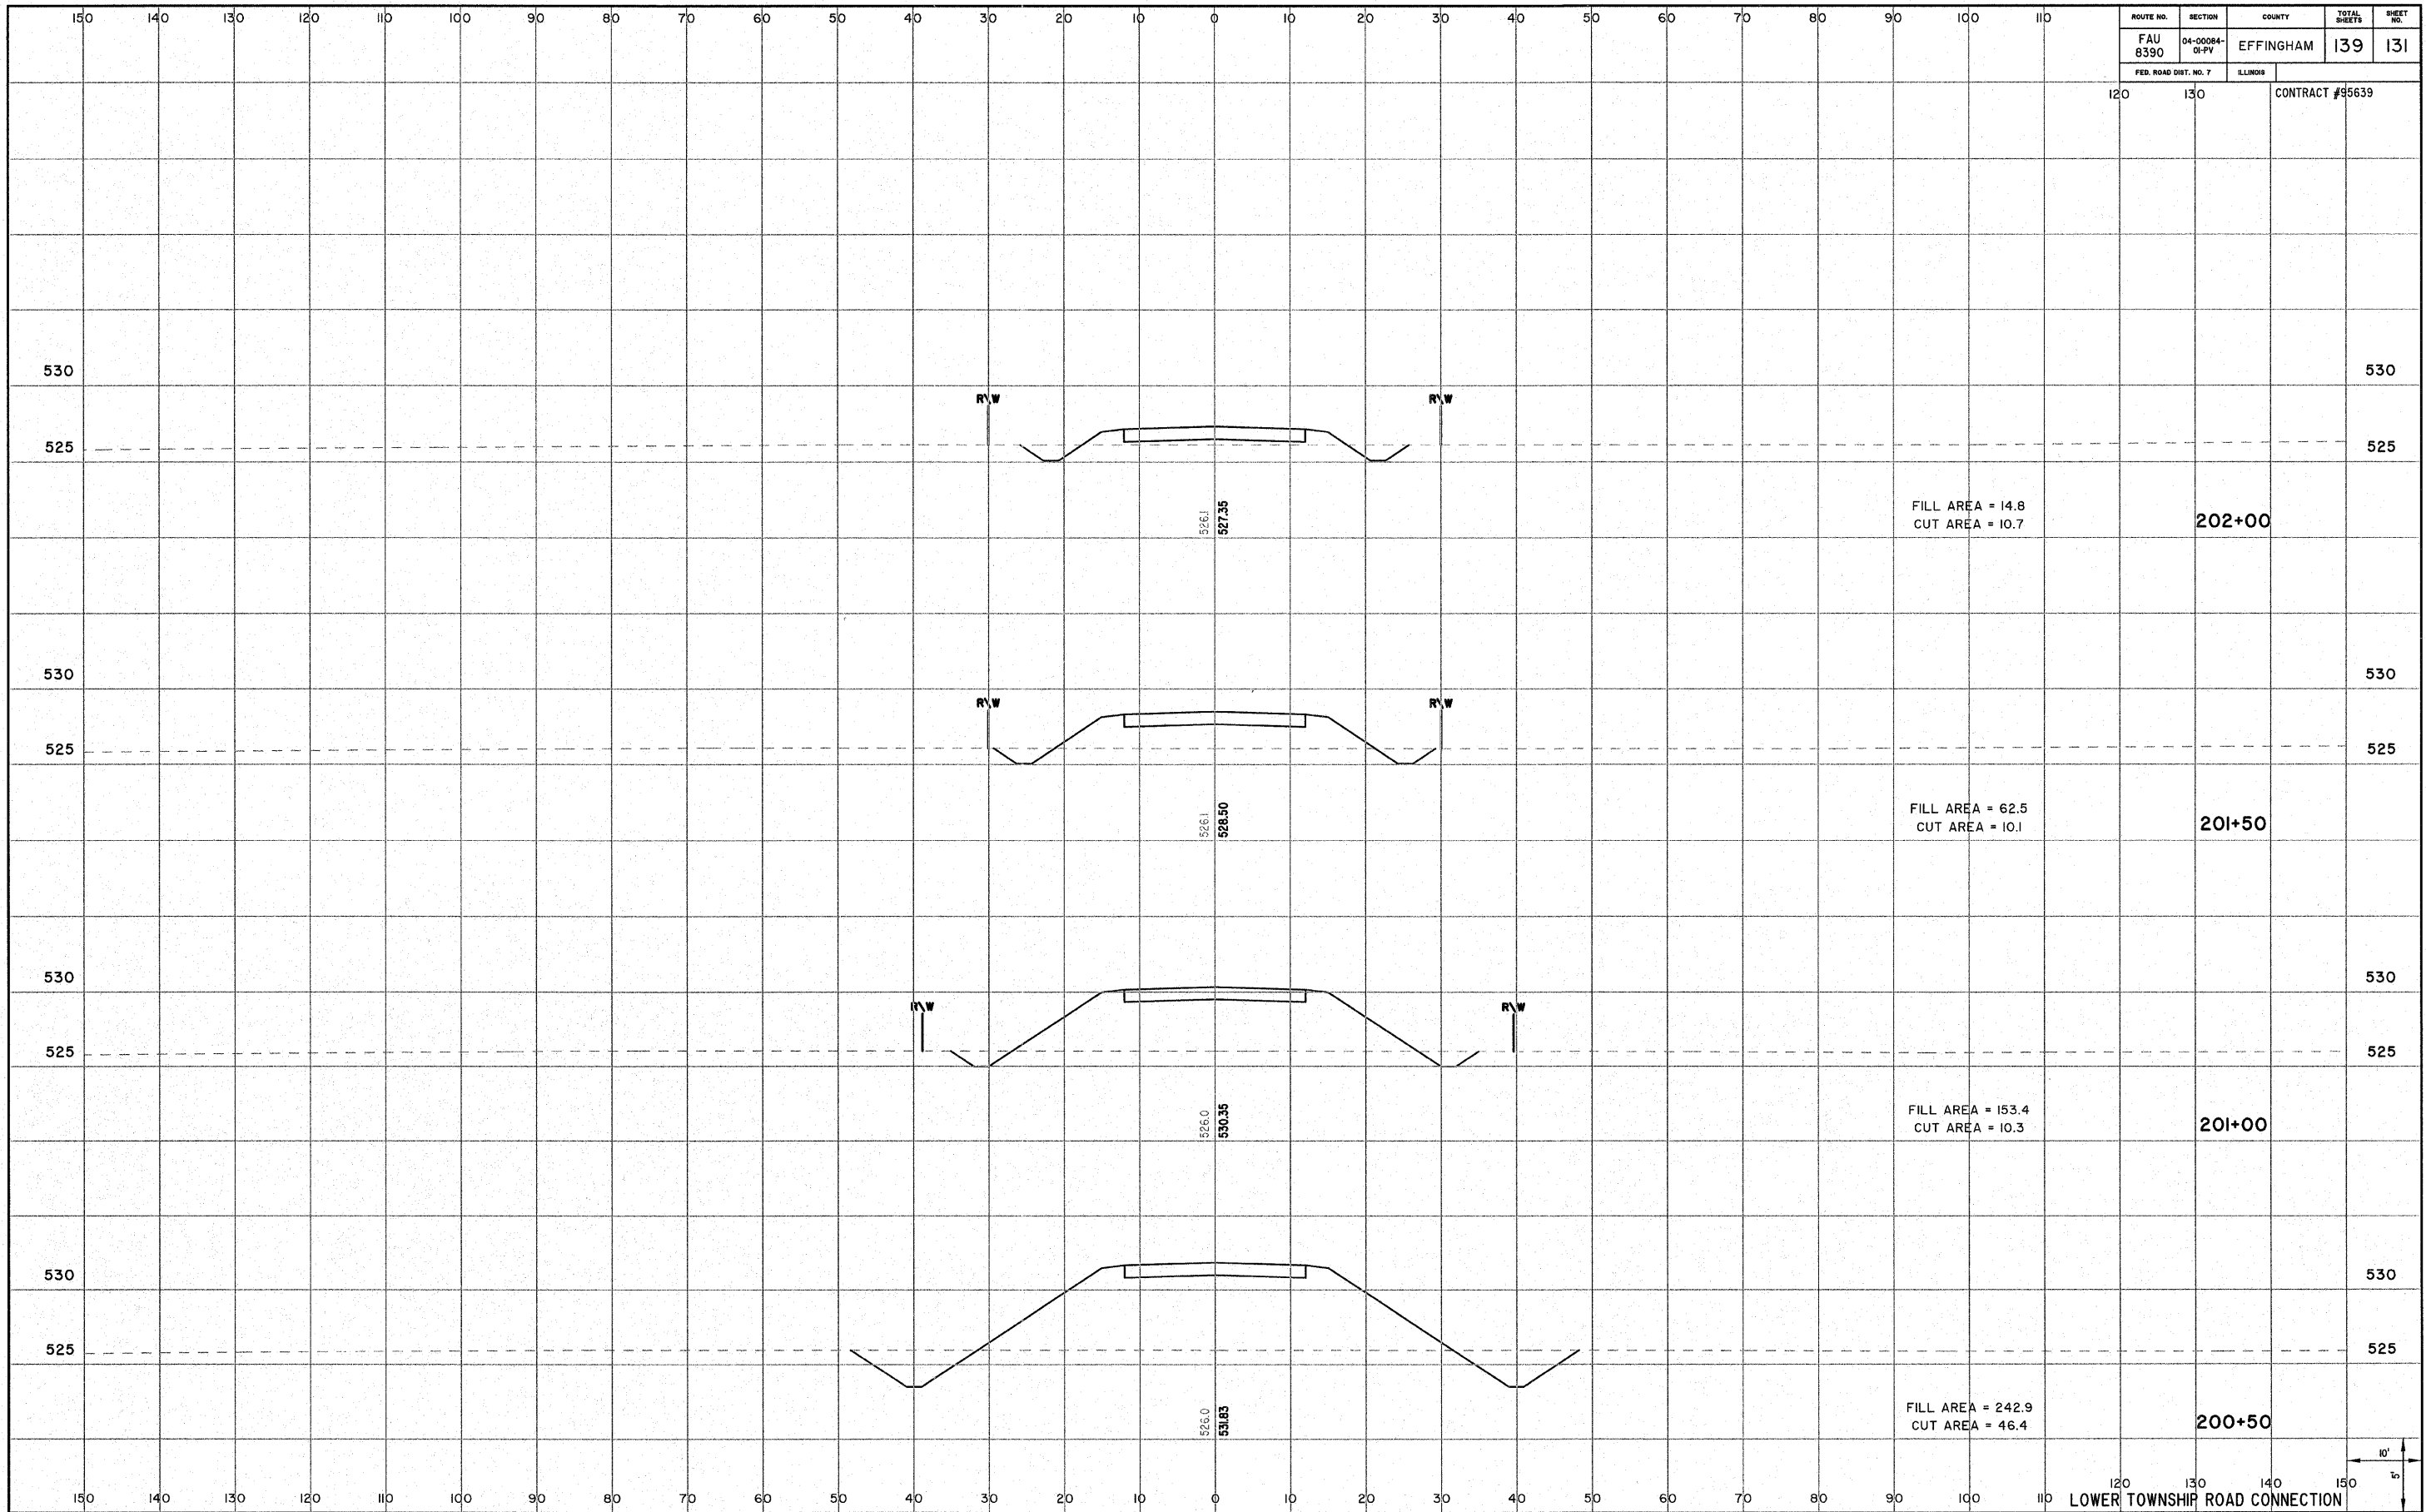

120 130 140 150
 10' 10'
 LOWER TOWNSHIP ROAD CONNECTION