


ROUTE NO.	SECTION	COUNTY	TOTAL SHEETS	SHEET NO.
FAU 8390	04-0084-01-PV	EFFINGHAM	139	137
FED. ROAD DIST. NO. 7	ILLINOIS			

120 130 CONTRACT #95639

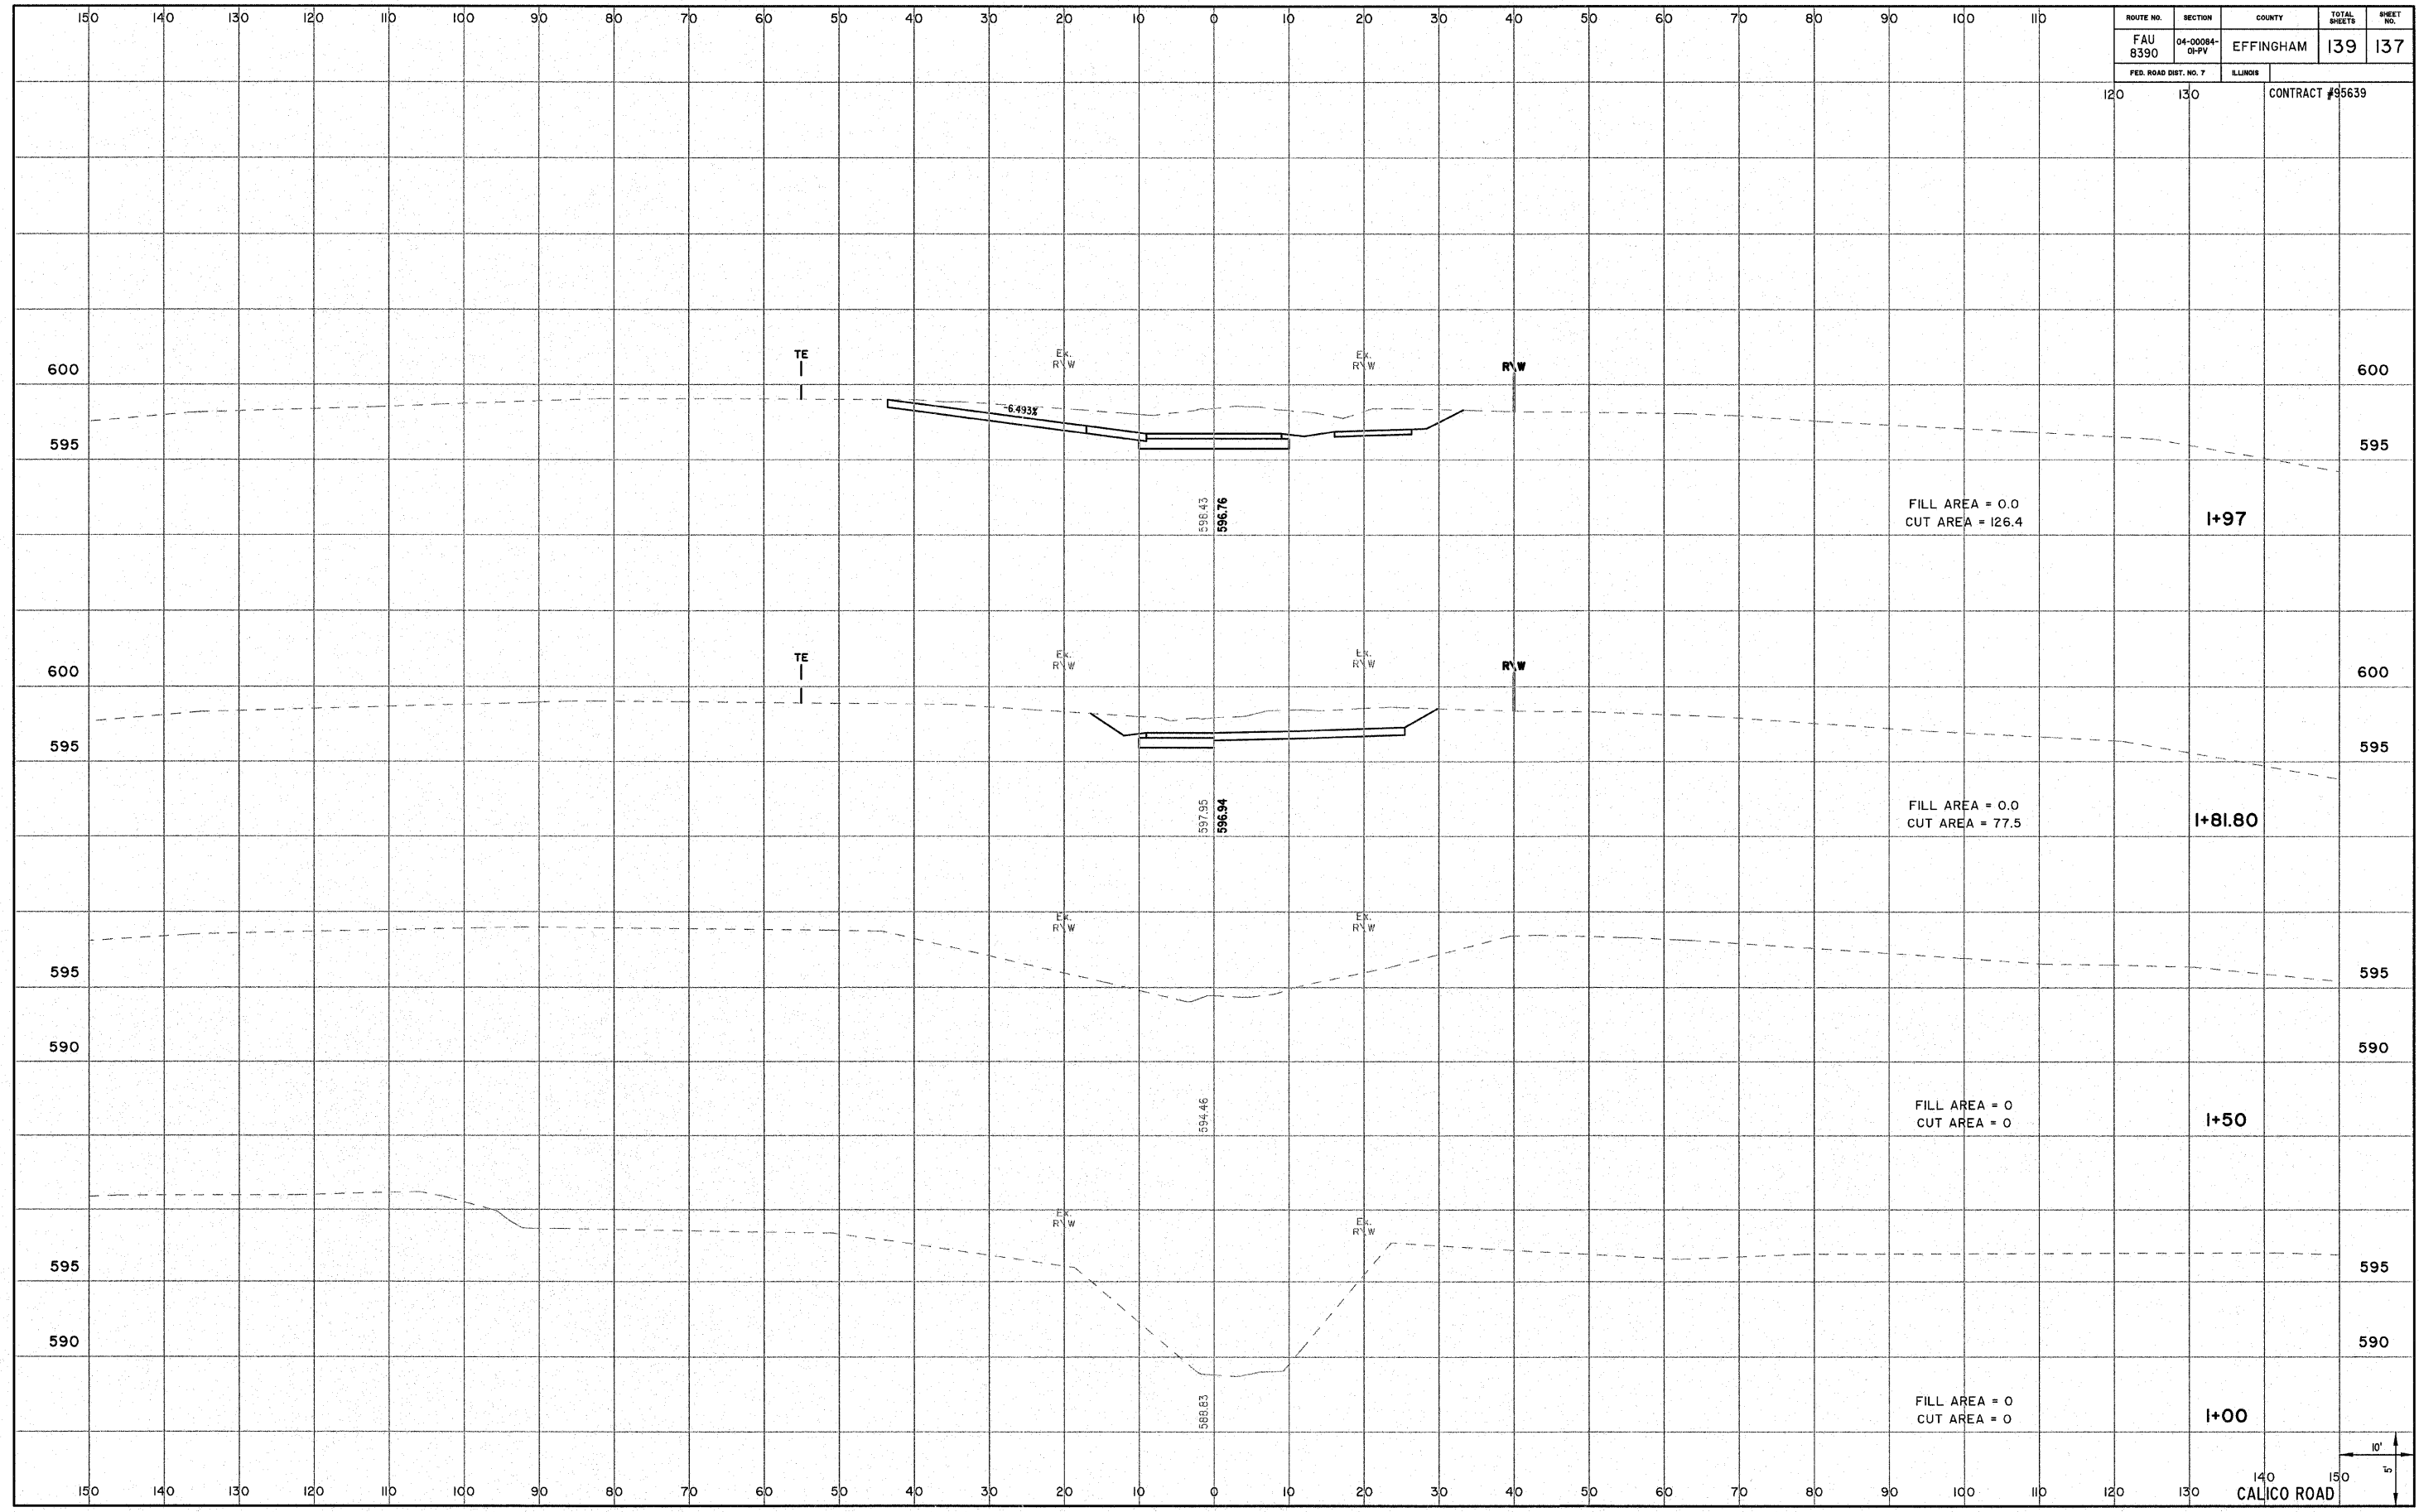

140 CALICO ROAD