


RUTH & RONALD
DAVINROY
03-24.0-200-038

F.A.U. ROUTE	SECTION	COUNTY	TOTAL SHEETS	SHEET NUMBER
9148	06-00059-00-PV 08-00059-01-PV	ST. CLAIR	61	22
STA. 1015+50.00		TO		STA. 1021+50.00
FEDERAL AID PROJECT		CONTRACT 97447		

CURVE DATA
 P.I. STA. 1020+23.32
 $\Delta = 06^{\circ}36'13''$
 $R = 2100.00'$
 $T = 121.15'$
 $L = 242.03'$
 $C = 241.90'$
 $E = 3.49'$
 P.C. STA. 1019+02.17
 P.T. STA. 1021+44.20

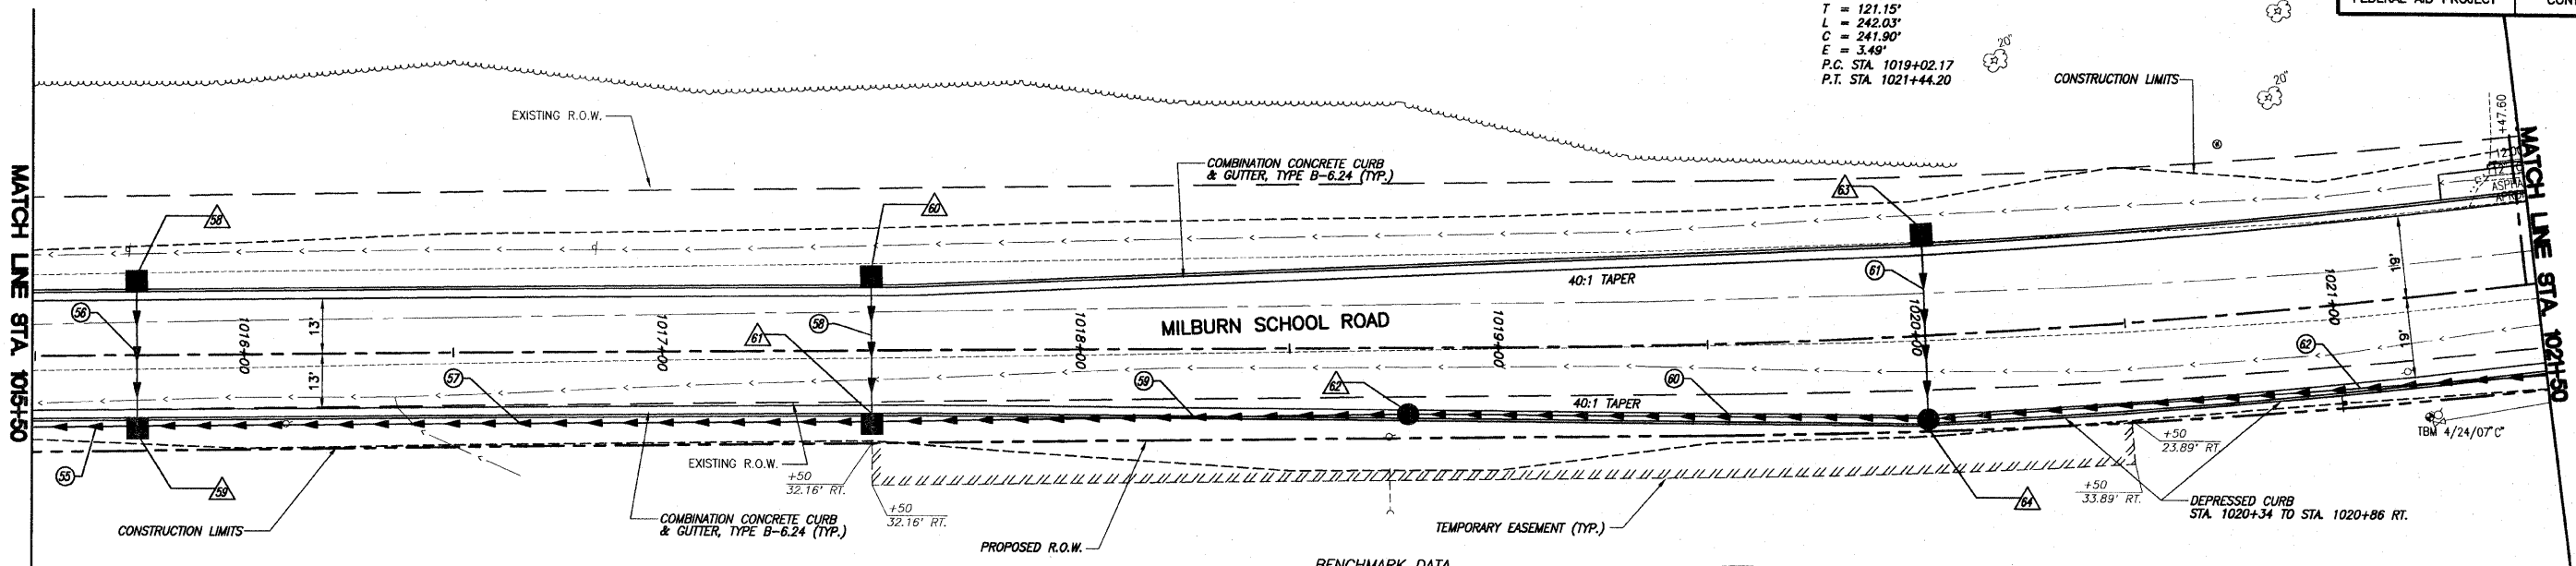

BENCHMARK DATA
 TBM 4/24/07 C" - TOP OF N.E. FLANGE BOLT ON CLOW FIRE HYDRANT, SOUTH SIDE OF MILBURN SCHOOL ROAD; ACROSS STREET FROM 334 MILBURN SCHOOL ROAD. ELEV. 564.87

THE FIRST METHODIST CHURCH
03-24.0-200-0028

HIGH PT. STA = 1021+98.38
 HIGH PT. ELEV = 563.69
 PVI STA = 1020+58.38
 PVI ELEV = 561.29
 A.D. = -6.29%
 K = 44.54
 LVC = 280.00

SCALE:
 PLAN: 1" = 20'
 PROFILE: 1" = 20' HORIZ.
 1" = 5' VERT.

LEGEND

	TREE		GUY WIRE
	SHRUB		WATER METER
	SAPLING		WATER VALVE
	MAILBOX		WARNING POST
	STORM INLET		FENCE
	CULVERT		SWALE FLOWLINE
	TELEPHONE PEDESTAL		EDGE OF PAVEMENT
	CABLE TV PEDESTAL		OVERHEAD ELECTRIC
	ELECTRIC PEDESTAL		UNDERGROUND ELECTRIC
	GAS VALVE		UNDERGROUND FIBER OPTIC
	SIGN		UNDERGROUND TELEPHONE
	STREET SIGN		UNDERGROUND GAS MAIN
	ROADWAY/TRAFFIC SIGN		WATER MAIN
	POWER POLE		SANITARY SEWER
	PROPOSED STORM INLET		PROPOSED FLOWLINE

