
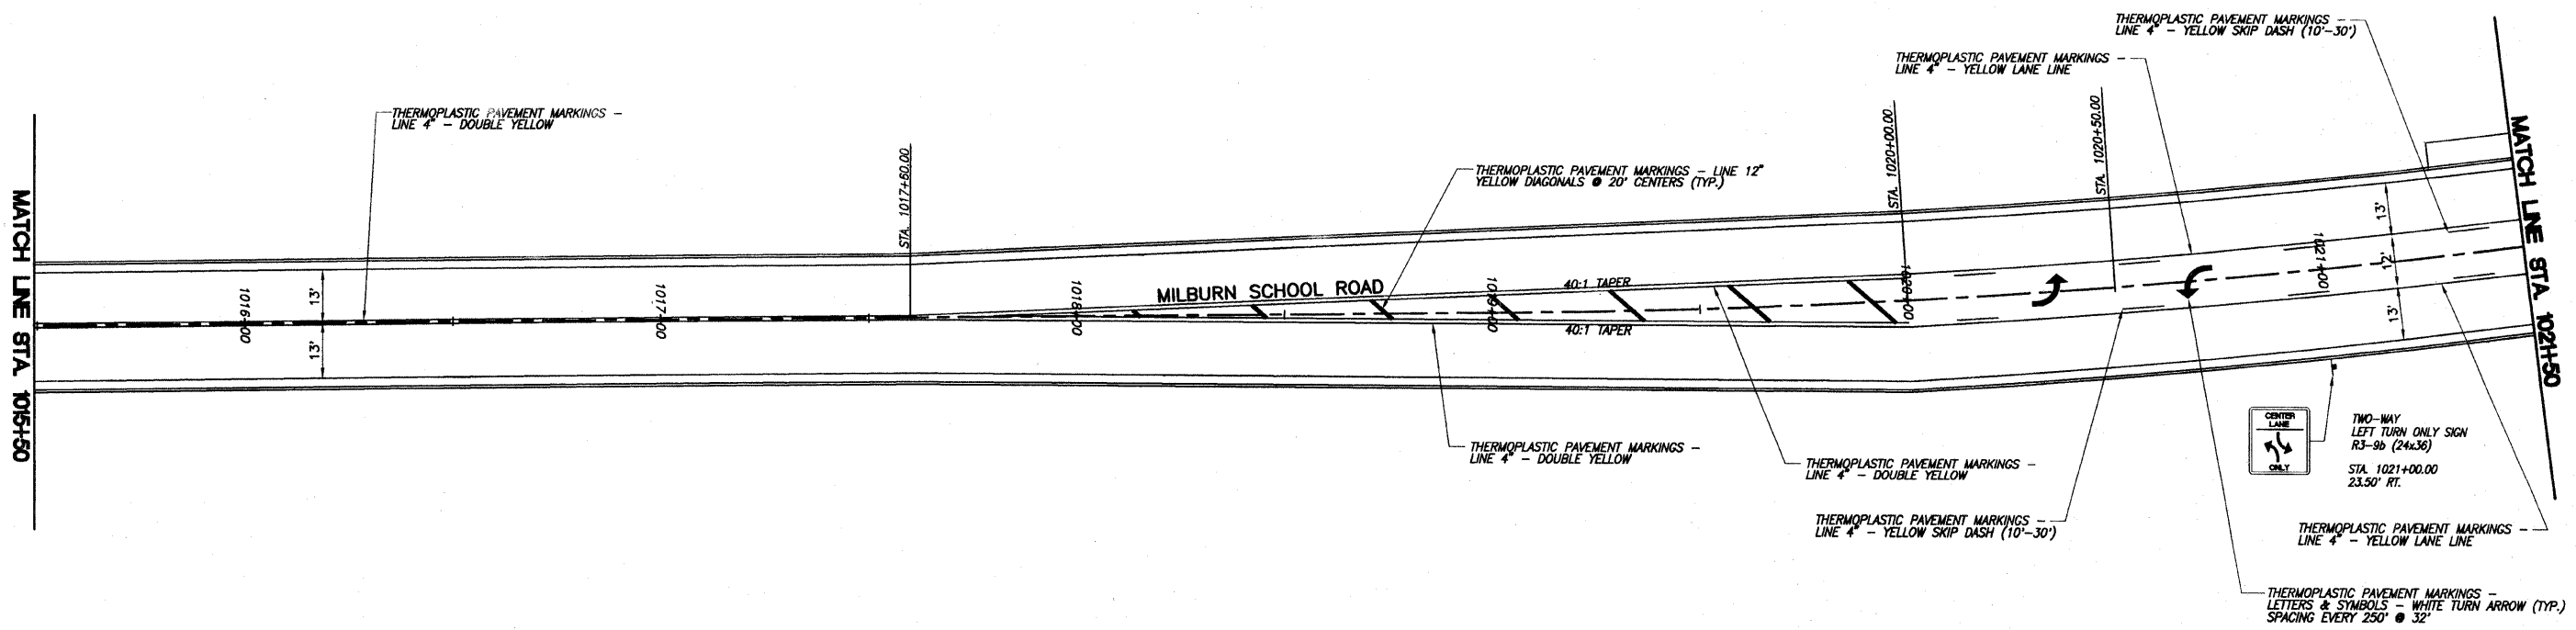
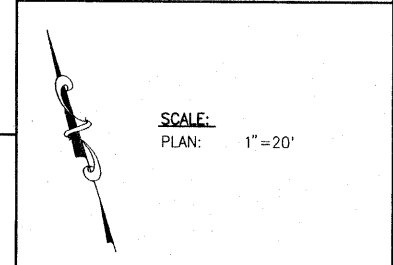


F.A.U. ROUTE	SECTION	COUNTY	TOTAL SHEETS	SHEET NUMBER
914B	06-00058-00-PV 08-00058-01-PV	ST. CLAIR	61	35
STA. 1010+00.00		TO	STA. 1021+50.00	
FEDERAL AID PROJECT			CONTRACT 97447	

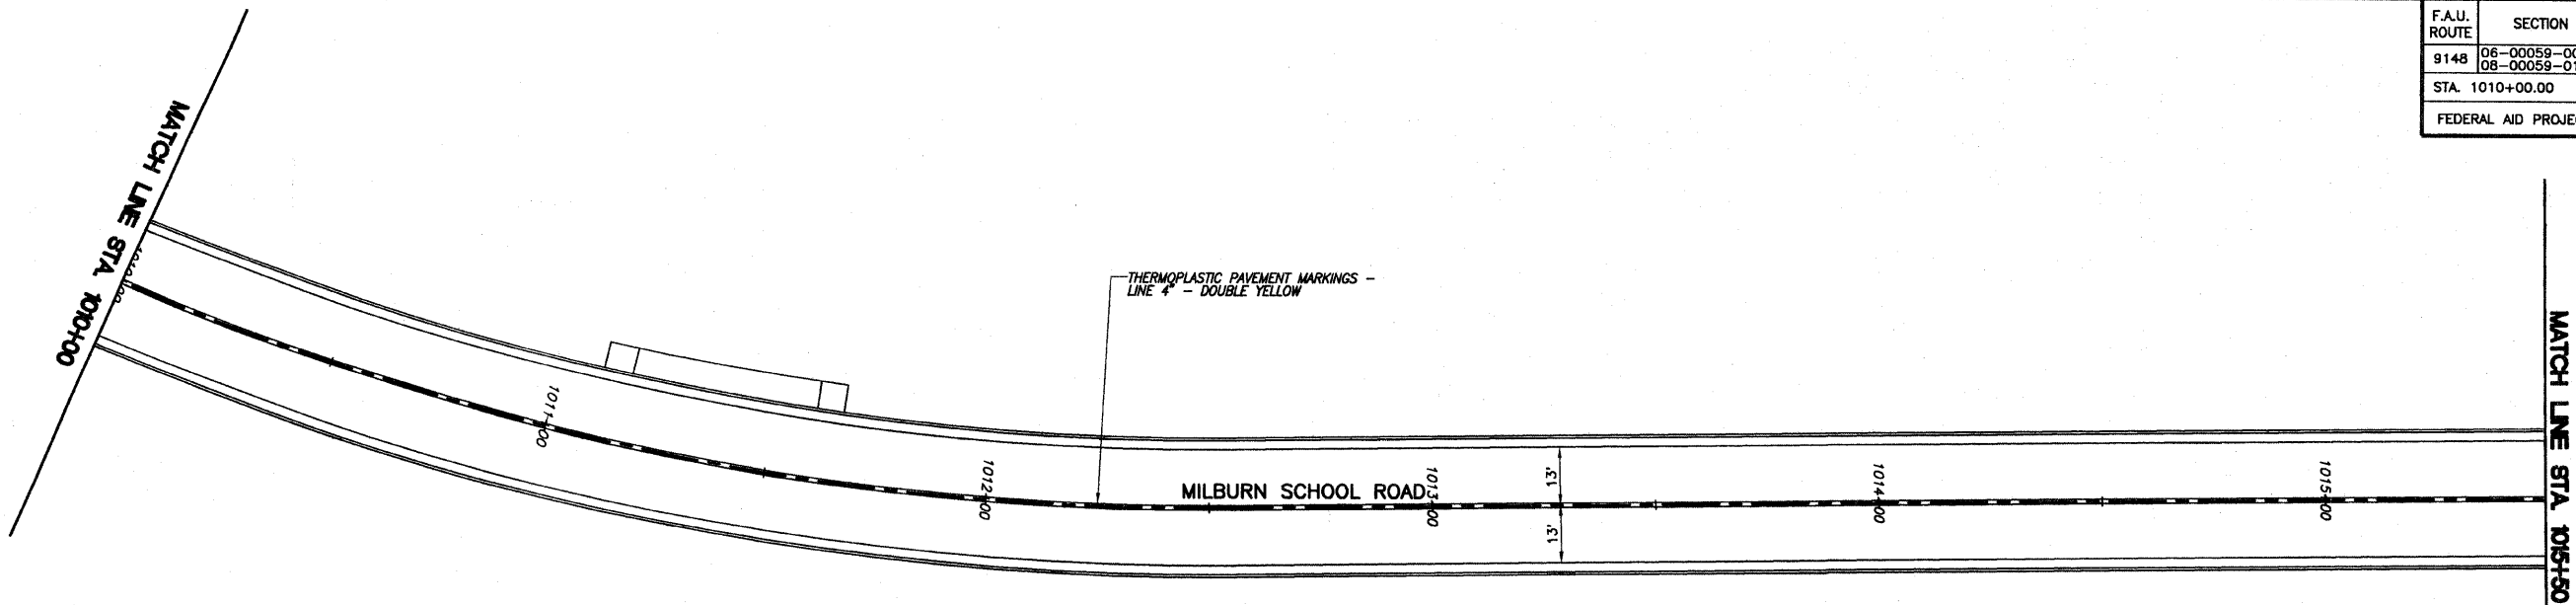

K:\10008 - 074801 - 074801 - Milburn School Road - Phase 2\10008_074801_074801.dwg, 8/27/2010 1:00:10 PM, Printed by M.A.L.