



F.A.U. ROUTE	SECTION	COUNTY	TOTAL SHEETS	SHEET NUMBER
9148	06-00059-00-PV 08-00059-01-PV	ST. CLAIR	61	41
STA. 1010+00.00		TO	STA. 1021+50.00	
FEDERAL AID PROJECT			CONTRACT 97447	

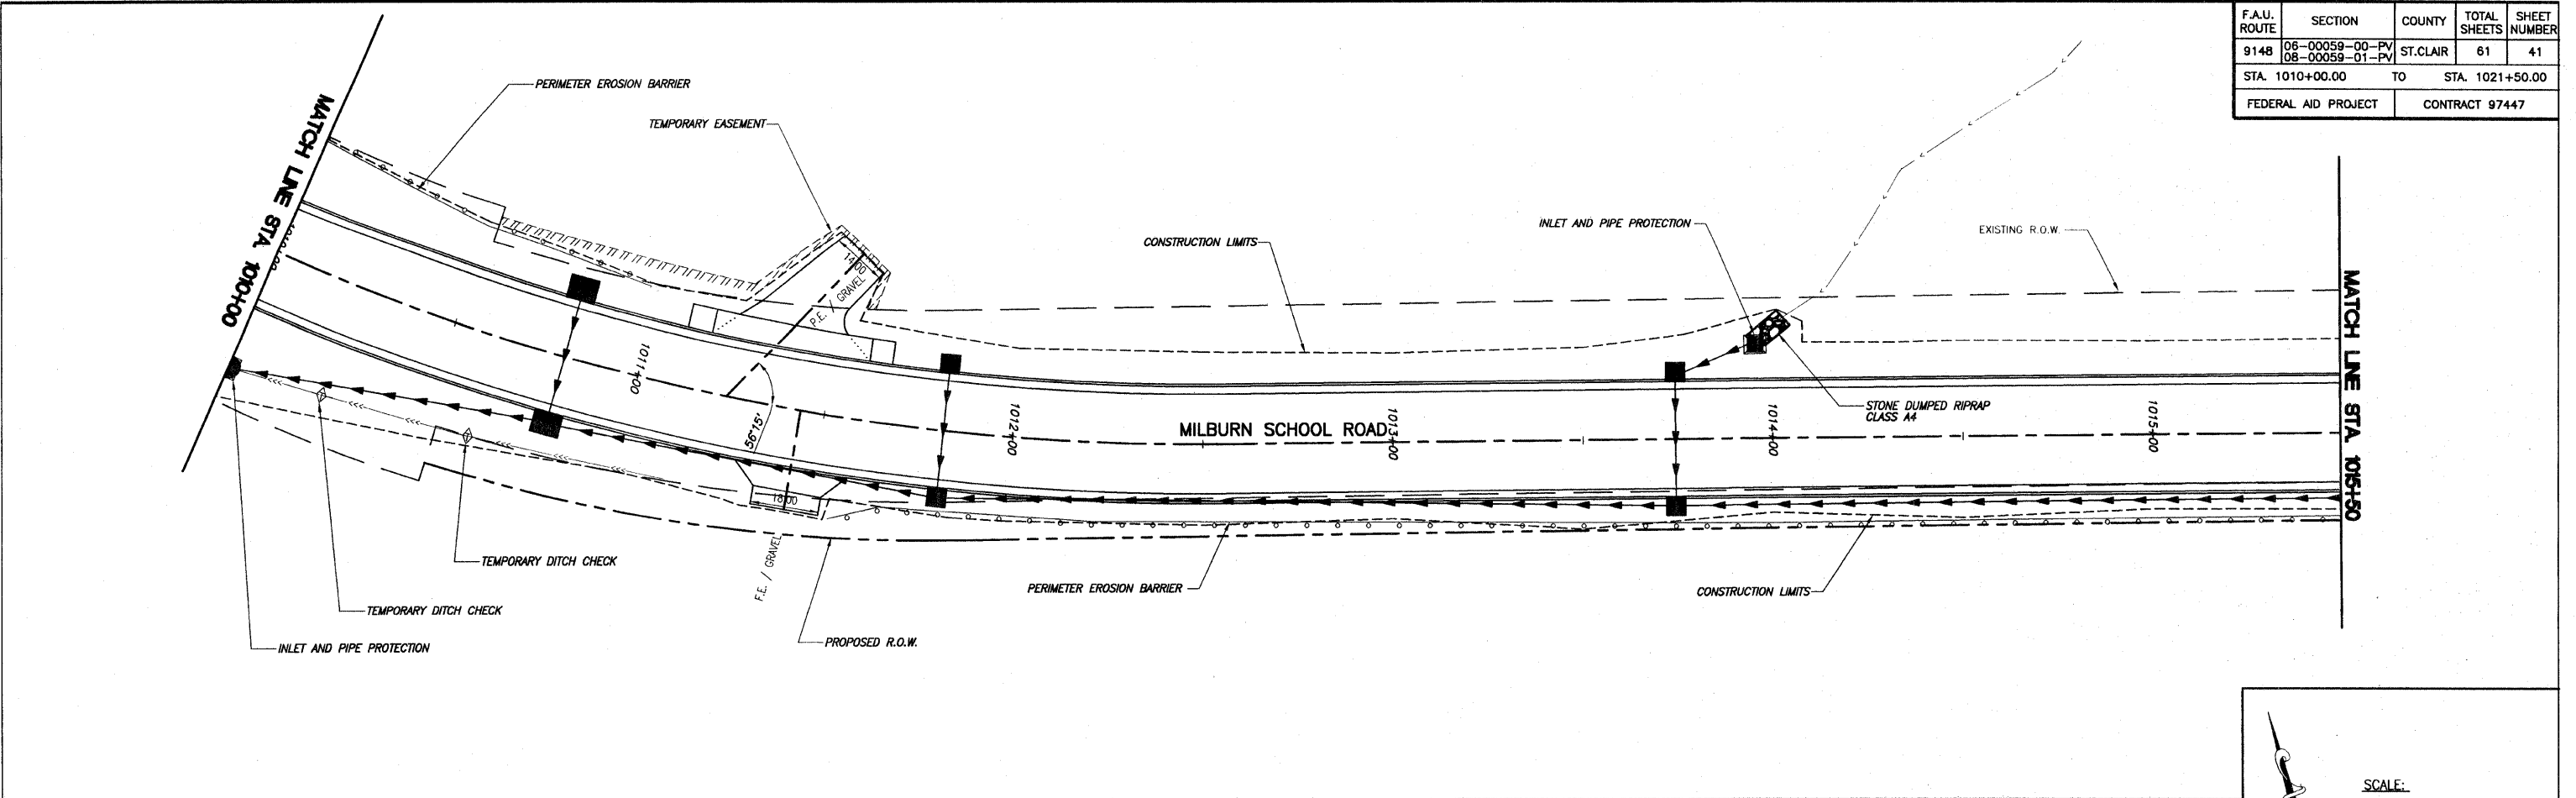

SCALE:  
PLAN: 1" = 20'

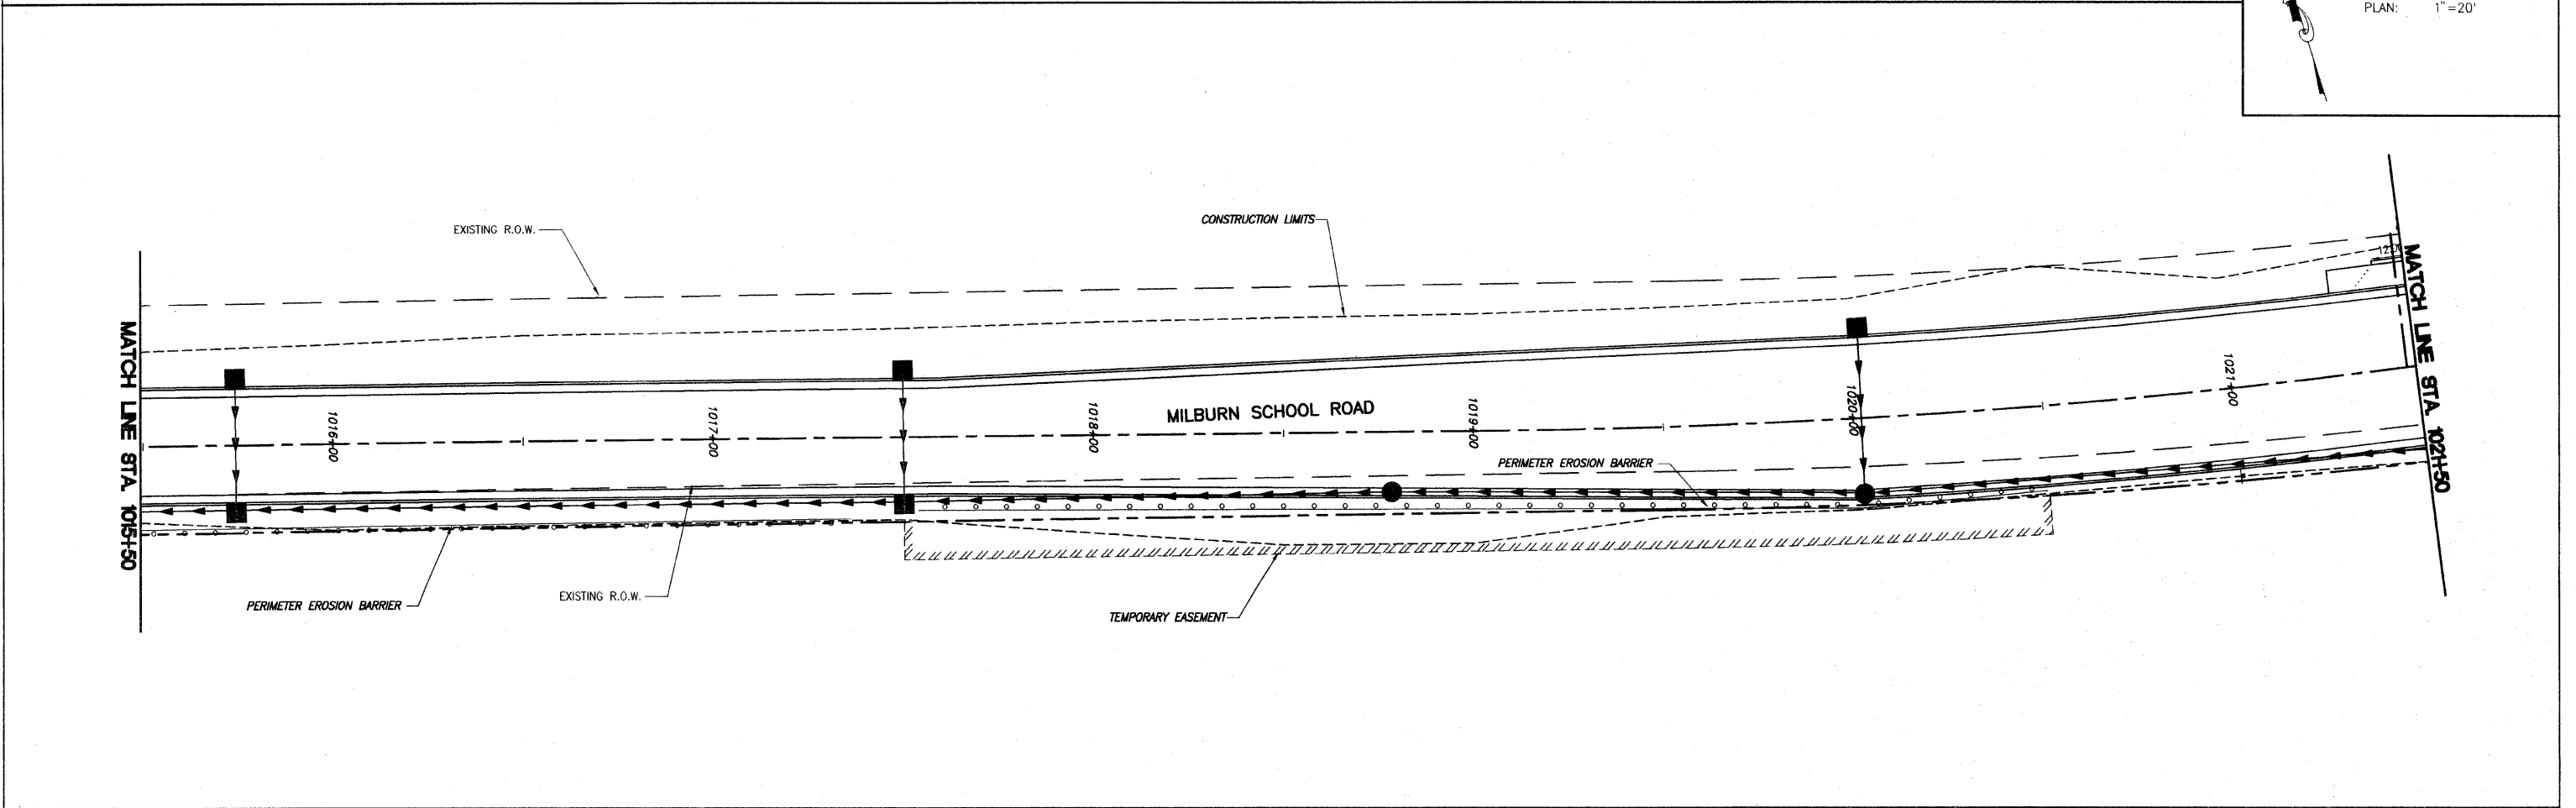

K:\2008 - 07\Plan - Milburn School Road - Phase 2\July11\_11\EROSION\_CONTROL.dwg, 11/20/11 3:39:41 PM, Printed by M.A.L.