


F.A.U. ROUTE	SECTION	COUNTY	TOTAL SHEETS	SHEET NUMBER
9148	06-00059-00-PV 08-00058-01-PV	ST. CLAIR	61	61
STA. 978+71.62		TO STA. 1032+57.37		
FEDERAL AID PROJECT		CONTRACT 97447		

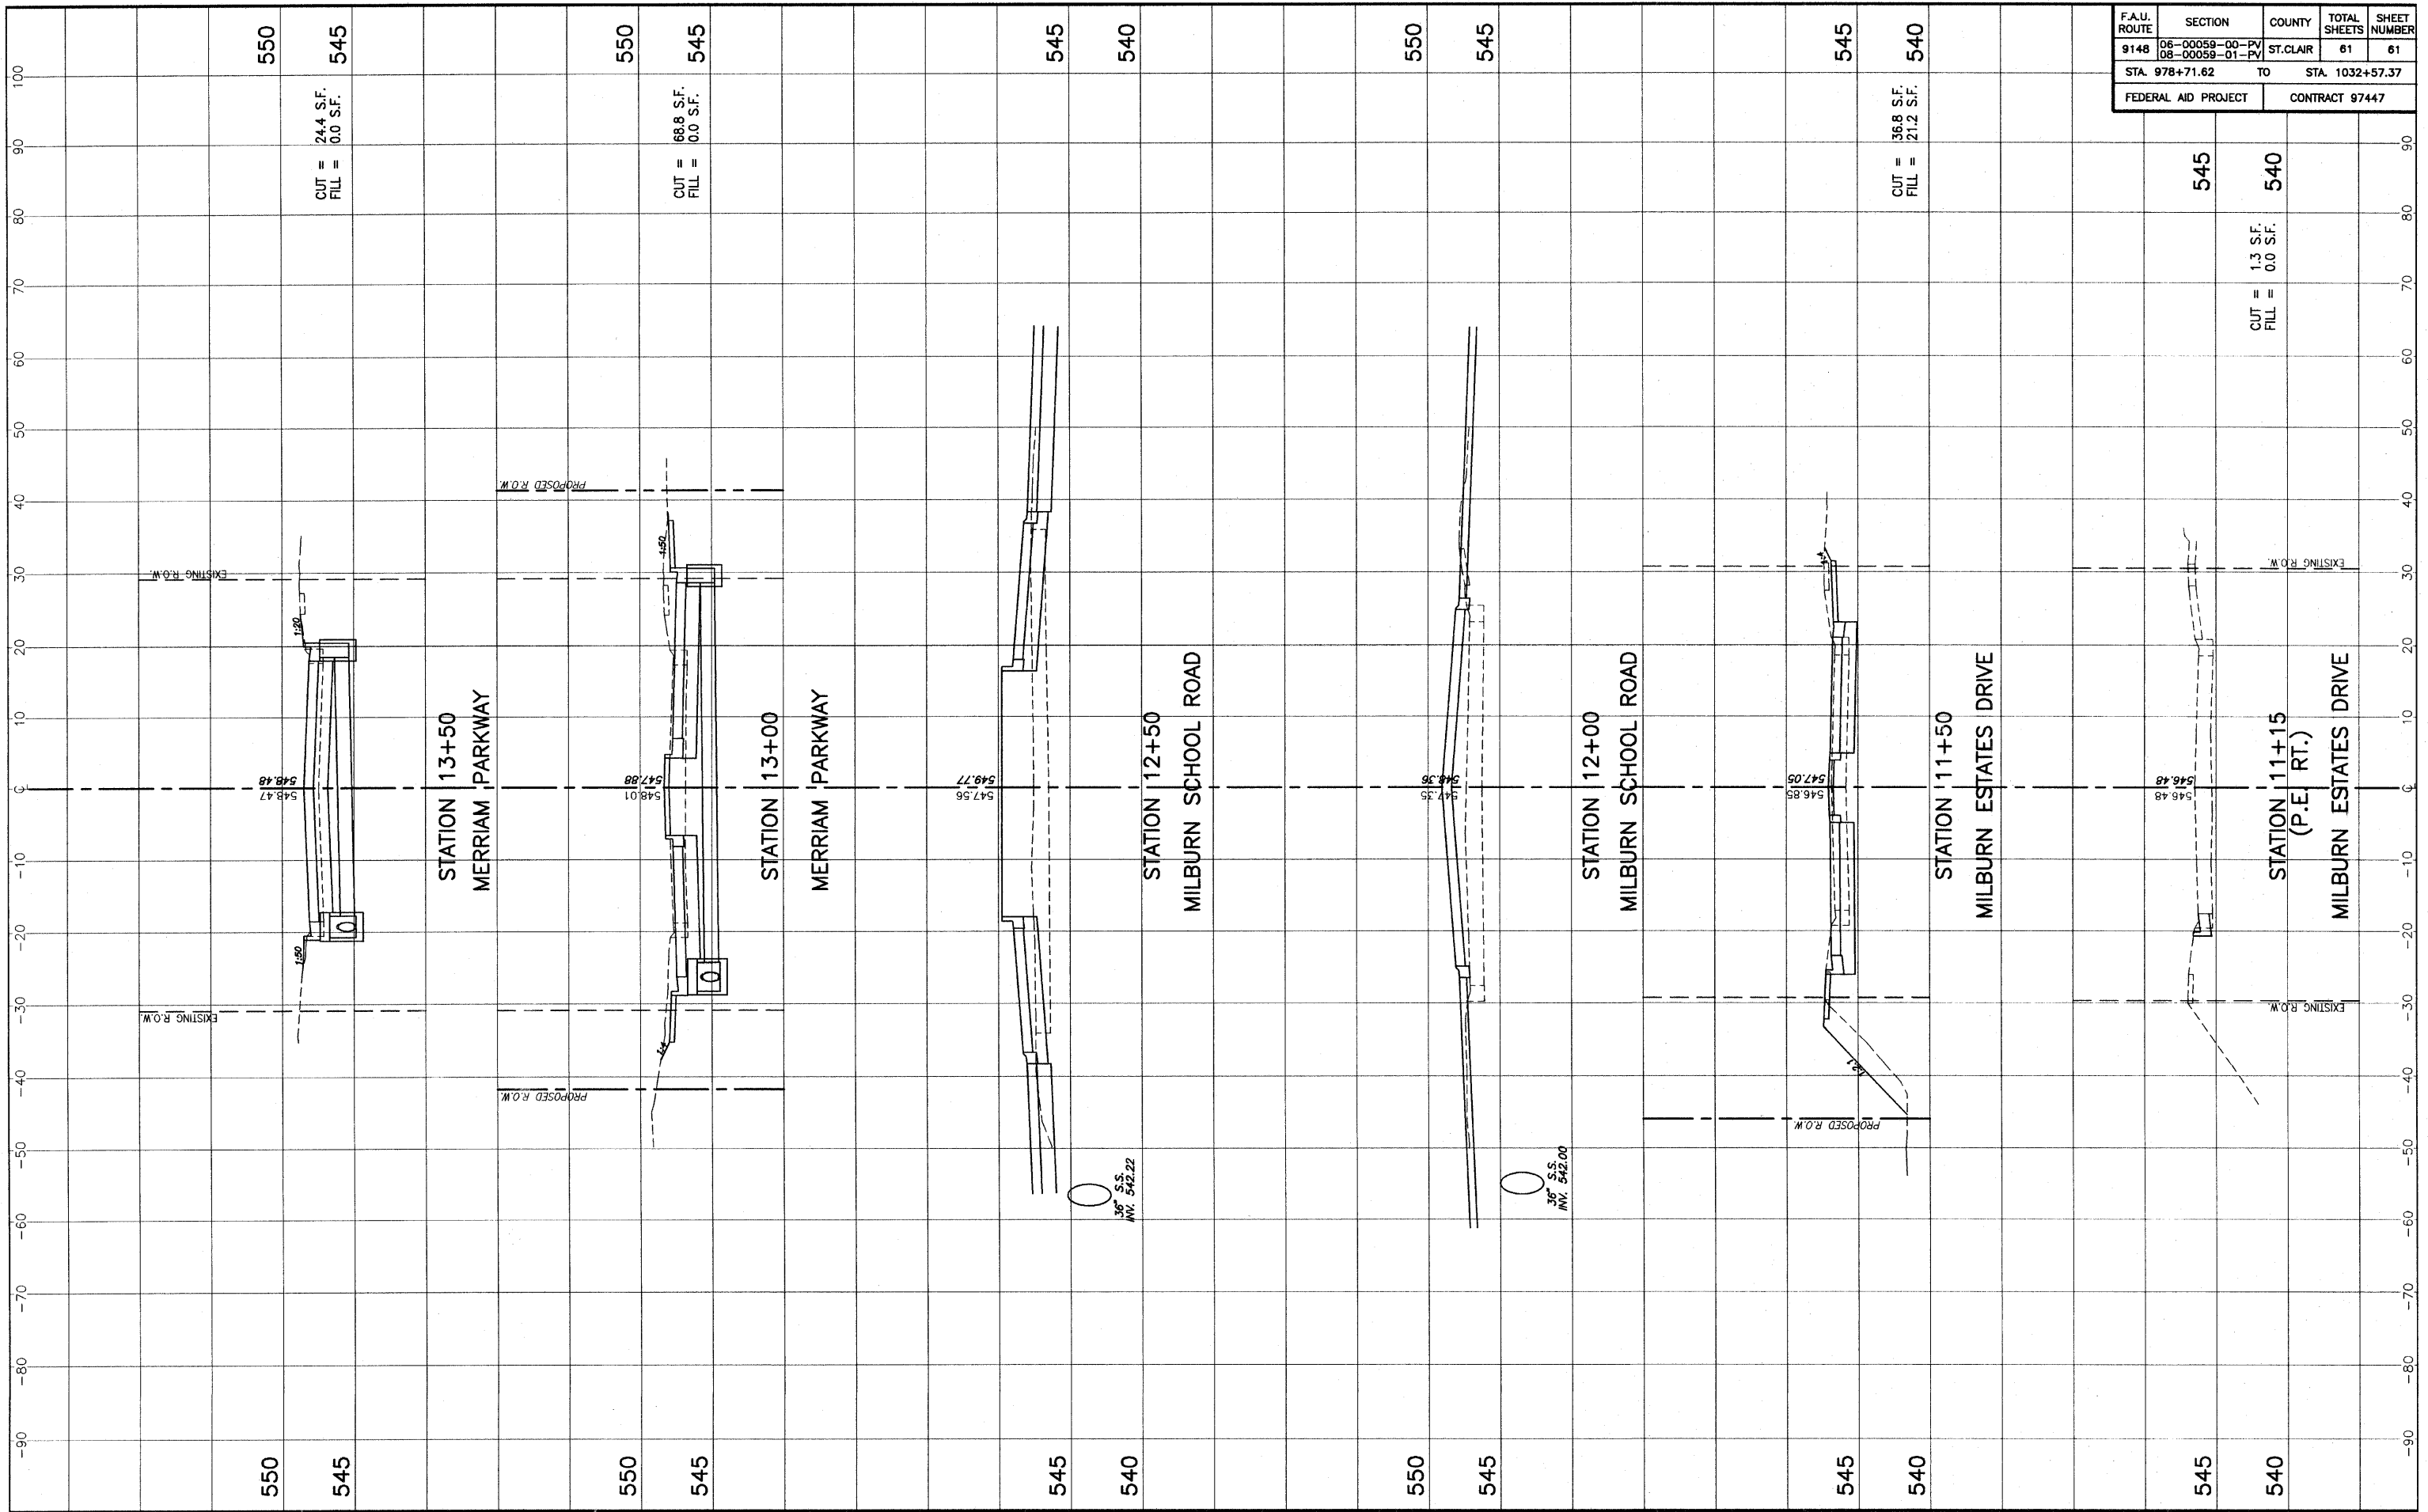

STA. 11+15 - STA. 13+50 CROSS SECTIONS MILBURN SCHOOL ROAD IMPROVEMENTS ST. CLAIR COUNTY, ILLINOIS

K:\2008 - Office - Milburn School Road - Phase 2\Drawings\Structures\CrossSections\009_05_01_Milburn.dwg, 8/23/2010, 10:37:58 AM, Plotted by H.L.L.