




EXISTING TYPICAL SECTION
FOSTERBURG ROAD
 STA. 117+71 TO STA. 121+31
 SCALE: 1" = 5' H.
 1" = 2' V.

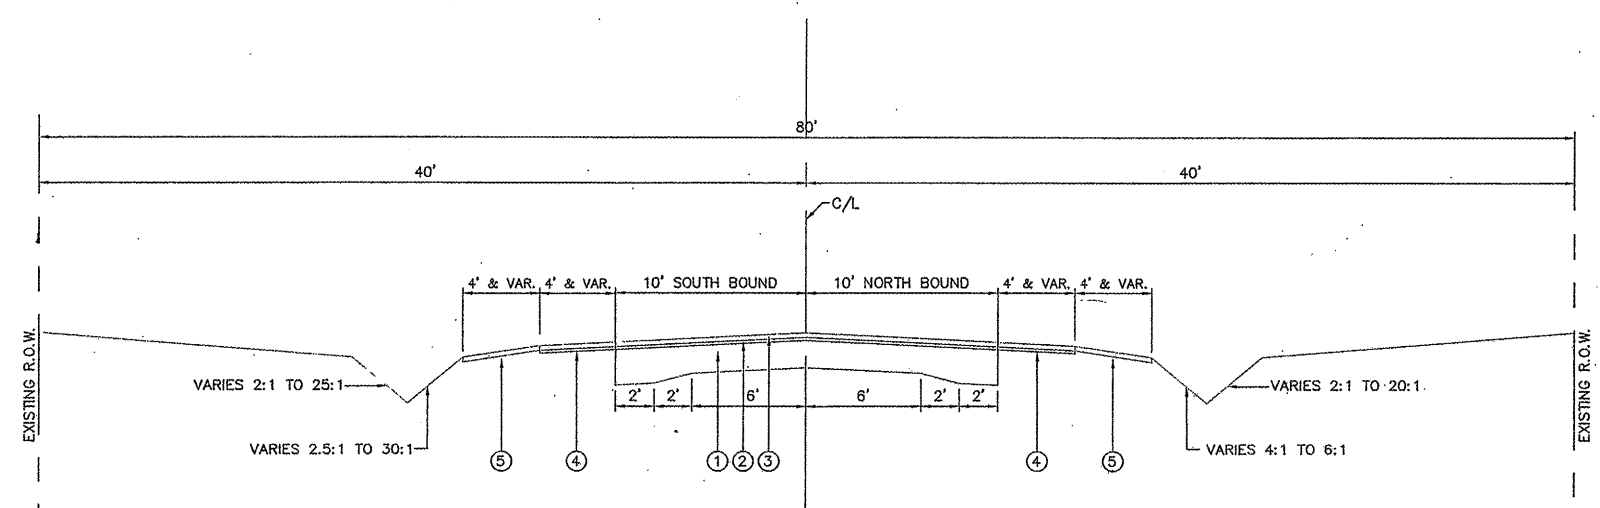

EXISTING TYPICAL SECTION
FOSTERBURG ROAD
 STA. 91+82 TO STA. 117+71
 SCALE: 1" = 5' H.
 1" = 2' V.

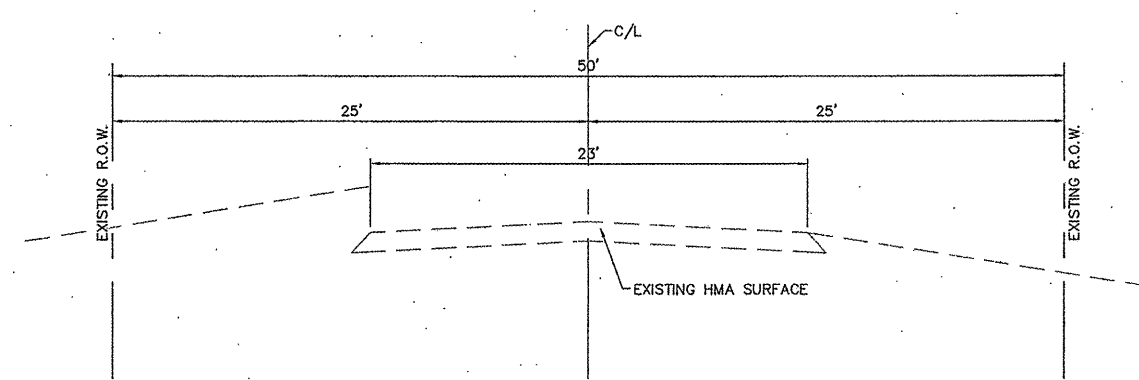

EXISTING TYPICAL SECTION
ALTON COMMERCE PKWY
 STA. 0+10 TO STA. 0+90
 SCALE: 1" = 5' H.
 1" = 2' V.

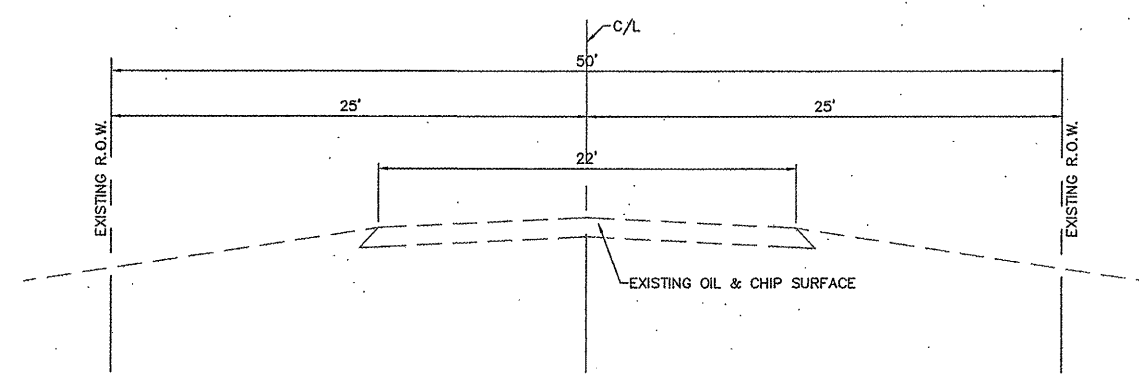

EXISTING TYPICAL SECTION
STOREY LANE
 STA. 0+10.91 TO STA. 1+10
 SCALE: 1" = 5' H.
 1" = 2' V.

PAVING LEGEND

- ① EXISTING P.C. CONCRETE PAVEMENT (9"-7"-9" DESIGN)
- ② EXISTING HMA BINDER COURSE 3/4"
- ③ EXISTING HMA SURFACE COURSE 1 1/4"
- ④ EXISTING HMA SHOULDERS, 2"±
- ⑤ EXISTING AGGREGATE SHOULDER
- ⑥ EXISTING HMA BASE COURSE WIDENING, 8"
- ⑦ EXISTING LEVELING BINDER
- ⑧ EXISTING HMA SURFACE COURSE 1 1/2"
- ⑨ EXISTING HMA SHOULDERS, 8"

NO.	DESCRIPTION

SMS ENGINEERS
 Sheppard, Morgan & Schwaab, Inc.
 CONSULTING ENGINEERS AND LAND SURVEYORS
 215 Market Street, P.O. Box E, Alton, IL 62002 618462-9755 E-mail: msa@smsengineers.com
 10 Central Industrial Drive, Granite City, IL 62040 618377-5700 E-mail: mail@smsengineers.com
 DESIGN FIRM # 184-000992

CITY OF ALTON, ILLINOIS
 SECTION 05-00218-01-WR
 FOSTERBURG ROAD - PHASE 2
 EXISTING TYPICAL SECTIONS

DWG. NO.	
FOR THIS 2-TYPICAL SECTIONS PROPOSED	
REF. B.K.	
JOB NO.	206612
DSN. BY:	DEG
DWN. BY:	TMM
CHK. BY:	DEG
DATE:	JAN. 2011
SCALE:	1" = 5' H. 1" = 2' V.
SHEET	4 OF 55