
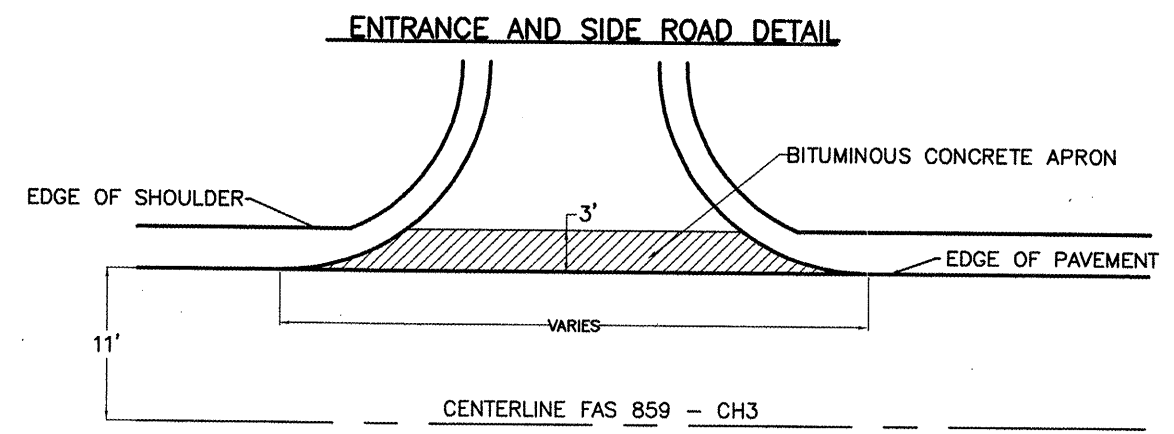


ROUTE	COUNTY	SECTION	SHEET/OF
FAS 849	RANDOLPH	08-00031-08-RS	3/5
CONTRACT NO. 97463			

PAINT PAVEMENT MARKING SCHEDULE		
LOCATION	LIMITS	LENGTH
<u>NO PASSING ZONES</u>		
LEFT	STA. 189+60 TO STA. 191+90	230 FT.
RIGHT	STA. 198+73 TO STA. 211+56	1,283 FT.
LEFT	STA. 209+80 TO STA. 220+96	1,116 FT.
RIGHT	STA. 250+28 TO STA. 282+48.30 BK.	3,220 FT.
LEFT	STA. 259+18 TO STA. 282+48.30 BK.	2,330 FT.
RIGHT	STA. 287+28.30 AHD. TO STA. 308+57.08 BK.	2,129 FT.
LEFT	STA. 287+28.30 BK. TO STA. 308+57.08 AHD.	2,129 FT.
RIGHT	STA. 310+70.56 AHD. TO STA. 316+07	536 FT.
LEFT	STA. 310+70.56 AHD. TO STA. 327+06	1,635 FT.
RIGHT	STA. 329+26 TO STA. 336+60	734 FT.
LEFT	STA. 340+27 TO STA. 347+52	725 FT.
RIGHT	STA. 351+78 TO STA. 369+96	1,818 FT.
LEFT	STA. 363+10 TO STA. 381+03	1,793 FT.
<u>TOTAL NO PASSING ZONES</u>		19,678 FT.
<u>SKIP DASH</u>		
	STA. 189+60 TO STA. 209+80	2,020 FT.
	STA. 211+56 TO STA. 259+18	4,762 FT.
	STA. 316+07 TO STA. 363+10	4,703 FT.
	STA. 369+96 TO STA. 382+80	1,284 FT.
12,769 FT. @ 25%=		3,192 FT.
<u>TOTAL YELLOW LINE</u>		22,870 FT.
<u>EDGE LINE</u>		
LT. & RT.	STA. 189+60 TO STA. 282+48.30 BK.	18,577 FT.
LT. & RT.	STA. 287+28.30 AHD. TO STA. 308+57.08 BK.	4,258 FT.
LT. & RT.	STA. 310+70.56 AHD. TO STA. 382+80	14,419 FT.
(INCLUDES 70', 80', 87', 90', 110', 124', 125', & 170' GAP @ SIDEROADS)		-856 FT.
<u>TOTAL WHITE LINE</u>		36,398 FT.
<u>TOTAL PAINT PAVEMENT MARKING LINE 4"</u>		59,268 FT.

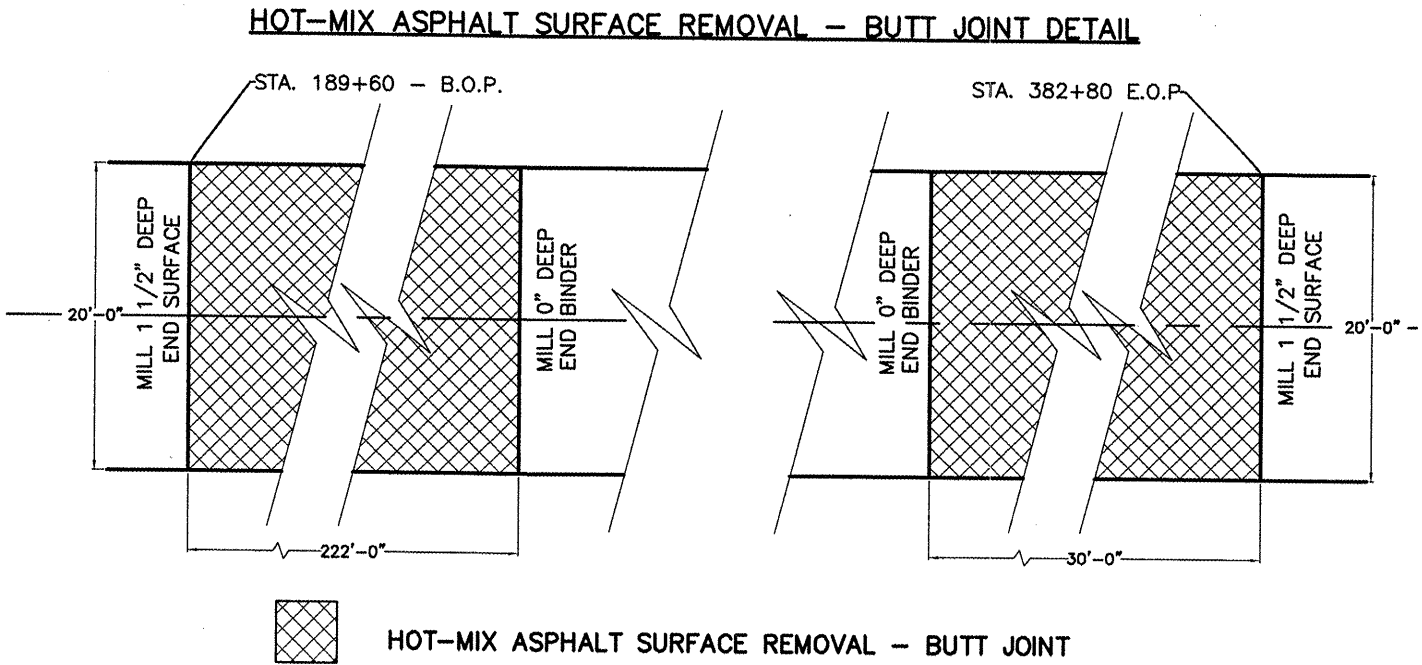

CROSSROAD PIPE SCHEDULE															
STATION NO.	LENGTH LT OF C	C TO E LT.	LENGTH RT OF C	C TO E RT.	SKEW ANGLE	PROPOSED CULVERT SIZE	TYPE	TOTAL PIPE LENGTH	EXISTING STRUCTURE	CLASS D PATCH (SQ. YD.)				TRENCH WIDTH	TRENCH BACKFILL IN CU. YDS.
										AREA (LT.)	TYPE	AREA (RT.)	TYPE		
237+41	29'	4.43	27'	4.02	0°	24" RCCP	1	56'	24" CMP	4.9	I	4.9	I	4'	9.2 CU. YD.
252+91	8' (EXT.)	5.57	8' (EXT.)	5.2	11° LA	5'X2' BOX CULVERT		16'	5'X2' BOX	0		0		0	0
271+60	28.5'	3.76	35.5'	4.87	30° RA	24" RCCP	1	64'	18" CMP	5.3	II	5.3	II	4'	11 CU. YD.
276+17	27'	4.87	37'	5.84	0°	24" RCCP	1	64'	18" CMP	5.1	II	5.1	II	4.2'	15.8 CU. YD.
320+90	28.5'	3.12	27.5'	3.25	10° RA	24" RCCP	1	56'	24" CMP	4.9	I	4.9	I	4'	4.5 CU. YD.
332+43	24'	3.43	24'	3.38	17° RA	24" RCCP	1	48'	24" CMP	4.9	I	4.9	I	4'	6.5 CU. YD.
357+96	26'	3.58	30'	6.06	0°	24" RCCP	1	56'	18" CMP	4.9	I	4.9	I	4'	11.4 CU. YD.
378+79	37'	7.28	43'	10.18	30° LA	30" RCCP	2	80'	30" CMP	8.3	II	8.3	II	5'	35.9 CU. YD.