




FIELD ENTRANCE LT.
STA. 100+14

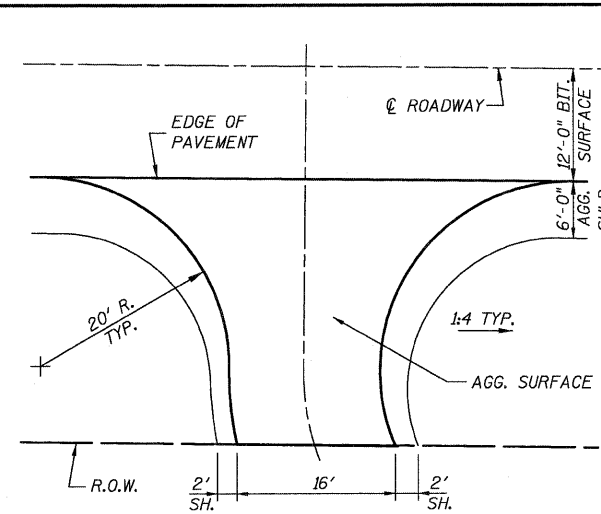



PRIVATE ENTRANCE RT.
STA. 100+72

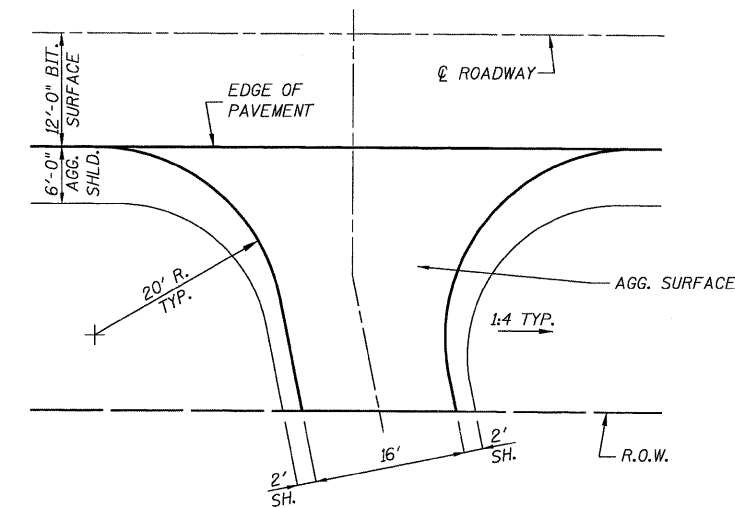

PRIVATE ENTRANCE RT.
STA. 100+16

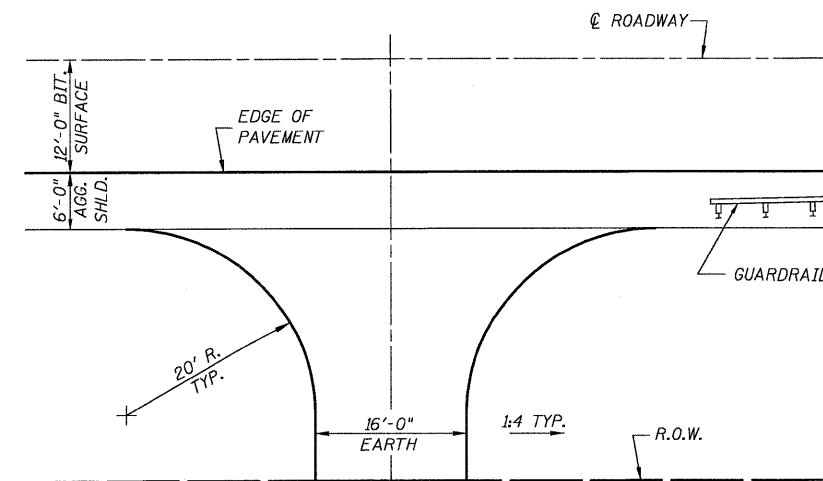

FIELD ENTRANCE RT.
STA. 94+47

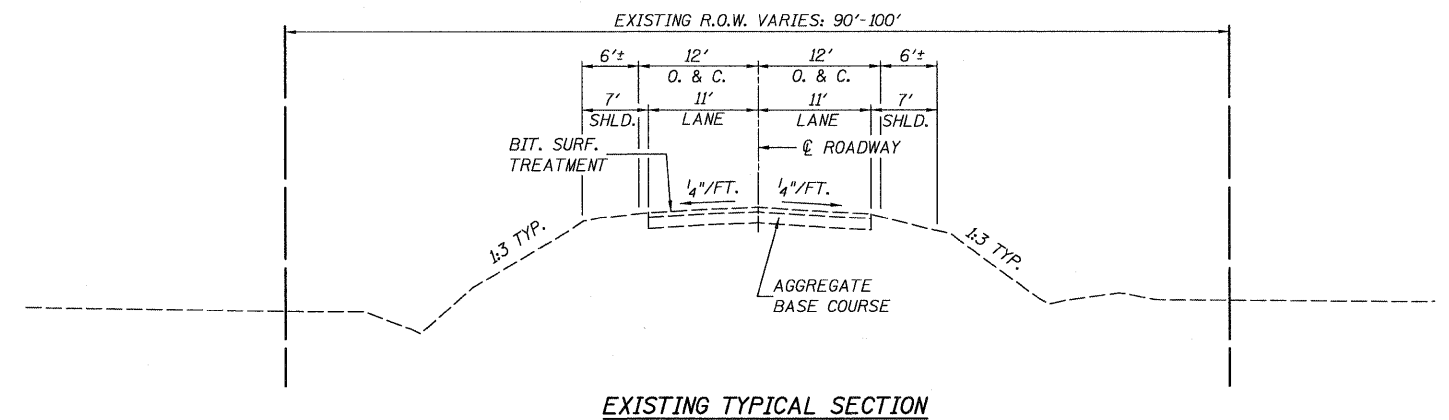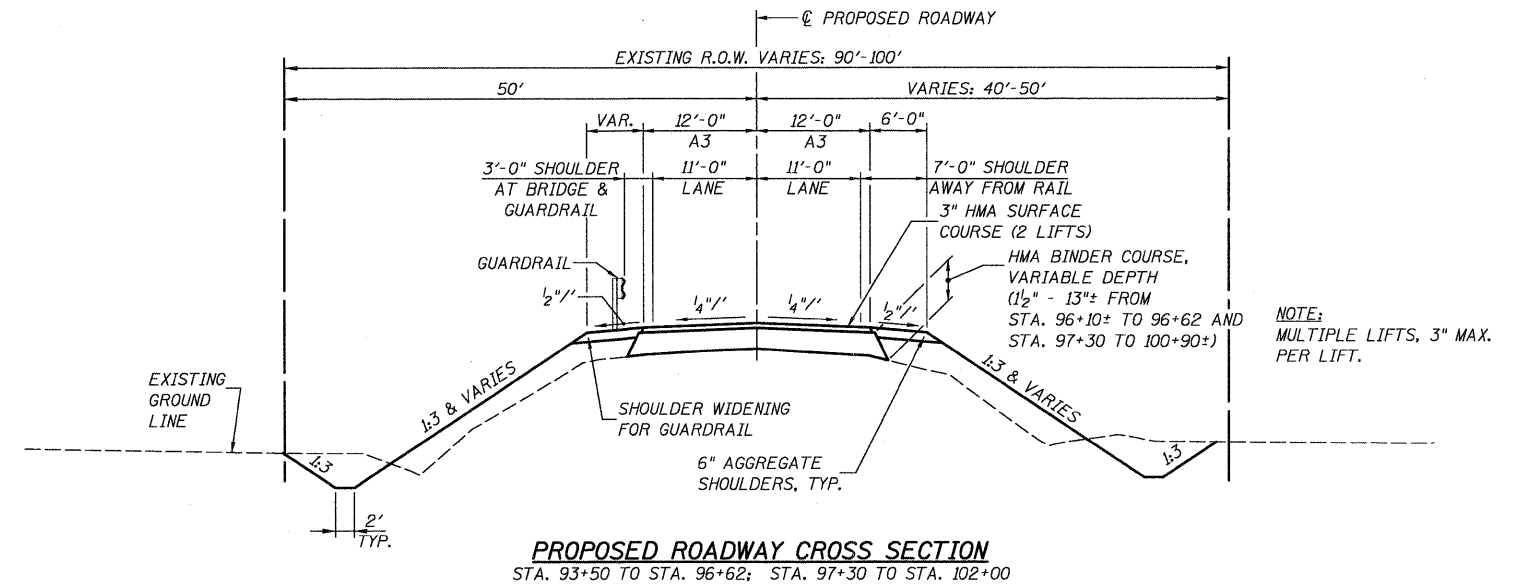

MIXTURE REQUIREMENTS - SUPERPAVE PROJECT

ROUTE	F.A.S. 782 (C.H. 10)
SECTION	07-00084-00-BR/ 07-00088-00-BR
COUNTY	BOND/CLINTON
CONTRACT	97469

DESCRIPTION: KEYESPORT RD. OVER
TRIBUTARY TO CARLYLE LAKE
20 YR. ESAL'S: 0.27

MIXTURE USE	SURFACE	BINDER
AC/PG	PG 64-22	PG 64-22
RAP % (MAX)	0%	10%
DESIGN AIR VOIDS	4.0% @ Ndes=70	4.0% @ Ndes=70
MIX COMPOSITION (GRADATION MIXTURE)	IL 9.5	IL 19.0
FRICTION AGG	MIXTURE C	N/A

FILE NAME =
h:\5789\B3_rdos_5789.dgn

USER NAME = .USERDESCR.
DESIGNED - B.I.B.
CHECKED - L.D.G.
DRAWN - K.H.L.
PLOT SCALE = 1/8" = 1' / IN.
PLOT DATE = 4/12/2011

REVISER -
REVISER -
REVISER -
REVISER -
REVISER -

STATE OF ILLINOIS
DEPARTMENT OF TRANSPORTATION

TYPICAL ROADWAY CROSS SECTIONS AND SCHEDULES

SHEET NO. 1 OF 1 SHEETS

F.A.S. RTE.	SECTION	COUNTY	TOTAL SHEETS	SHEET NO.
782	07-00084-00-BR/07-00088-00-BR	BOND/CLINTON	19	3
S.N. 003-3052			CONTRACT NO. 97469	
ILLINOIS FED. AID PROJECT				