


FINAL SURVEY	DATE
SURVEYED	BY
PLANNED	
TEMPERATURE	
NOTE BOOK	
AREAS CHECKED	
NO.	

ORIGINAL SURVEY	DATE
SURVEYED	BY
PLANNED	
TEMPERATURE	
NOTE BOOK	
AREAS CHECKED	
NO.	

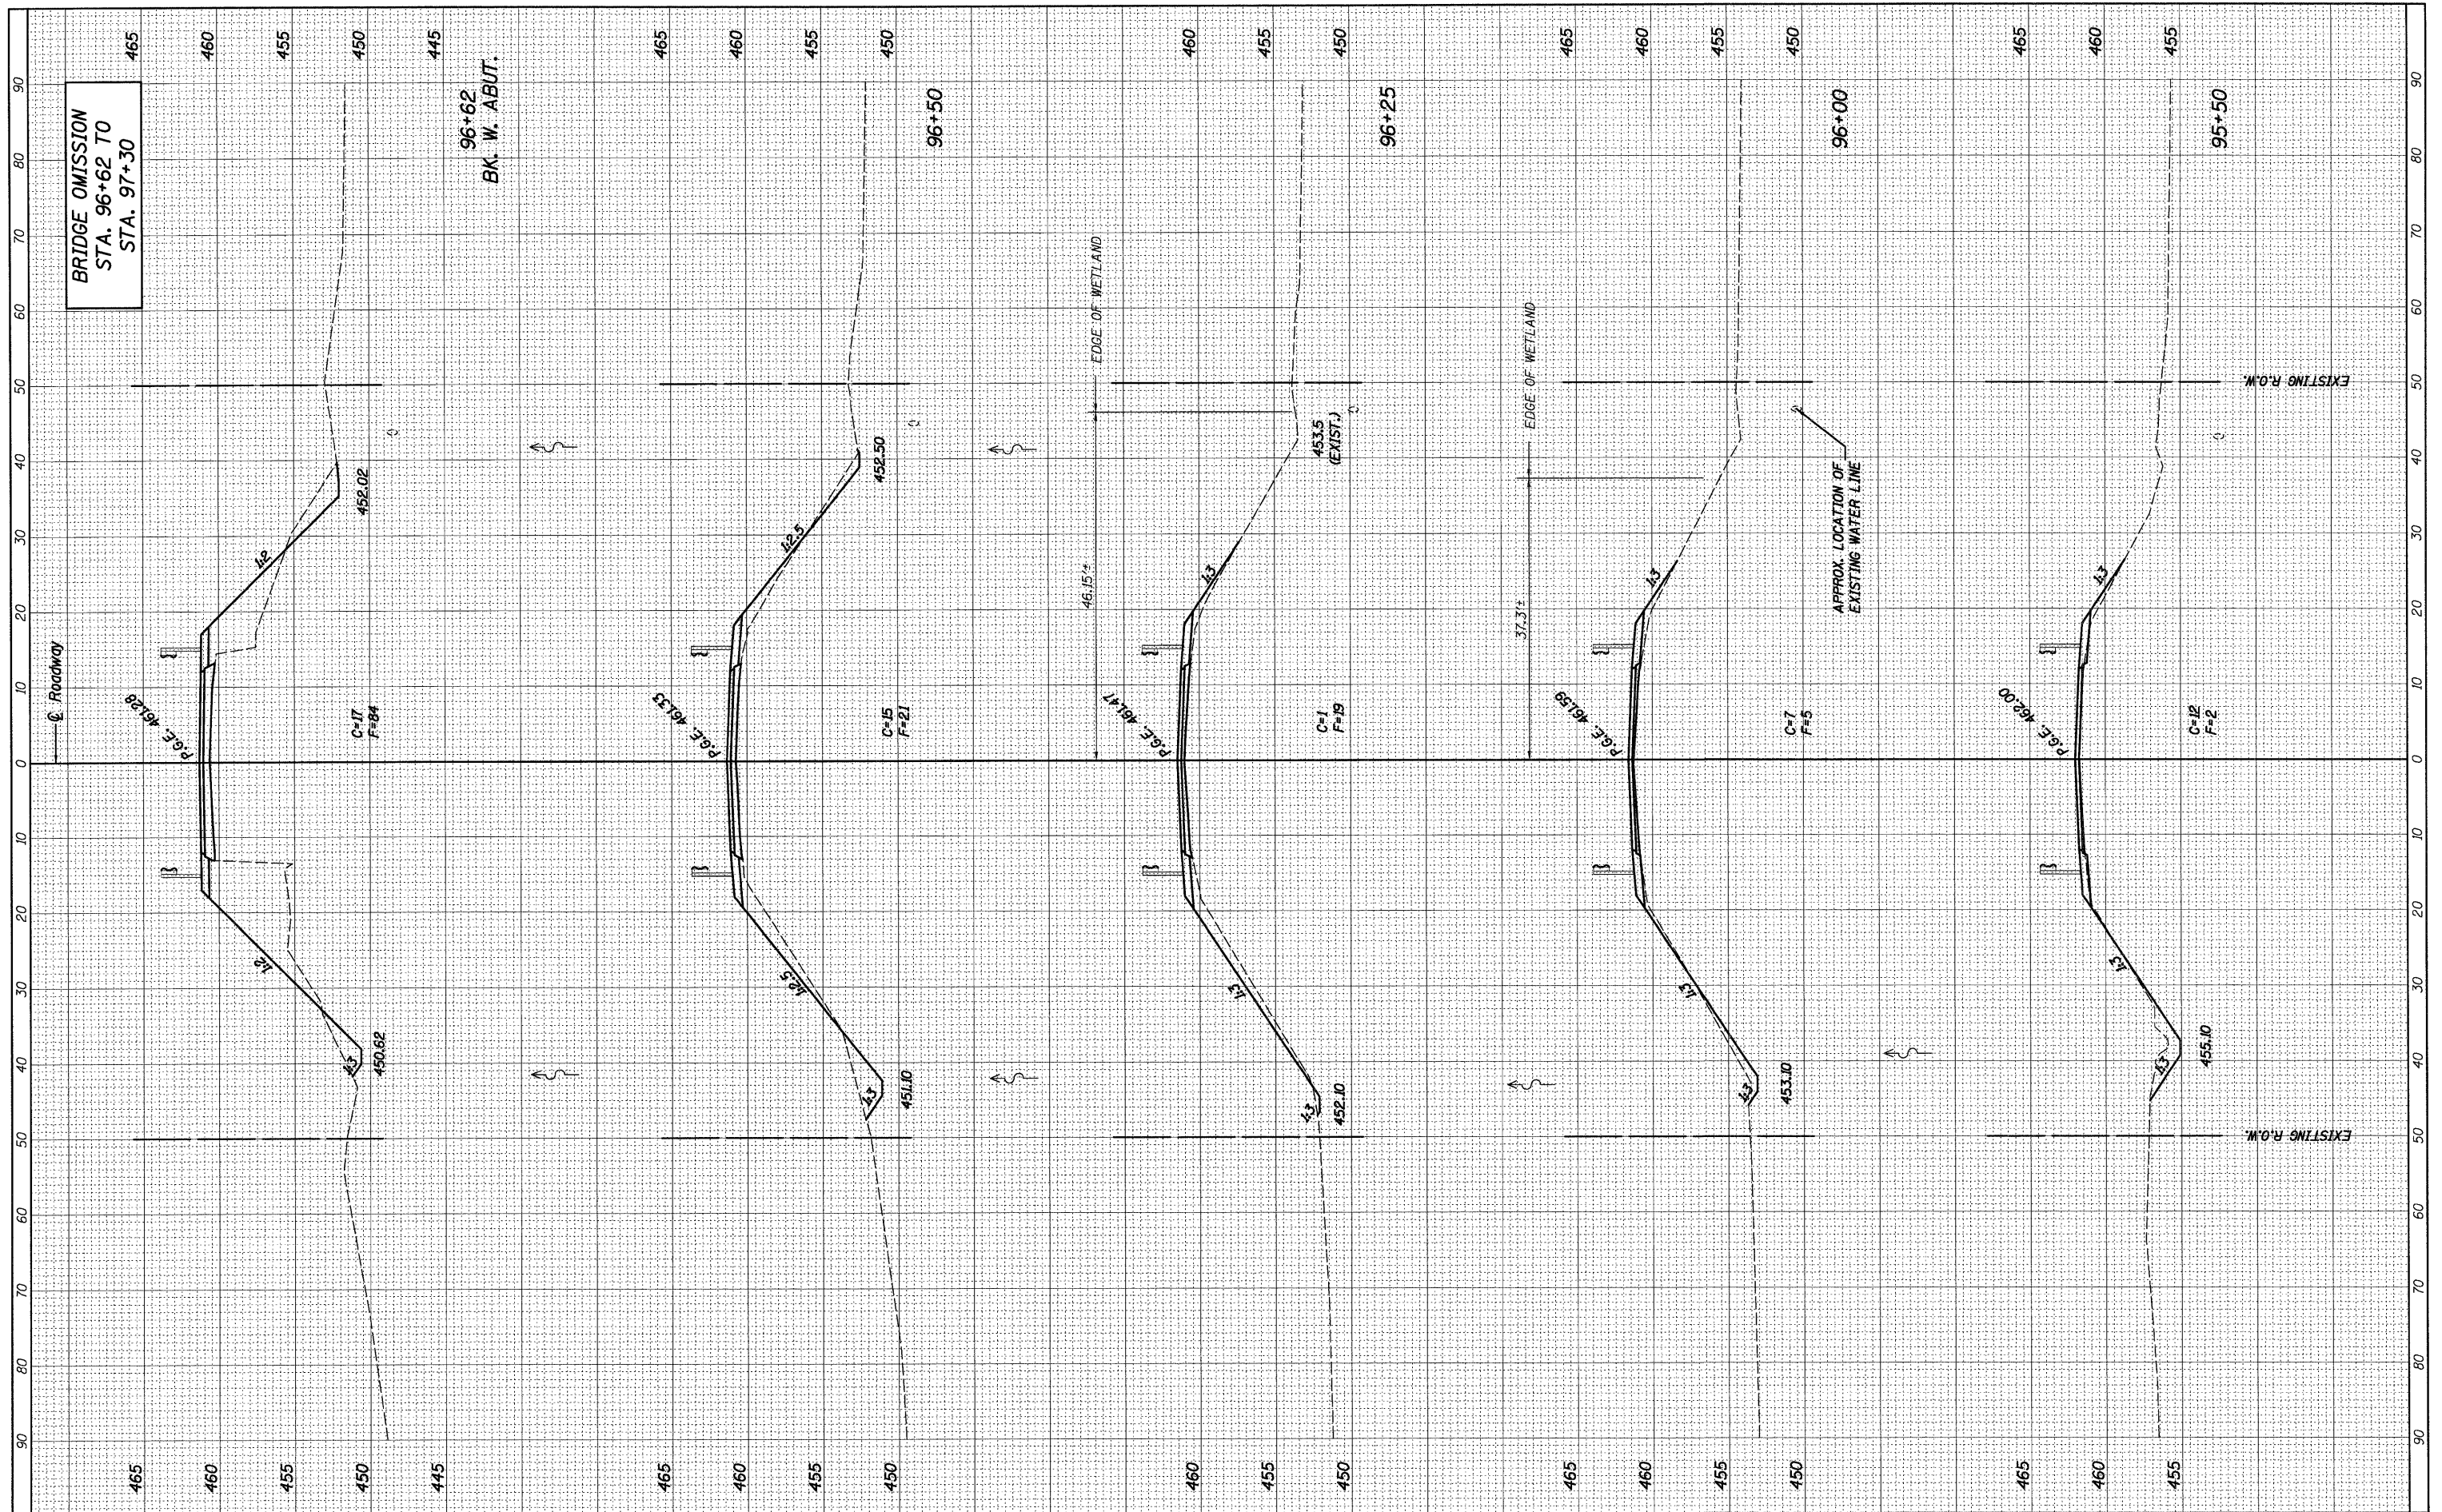

FILE NAME = h:\5789\1519_XS&M_5789.dgn
 USER NAME = USERDESCR.
 DESIGNED - B.I.B.
 DRAWN - K.H.L.
 CHECKED - L.D.G.
 DATE - 4/12/2011

DESIGNED	B.I.B.	REVISED	-
DRAWN	K.H.L.	REVISED	-
CHECKED	L.D.G.	REVISED	-
DATE	4/12/2011	REVISED	-

STATE OF ILLINOIS
 DEPARTMENT OF TRANSPORTATION

CROSS SECTIONS
 EXISTING & PROPOSED ROADWAY
 SCALE: SHEET NO. 2 OF 5 SHEETS STA. 95+50 TO STA. 96+62

F.A.S. RTE.	SECTION	COUNTY	TOTAL SHEETS	SHEET NO.
782	07-00084-00-BR/07-00088-00-BR	BOND/CLINTON	19	16
S.N. 003-3052		CONTRACT NO. 97469		
ILLINOIS FED. AID PROJECT				