


FINAL SURVEY	SURVEYED	BY	DATE
NOTE BOOK	PLotted		
AREAS CHECKED	TEMPLATE		
	AREAS CHECKED		

ORIGINAL SURVEY	SURVEYED	BY	DATE
NOTE BOOK	PLotted		
AREAS CHECKED	TEMPLATE		
	AREAS CHECKED		

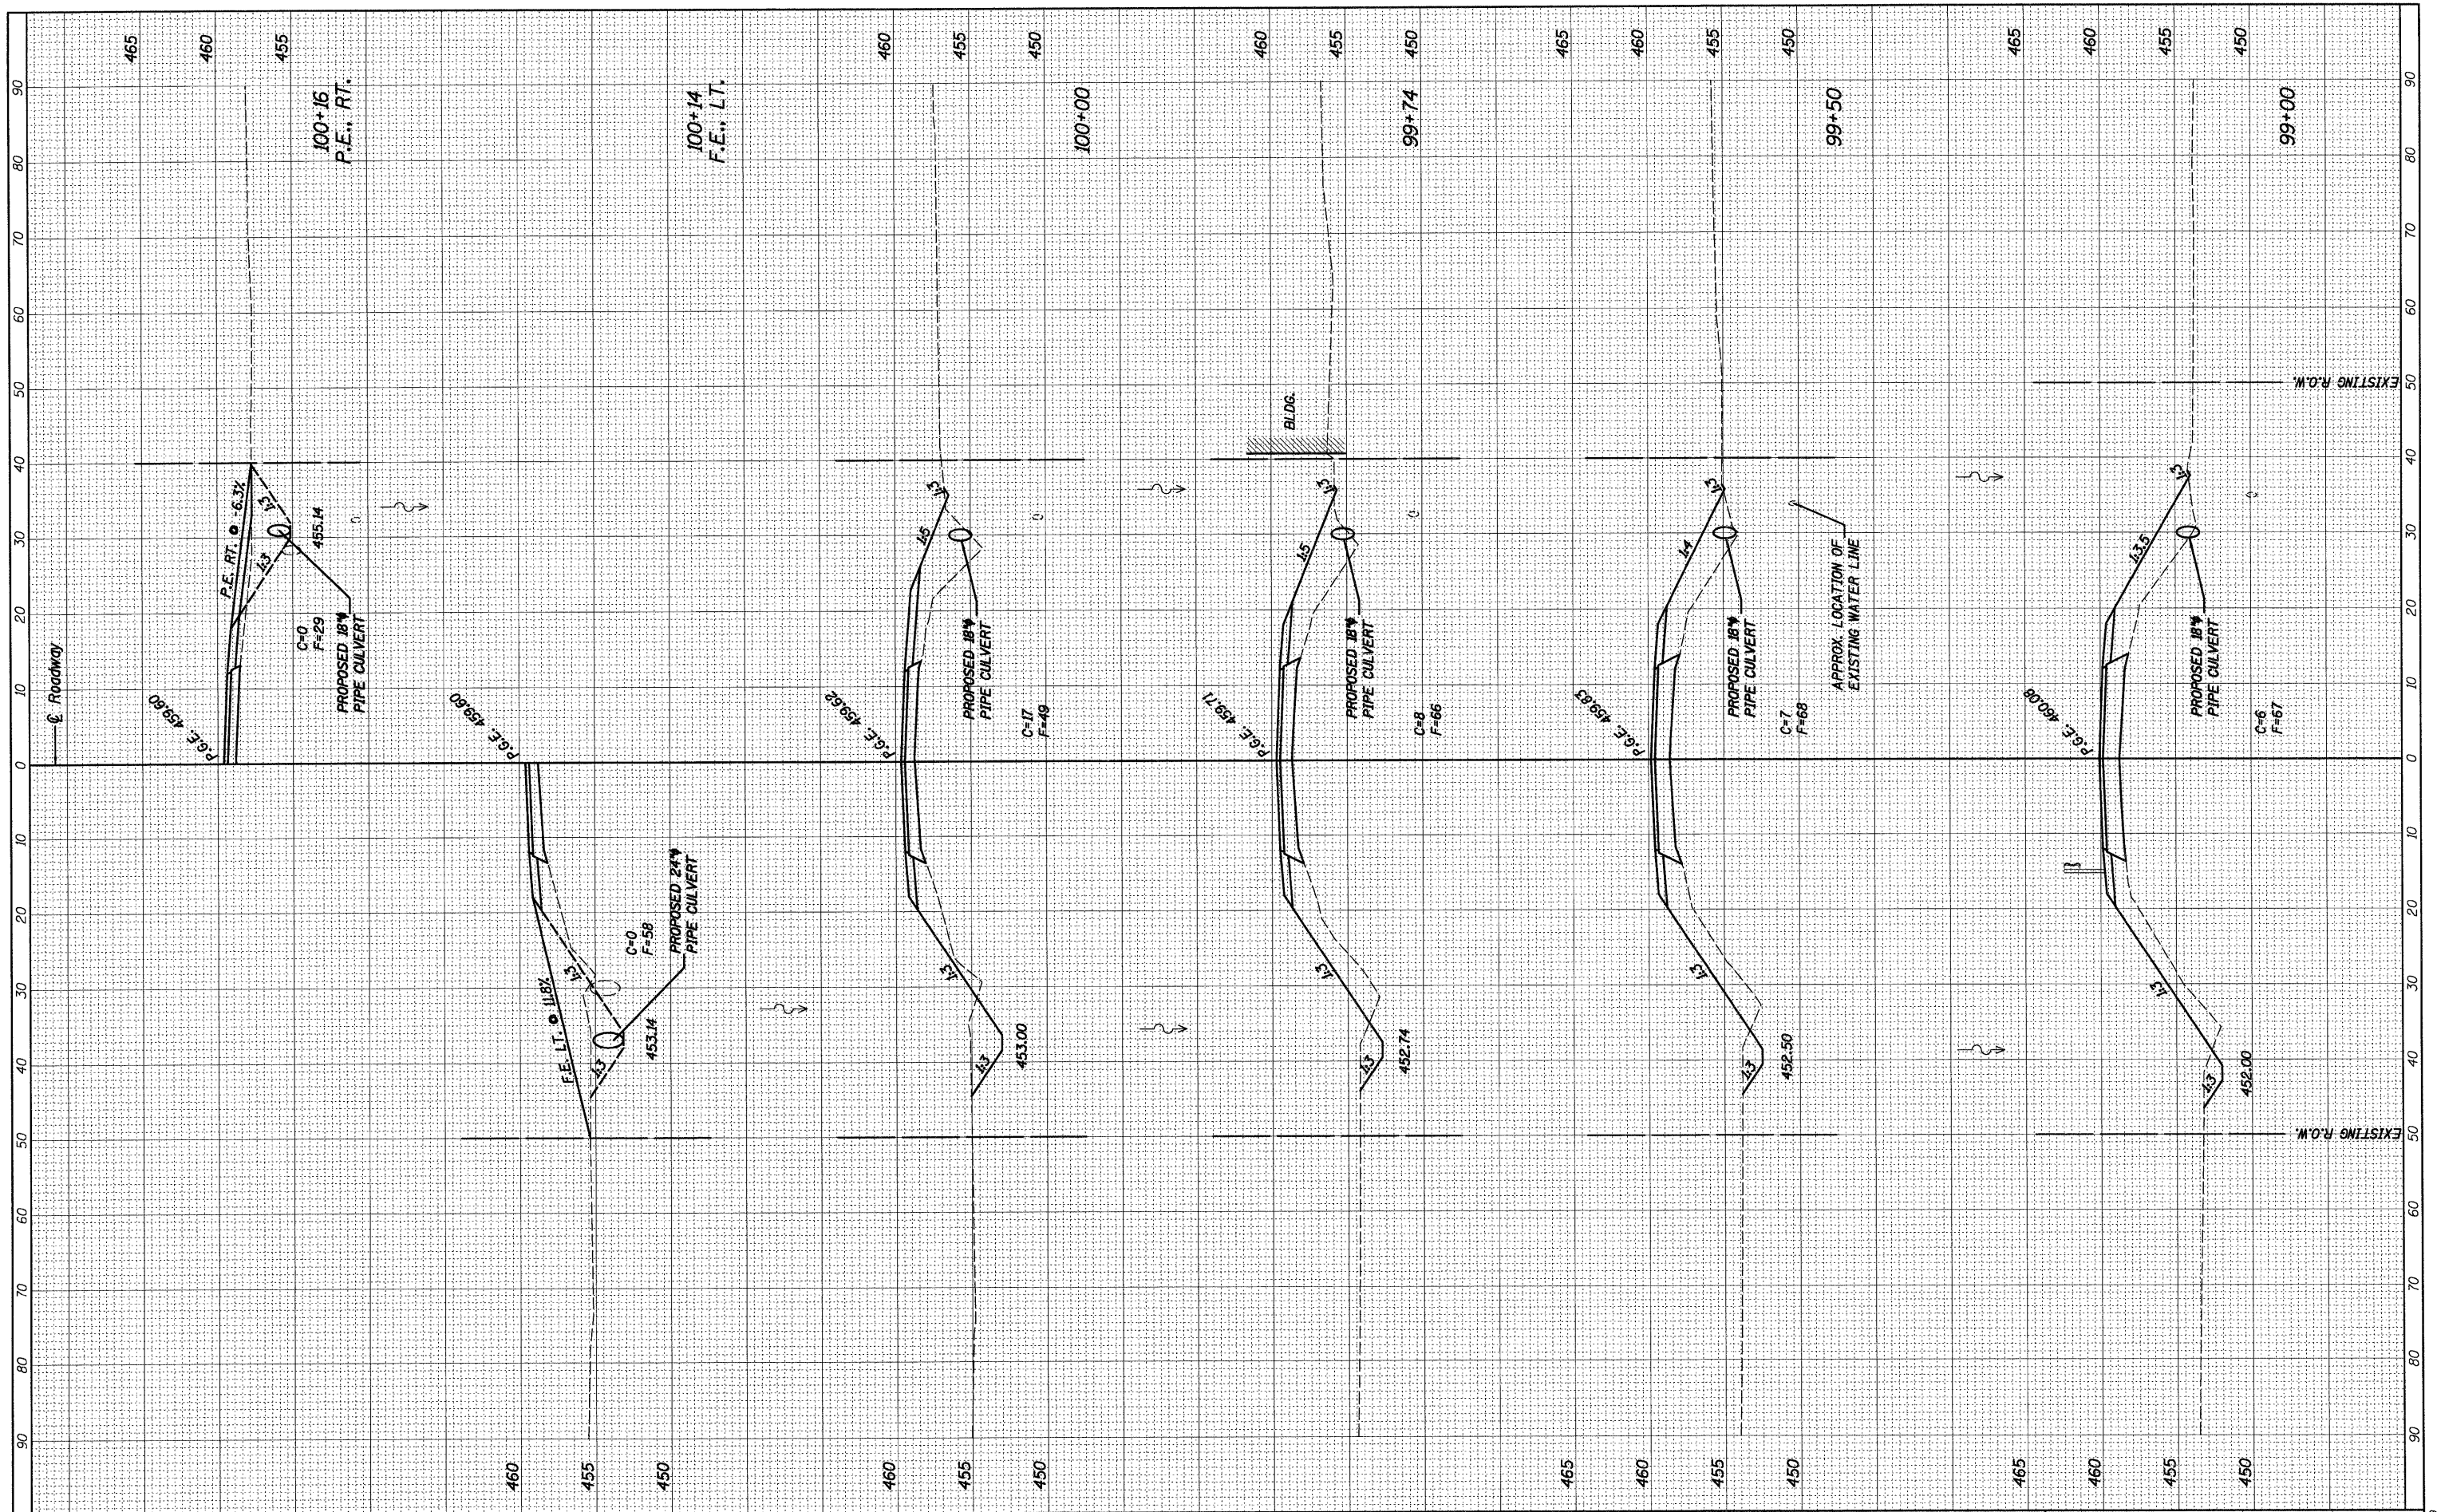

FILE NAME = h:\5789\5789.dgn
 USER NAME = USERDESCR.
 DESIGNED - B.I.B.
 DRAWN - K.H.L.
 CHECKED - L.D.G.
 DATE - 4/12/2011

DESIGNED	B.I.B.	REVISED	
DRAWN	K.H.L.	REVISED	
CHECKED	L.D.G.	REVISED	
DATE		REVISED	

**STATE OF ILLINOIS
DEPARTMENT OF TRANSPORTATION**

**CROSS SECTIONS
EXISTING & PROPOSED ROADWAY**

SCALE: SHEET NO. 4 OF 5 SHEETS STA. 99+00 TO STA. 100+16

F.A.S. RTE.	SECTION	COUNTY	TOTAL SHEETS	SHEET NO.
782	07-00084-00-BR/07-00088-00-BR	BOND/CLINTON	19	18
S.N. 003-3052		CONTRACT NO. 97469		
ILLINOIS FED. AID PROJECT				