


FINAL	SURVEYED	DATE
SURVEY	BY	
NOTE BOOK	NO.	
AREAS CHECKED		

ORIGINAL	SURVEYED	DATE
SURVEY	BY	
NOTE BOOK	NO.	
AREAS CHECKED		

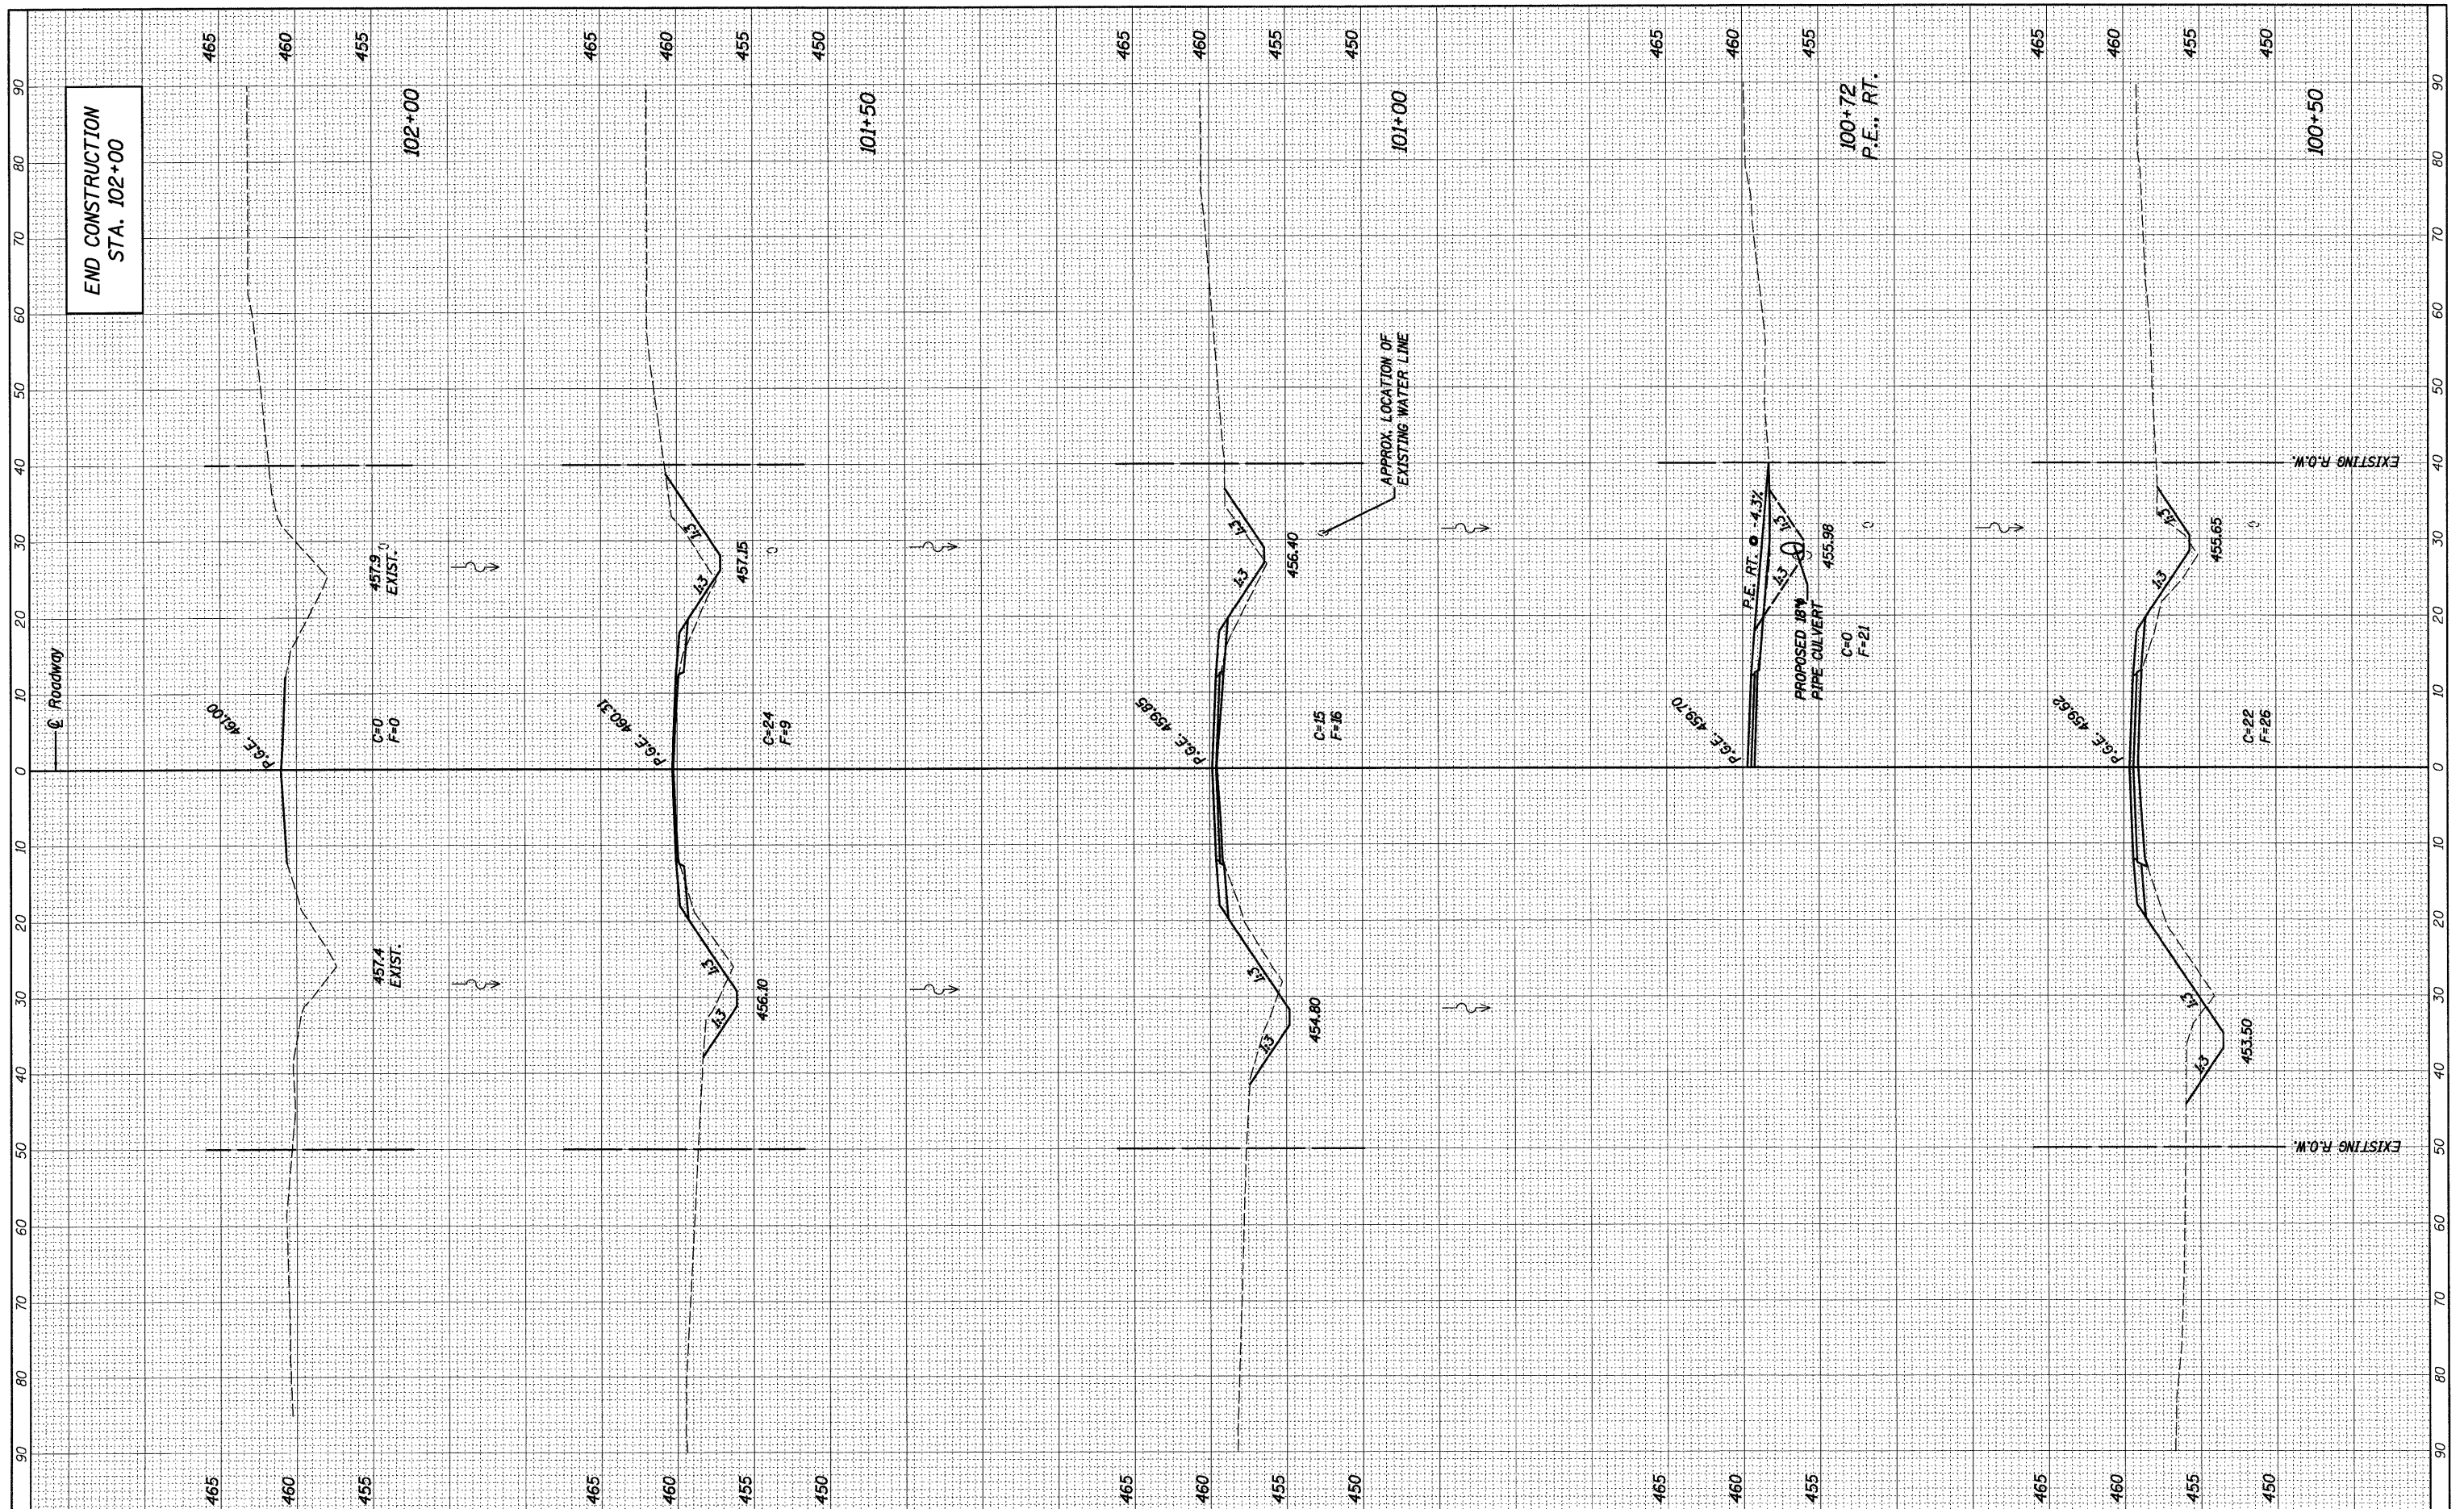

FILE NAME = h:\5789\1519\_X5shf\_5789.dgn  
 USER NAME = USERDESCR...  
 DESIGNED - B.I.B.  
 DRAWN - K.H.L.  
 CHECKED - L.D.G.  
 DATE -  
 PLOT SCALE = 10,000' / 1\"/>

DESIGNED - B.I.B.  
 DRAWN - K.H.L.  
 CHECKED - L.D.G.  
 DATE -  
 PLOT SCALE = 10,000' / 1\"/>

REVISIONS:  
 REVISED -  
 REVISED -  
 REVISED -  
 REVISED -

STATE OF ILLINOIS  
 DEPARTMENT OF TRANSPORTATION

CROSS SECTIONS  
 EXISTING & PROPOSED ROADWAY

SCALE: SHEET NO. 5 OF 5 SHEETS STA. 100+50 TO STA. 102+00

F.A.S. RTE.	SECTION	COUNTY	TOTAL SHEETS	SHEET NO.
782	07-00084-00-BR/07-00088-00-BR	BOND/CLINTON	19	19
S.N. 003-3052			CONTRACT NO. 97469	
ILLINOIS FED. AID PROJECT				