


DATE	
BY	
NO.	
FINAL SURVEY	
NO. BOOK	
NO. SHEET	
NO. TEMPLATE	
NO. AREAS CHECKED	

DATE	
BY	
NO.	
ORIGINAL SURVEY	
NO. BOOK	
NO. SHEET	
NO. TEMPLATE	
NO. AREAS CHECKED	

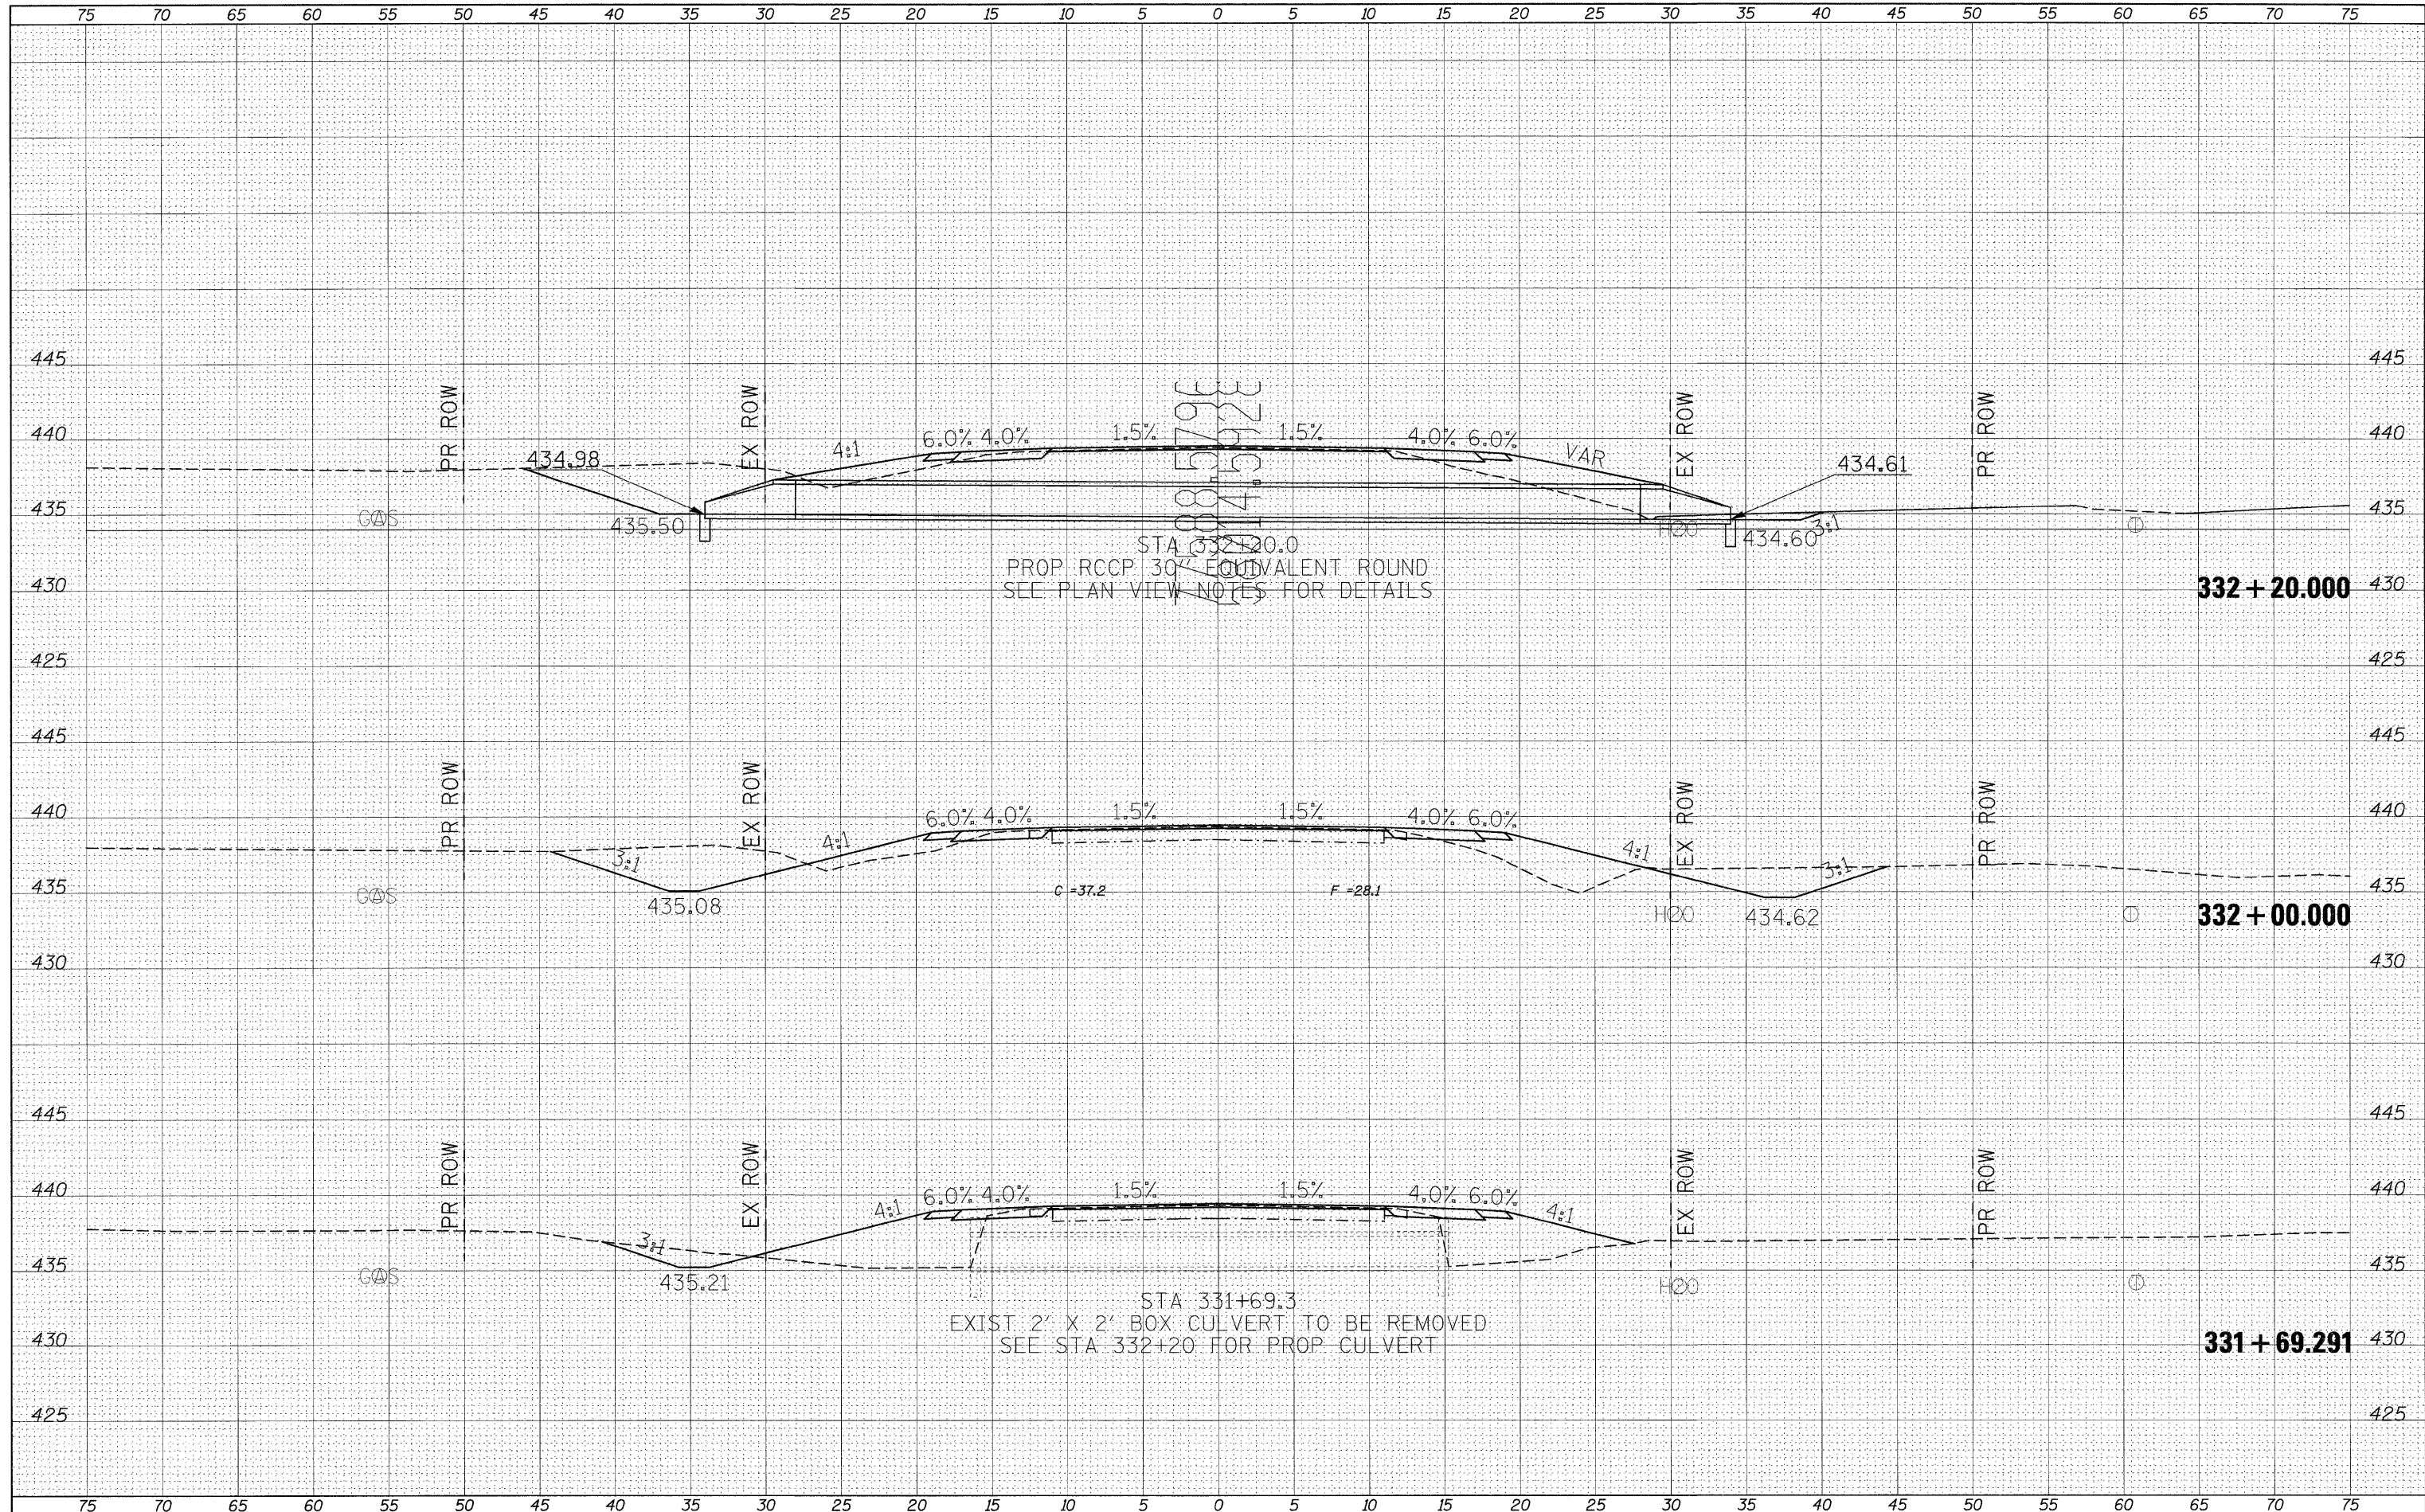

FILE NAME =
#FILE#

USER NAME = #USER#	DESIGNED -	REVISED -
	DRAWN -	REVISED -
PLOT SCALE = #SCALE#	CHECKED -	REVISED -
PLOT DATE = #DATE#	DATE -	REVISED -

**STATE OF ILLINOIS
DEPARTMENT OF TRANSPORTATION**

CROSS SECTION SHEETS			
SCALE:	SHEET NO.	OF SHEETS	STA. 331+69.291 TO STA. 332+20.000

F.A.P. RTE. 869	SECTION **	COUNTY *	TOTAL SHEETS 299	SHEET NO. 233
ILLINOIS FED. AID PROJECT			CONTRACT NO. 98797	

** (1-1, 3, 6) R-1, R5-3, (1, 3, 6) B-2 *PERRY & FRANKLIN