


DATE	
BY	
SURVEYED	
PLOTTED	
CHECKED	
DESIGNED	
REVISIONS	
NO. DATE	
AREAS CHECKED	

DATE	
BY	
SURVEYED	
PLOTTED	
CHECKED	
DESIGNED	
REVISIONS	
NO. DATE	
AREAS CHECKED	

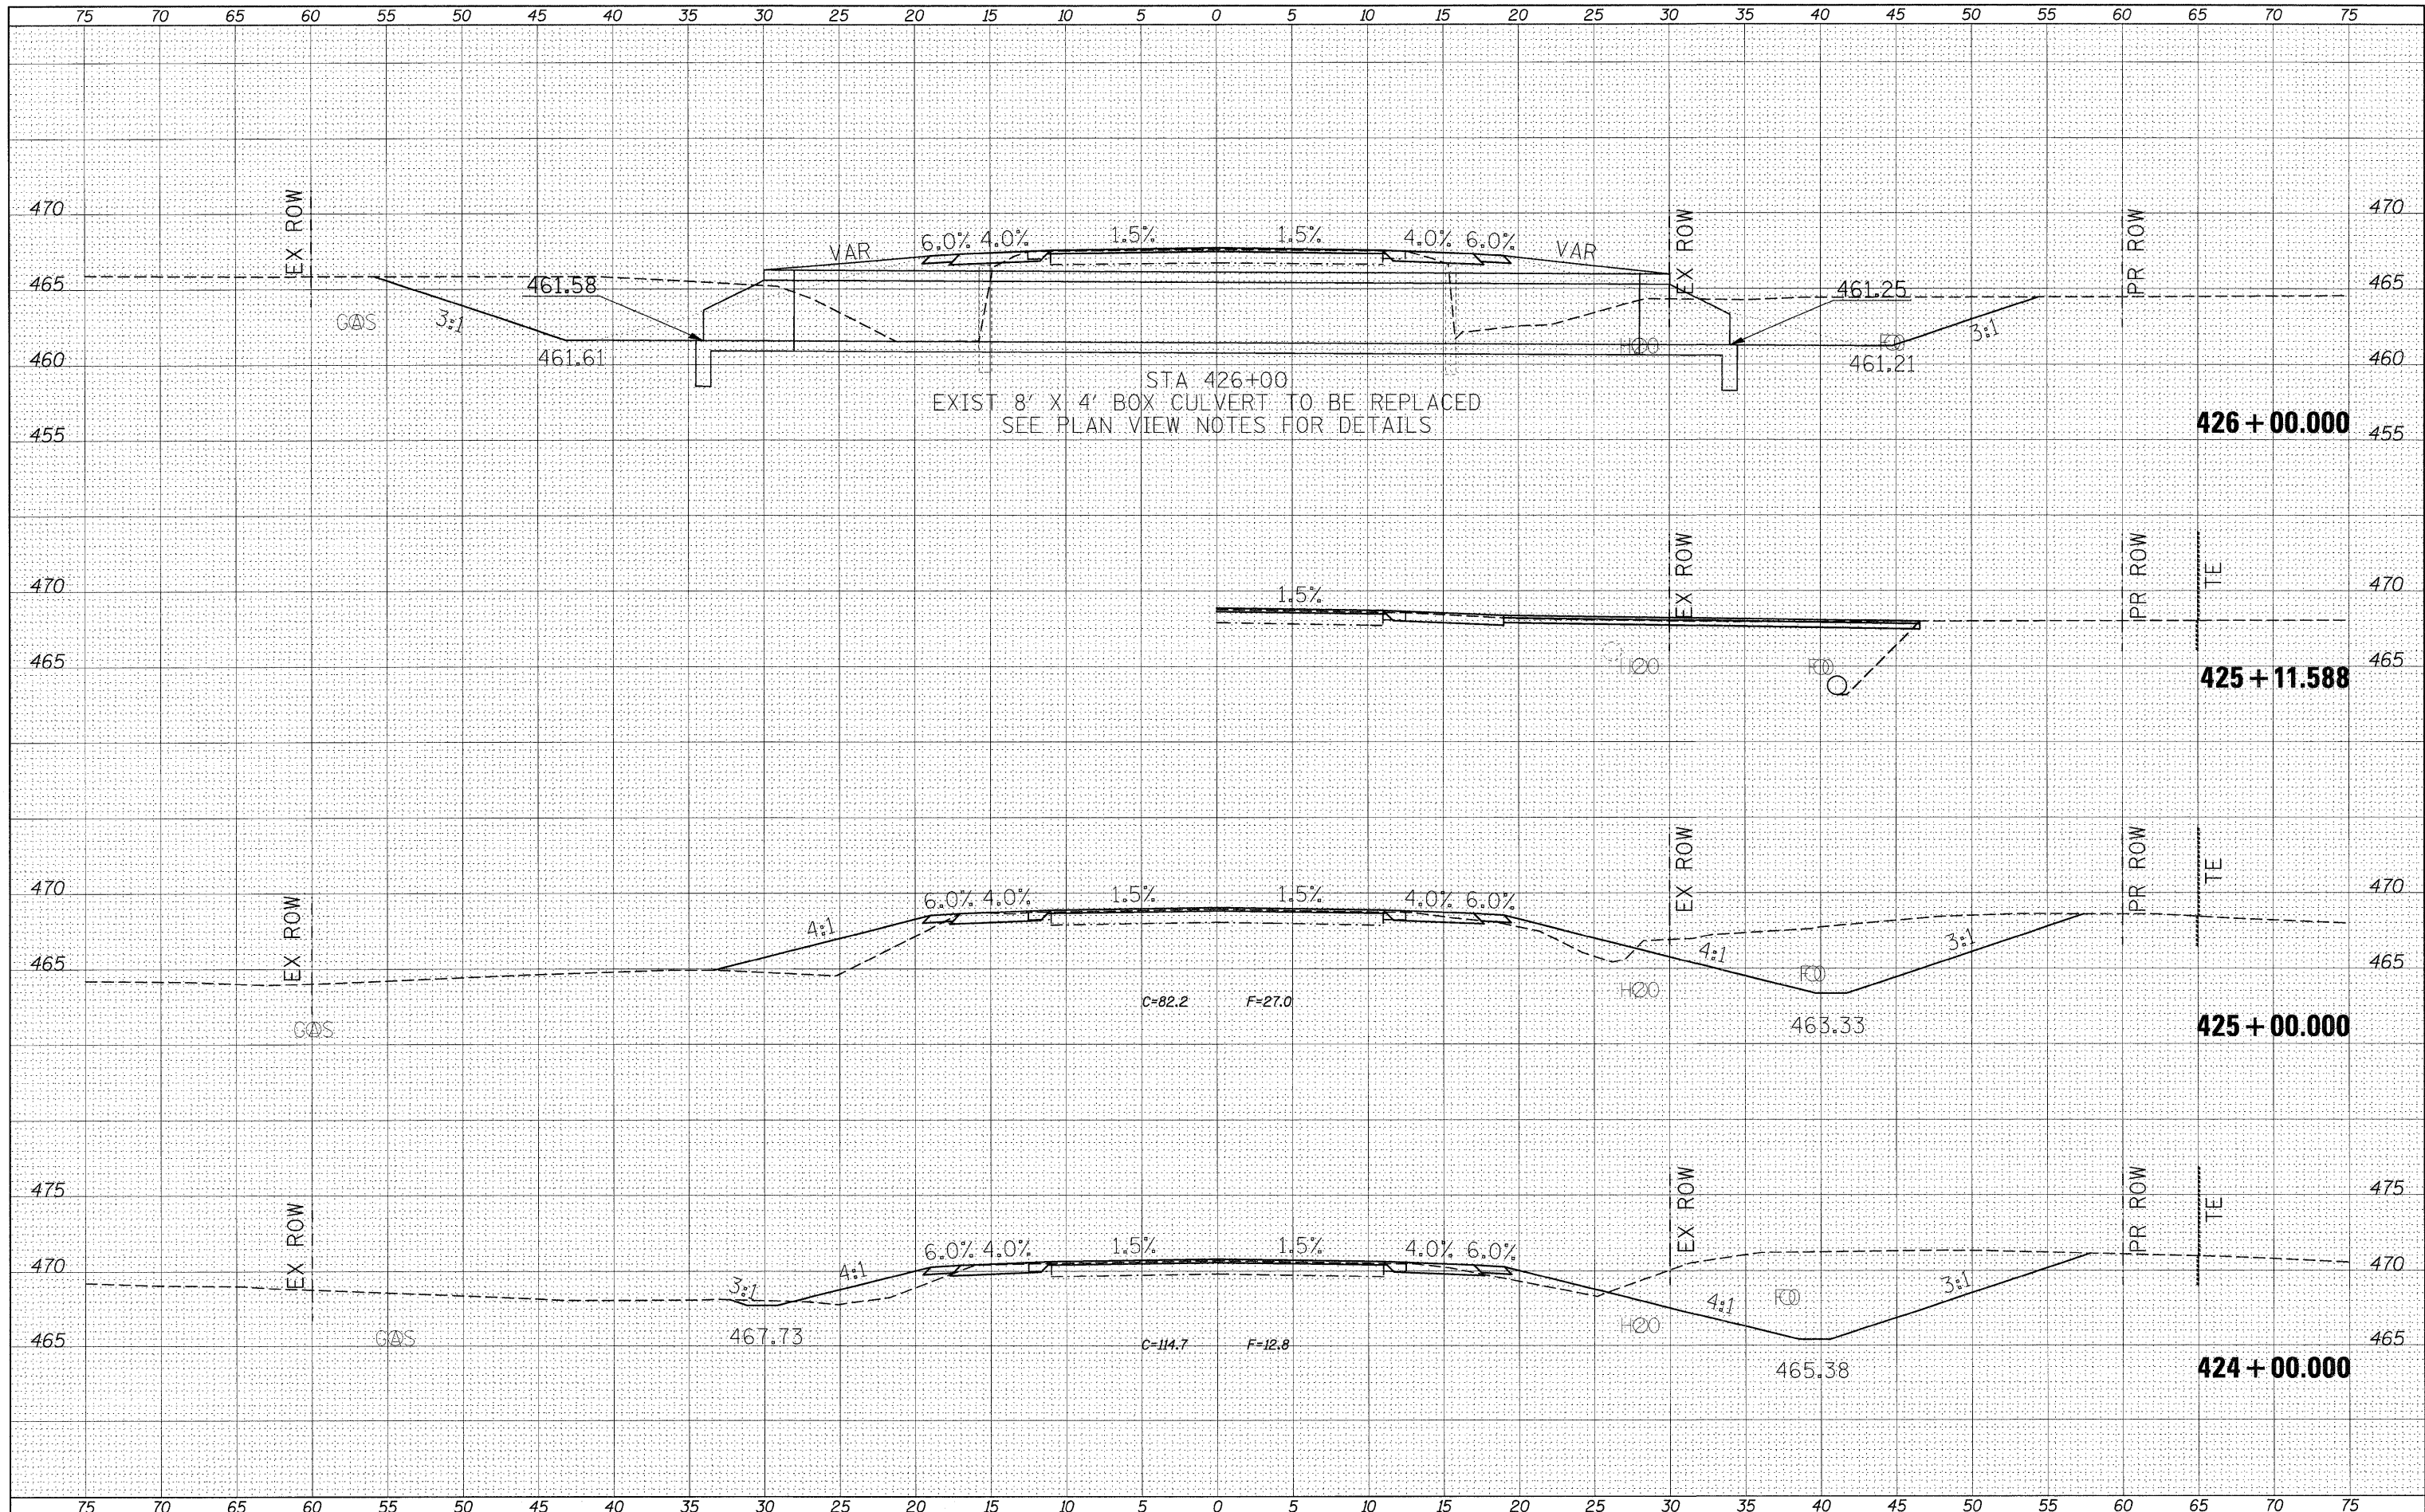

FILE NAME =	USER NAME = \$USER\$	DESIGNED -	REVISED -	STATE OF ILLINOIS DEPARTMENT OF TRANSPORTATION	CROSS SECTION SHEETS		F.A.P. RTE. 869	SECTION **	COUNTY *	TOTAL SHEETS 299	SHEET NO. 271	
FILEL		DRAWN -	REVISED -		SCALE:	SHEET NO. OF SHEETS	STA. 424+00.000 TO STA. 426+00.000	ILLINOIS FED. AID PROJECT		CONTRACT NO. 98797		
		CHECKED -	REVISED -									
		DATE -	REVISED -									