


THE INFORMATION SHOWN ON THESE PLANS HAS BEEN OBTAINED FROM AVAILABLE RECORDS. NEITHER THE OWNER NOR THE ENGINEER ASSUMES ANY RESPONSIBILITY WHATSOEVER IN RESPECT TO THE ACCURACY OR SUFFICIENCY OF THE INFORMATION AND THAT THE CONDITIONS INDICATED ARE REPRESENTATIVE OF THOSE TO BE ENCOUNTERED IN THE FIELD. IT SHALL BE THE CONTRACTOR'S RESPONSIBILITY TO VISIT THE SITE AND ACCQUANT HIMSELF WITH THE EXISTING CONDITIONS.

SEE SHEET 11 FOR
LEGEND AND NOTES

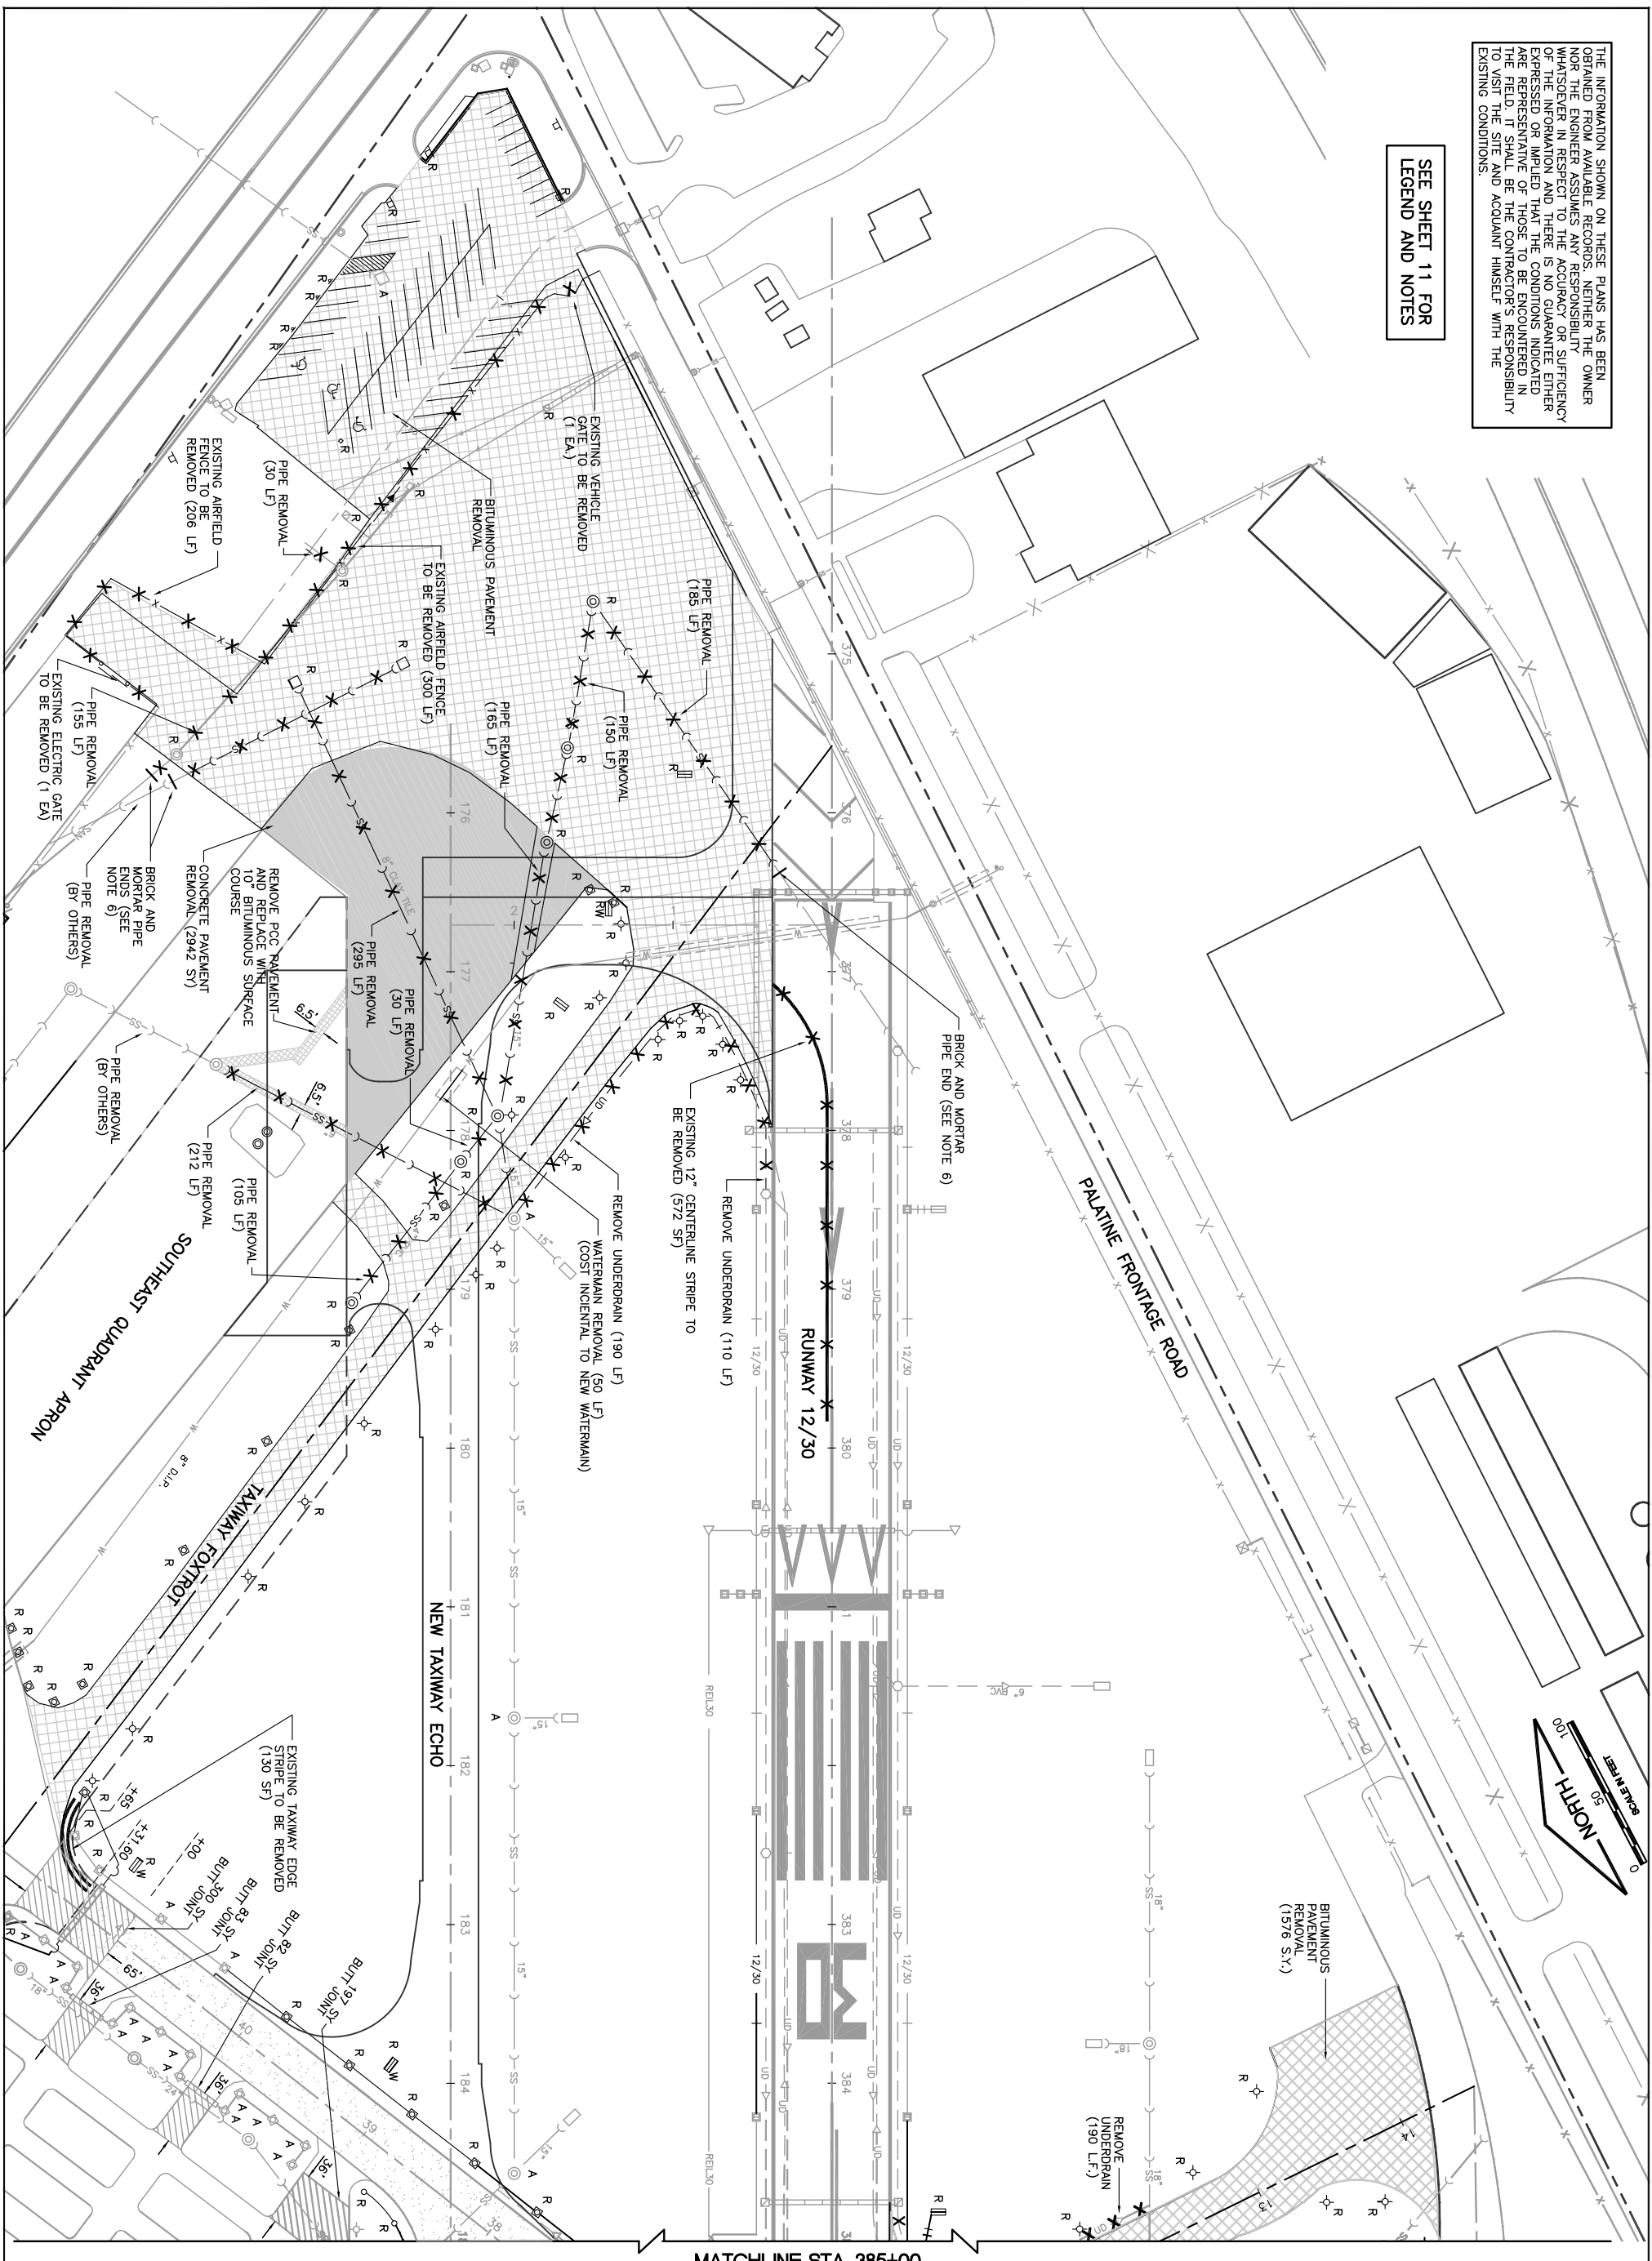

MATCHLINE STA. 385+00

**CHICAGO EXECUTIVE AIRPORT
WHEELING/PROSPECT HEIGHTS, ILLINOIS
CONSTRUCT PARTIAL PARALLEL TAXIWAY ECHO AND
PARTIAL OVERLAY OF TAXIWAY ECHO**

**EXISTING CONDITIONS/PROPOSED REMOVALS
SHEET 2**

K:\Chicago\execp\0829008_Taxiway\Sheet3\Title.dwg
FILE: lxy-record-2.dwg
LAYOUT: layout1
UPDATE BY: mskatz
SURVEY BOOK #
DATE: Fri 4/1/11 9:05am
XREF DWG: tb.dwg
tbl.dwg
lxy.dwg
echo-base.dwg

REVISIONS

NUMBER	BY	DATE

0 1 2
THIS BAR IS EQUAL TO 2"
AT FULL SCALE (34X22).

Copyright CMT, Inc.

CMT
CRAWFORD, MURPHY & TILLY, INC.
CONSULTING ENGINEERS
License No. 184-000613

CHICAGO EXECUTIVE AIRPORT

DESIGN BY: MLK
DRAWN BY: JRO
CHECKED BY: MLK
APPROVED BY: DLP
DATE: 04/22/11
JOB No.: 08290-08
ILLINOIS PROJECT: PWK-3244
A.I.P. PROJECT: 3-17-0018-B32
SHEET 12 OF 49 SHEETS