


STA. 58+10

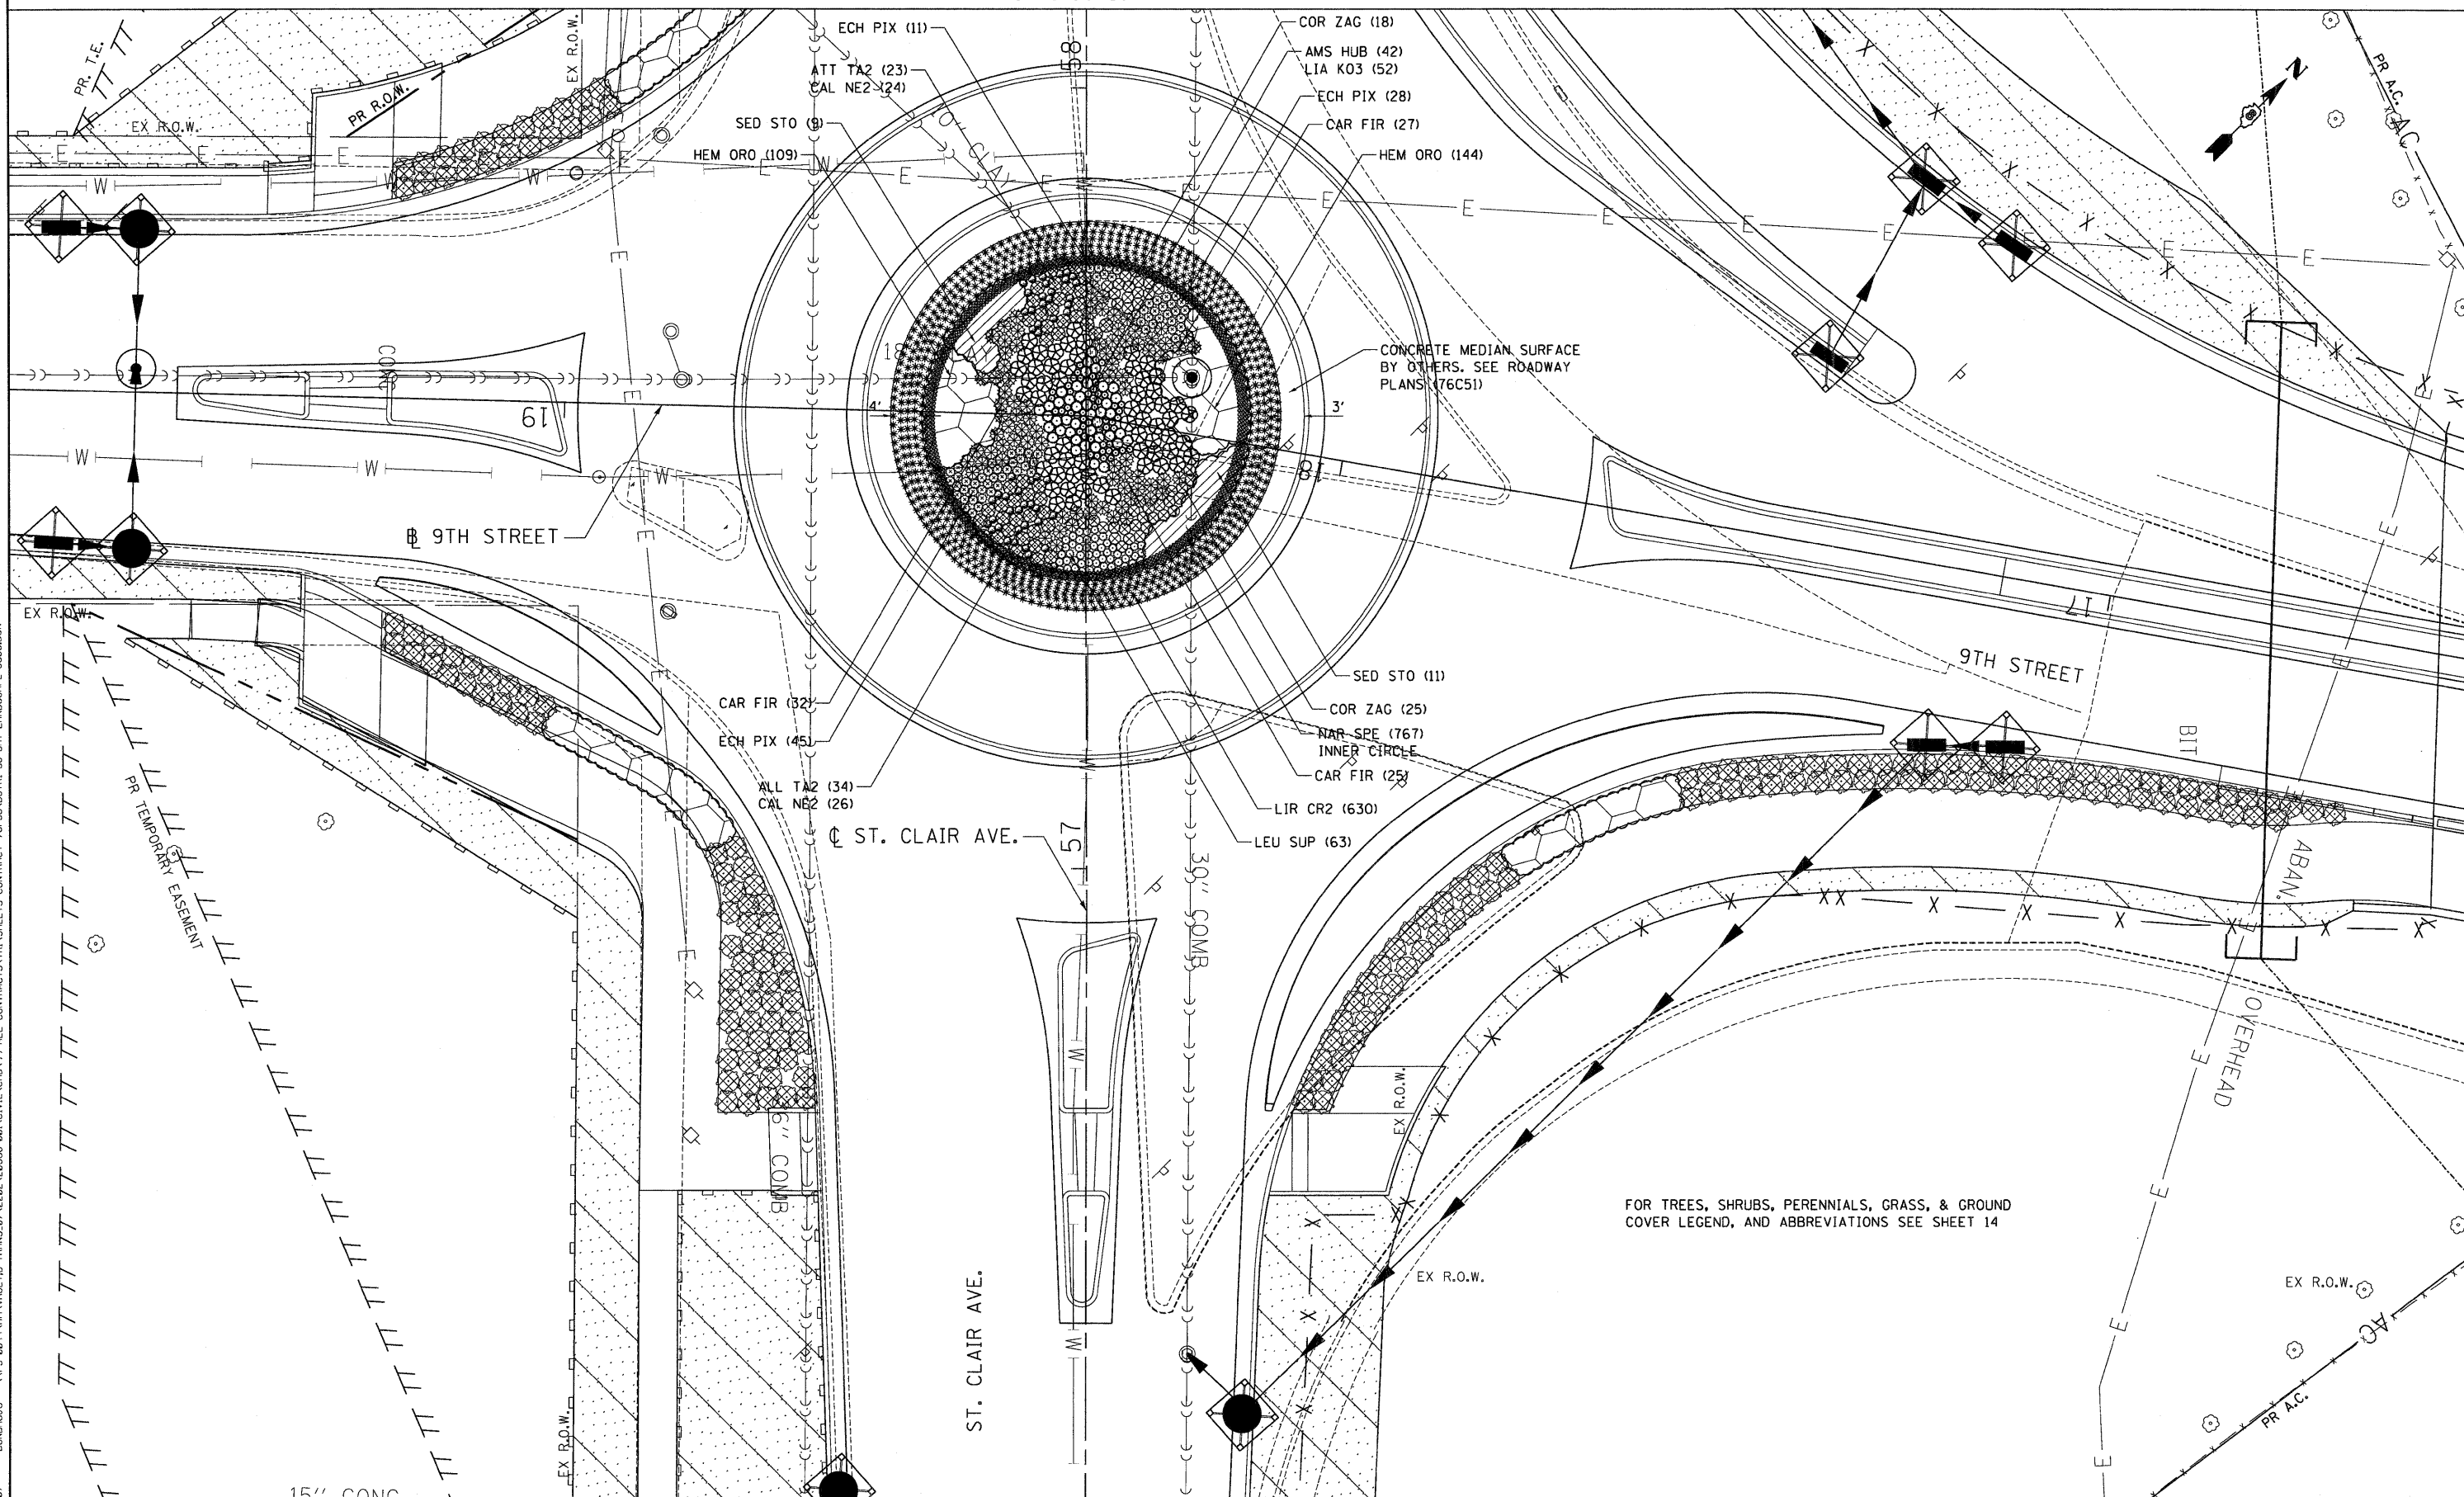

FOR TREES, SHRUBS, PERENNIALS, GRASS, & GROUND COVER LEGEND, AND ABBREVIATIONS SEE SHEET 14

FILE NAME = \\BTRF-76C51-LAYOUT\LDGN... \BTRF-36-BORDER\LDGN... \BTRF-36-LANDSCAPING... \BTRF-36-SHT-LANDSCAP2-5686.DGN
 USER NAME = #USER#
 DESIGNED - JM
 DRAWN - JB
 CHECKED - ACL
 DATE - 03/23/12
 REVISED -
 REVISED -
 REVISED -
 REVISED -
 STATE OF ILLINOIS
 DEPARTMENT OF TRANSPORTATION
 PROPOSED LANDSCAPING PLANS
 SCALE: 1"=10'
 SHEET NO. 5 OF 7 SHEETS
 STA. TO STA.
 F.A.U. RTE. 9166
 SECTION 82-1-12LS-2
 COUNTY ST. CLAIR
 TOTAL SHEETS 29
 SHEET NO. 13
 CONTRACT NO. 76F36
 FED. ROAD DIST. NO. ILLINOIS FED. AID PROJECT

FILE NAME = #FILE#
 USER NAME = #USER#
 PLOT SCALE = #SCALE#
 PLOT DATE = #DATE#
TENG TENG & ASSOCIATES, INC.
 ENGINEERS/ARCHITECTS/PLANNERS
 CHICAGO, ILLINOIS

DESIGNED - JM	REVISED -
DRAWN - JB	REVISED -
CHECKED - ACL	REVISED -
DATE - 03/23/12	REVISED -

**STATE OF ILLINOIS
DEPARTMENT OF TRANSPORTATION**

PROPOSED LANDSCAPING PLANS

SCALE: 1"=10' SHEET NO. 5 OF 7 SHEETS STA. TO STA.

F.A.U. RTE. 9166	SECTION 82-1-12LS-2	COUNTY ST. CLAIR	TOTAL SHEETS 29	SHEET NO. 13
CONTRACT NO. 76F36				
ILLINOIS FED. AID PROJECT				