

**STATE OF ILLINOIS
DEPARTMENT OF TRANSPORTATION
DIVISION OF HIGHWAYS**

**PROPOSED
HIGHWAY PLANS**

FOR INDEX OF SHEETS, SEE SHEET NO. 2

DESIGN DESIGNATIONS

RAMP 55N64E	28,200 (2030) FREEWAY DIRECTIONAL RAMP
RAMP 55S64E	3,170 (2030) FREEWAY DIRECTIONAL RAMP
RAMP 64W55N	2,790 (2030) FREEWAY DIRECTIONAL RAMP
I-55 NB	60,810 (2030) FREEWAY
I-55 SB	57,050 (2030) FREEWAY
RAMP 55S70W	13,560 (2030) FREEWAY DIRECTIONAL RAMP
RAMP 70E55N	19,350 (2030) FREEWAY DIRECTIONAL RAMP
RAMP "P"	2,420 (2030) FREEWAY RAMP
RAMP "O"	1,560 (2030) FREEWAY RAMP
RAMP "K"	1,700 (2030) FREEWAY RAMP

POSTED /DESIGN SPEEDS:

RAMP 55N64E	50 /60 MPH
RAMP 55S64E	50 /60 MPH
RAMP 64W55N	50 /60 MPH
I-55 NB	50 /60 MPH
I-55 SB	50 /60 MPH
RAMP 55S70W	50 /50 MPH
RAMP 70E55N	50 /50 MPH
RAMP "P"	50 /50 MPH
RAMP "O"	35 /35 MPH
RAMP "K"	25 /40 MPH

**FAI ROUTE 55/70 (I-55/70)
SECTION 82-1LS**

**ST. CLAIR COUNTY
C-98-030-12**

**PROPOSED I-55 /I-70 MAINLINE
LANDSCAPING BETWEEN I-64 TRI LEVEL
AND THE B&O RAILROAD**

F.A.I. RTE.	SECTION	COUNTY	TOTAL SHEETS	SHEET NO.
55/70	82-1LS	ST. CLAIR	38	1
FED. ROAD DIST. NO.	ILLINOIS	CONTRACT NO.	76F37	

*38+2=40


D-98-026-12



Robert J. Stern
ROBERT J. STERN
EXPIRES: 11/30/13
DATE: 3/19/12
SHEETS: 1-4, 14-20

PROJECT LOCATED IN: EAST ST. LOUIS, ILLINOIS

PLANS 1" = 20'
1" = 10'


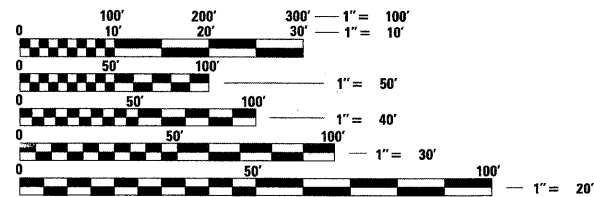


FULL SIZE PLANS HAVE BEEN PREPARED USING STANDARD ENGINEERING SCALES. REDUCED SIZED PLANS WILL NOT CONFORM TO STANDARD SCALES. IN MAKING MEASUREMENTS ON REDUCED PLANS, THE ABOVE SCALES MAY BE USED.

J.U.L.I.E.
JOINT UTILITY LOCATION INFORMATION FOR EXCAVATION
1-800-892-0123
OR 811

PROJECT ENGINEER : MICHAEL D. PRITCHETT (618) 346-3180
PROJECT MANAGER : N/A

CONTRACT NO. 76F37

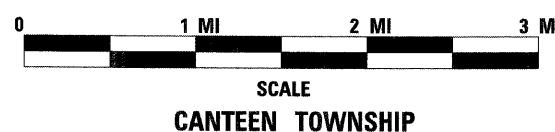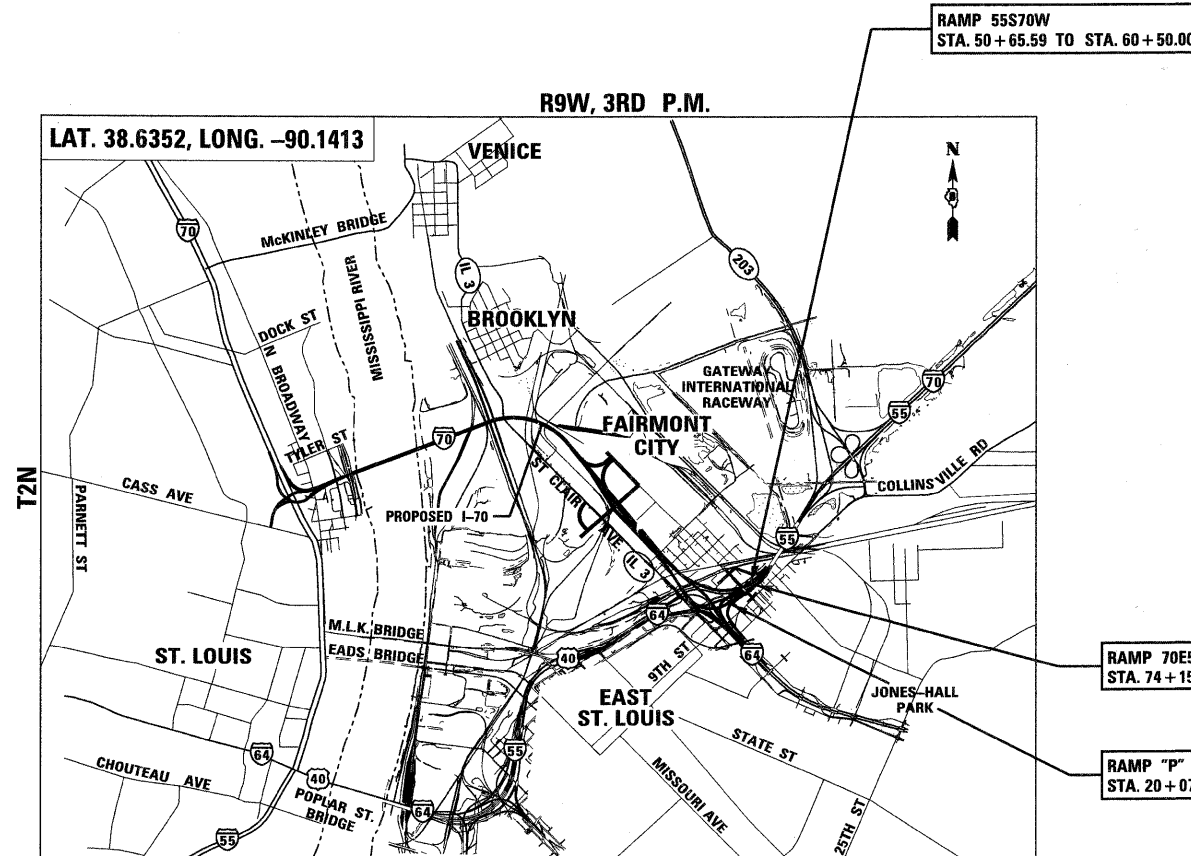

GROSS /NET LENGTH OF PROJECT: 0.900 MI (4,751.13')

TENG
TENG & ASSOCIATES, INC.
ENGINEERS/ARCHITECTS/PLANNERS
205 N. MICHIGAN AVE. CHICAGO, IL 60601
TELEPHONE: 312-616-0000

STATE OF ILLINOIS
DEPARTMENT OF TRANSPORTATION
DIVISION OF HIGHWAYS

SUBMITTED March 21 20 12
Paul P. [Signature]
DEPUTY DIRECTOR OF HIGHWAYS, REGION ENGINEER

May 25 20 12
John D. Baranowski, P.E. JR.
acting ENGINEER OF DESIGN AND ENVIRONMENT

May 05 20 12
William B. Frey, JR.
acting DIRECTOR OF HIGHWAYS, CHIEF ENGINEER

**PRINTED BY THE AUTHORITY
OF THE STATE OF ILLINOIS**