


- NOTES:
 1. GRASSES, GROUND COVERS, TREES, SHRUBS & PERENNIALS ARE SHOWN ON THIS SHEET.
 2. FOR LEGEND, SCHEDULE & ABBREVIATIONS SEE SHEET 19.

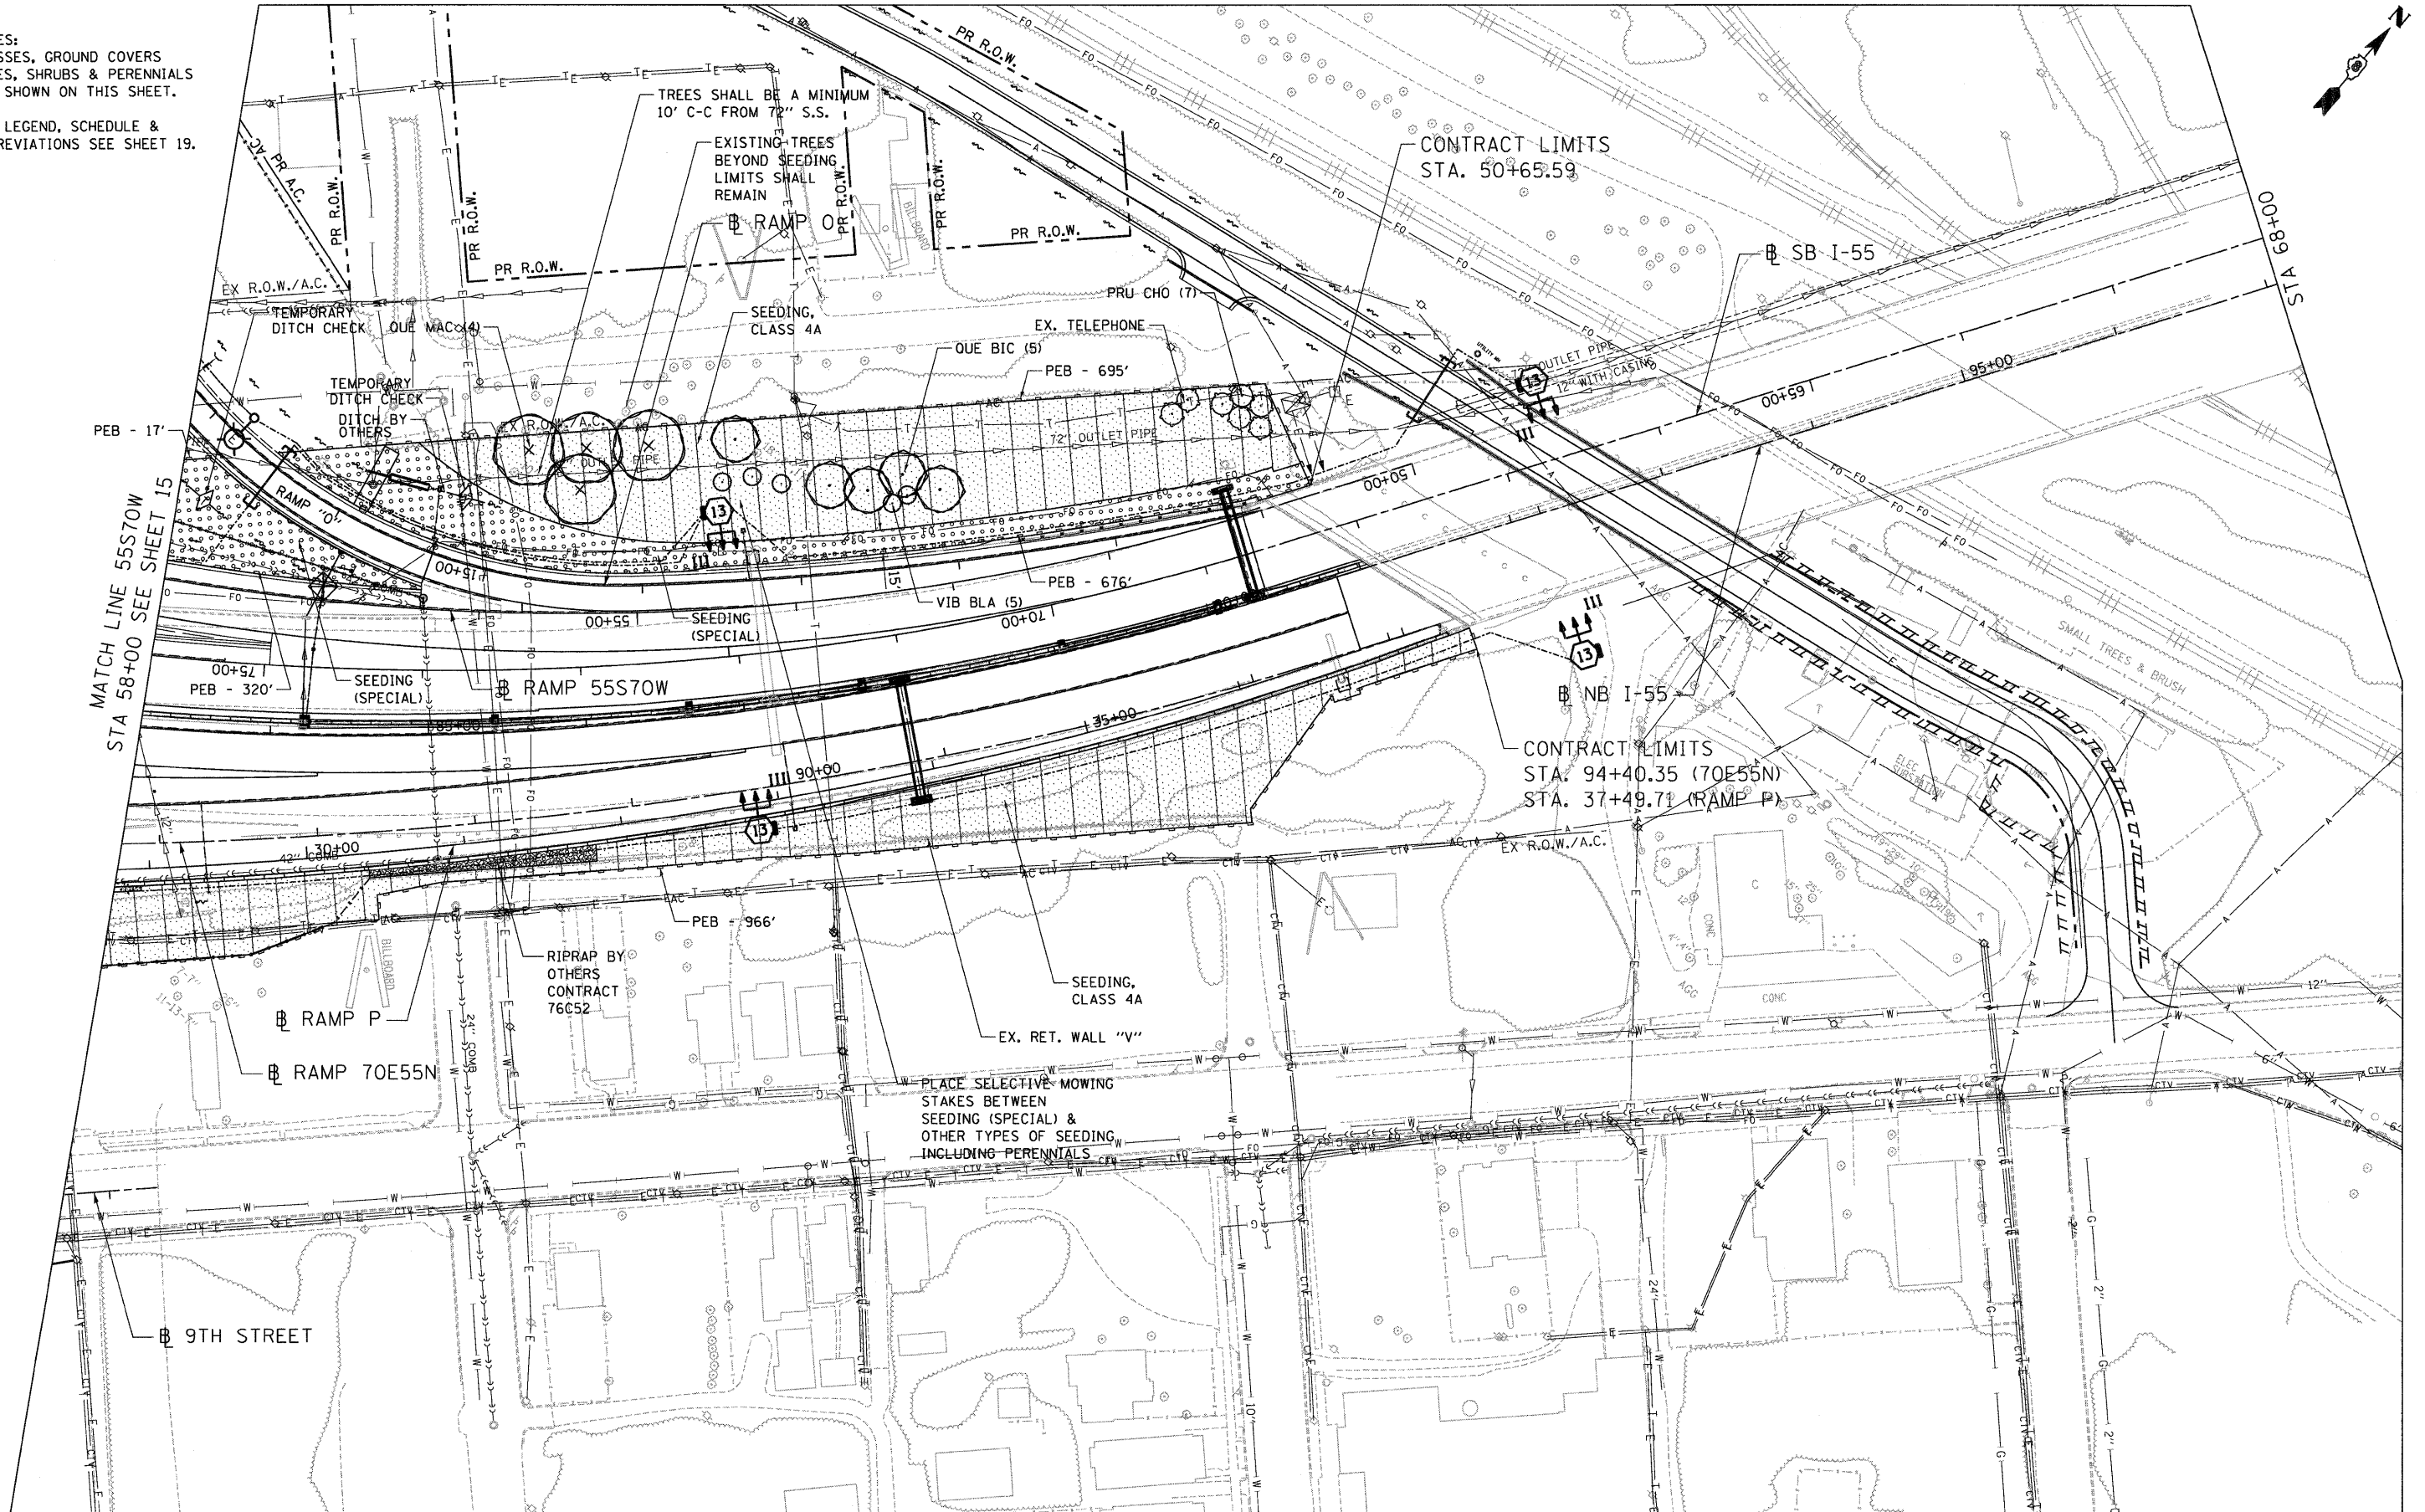

\JOB\001-99-MOTIF1.DGN, \JOB\001-37-INDSCPL.DGN, \JOB\001-37-BRRI.AN.DGN, \JOB\001-37-99RERL.DGN, \JOB\001-37-6652-MOTIF.DGN, \JOB\001-37-37-SHT-19-LANDSCAP19-00.DGN
 3-21-2012, 15:27:25 BONDHUJD \NFS-0044\YAN\VAUL.D-TRANS.07\2292\28988-200\CIVIL\CAD\99-ALL-CONTRACTS\TR\9SHEETS\CONTRACT_76F37A.DBT\19-37-SHT-19-LANDSCAP19-00.DGN

FILE NAME =	USER NAME = #USER#	DESIGNED - JM	REVISED -
#FILEL#		DRAWN - JB	REVISED -
		CHECKED - ACL	REVISED -
		DATE - 03/23/12	REVISED -

**STATE OF ILLINOIS
DEPARTMENT OF TRANSPORTATION**

PROPOSED LANDSCAPING PLANS

SCALE: 1"=50' SHEET NO. 3 OF 7 SHEETS STA. TO STA.

F.A.I. RTE.	SECTION	COUNTY	TOTAL SHEETS	SHEET NO.
55/70	82-1LS	ST. CLAIR	38	16
CONTRACT NO. 76F37				
FED. ROAD DIST. NO.		ILLINOIS FED. AID PROJECT		