

STATE OF ILLINOIS  
DEPARTMENT OF TRANSPORTATION  
DIVISION OF HIGHWAYS

PROPOSED  
HIGHWAY PLANS

FAU ROUTE 9153 (EXCHANGE AVE)  
SECTION 82-1LS-1

ST. CLAIR COUNTY  
C-98-033-12  
PROPOSED EXCHANGE AVENUE  
LANDSCAPING BETWEEN 7TH STREET  
AND 9TH STREET

F.A.U. RTE.	SECTION	COUNTY	TOTAL SHEETS	SHEET NO.
9153	82-1LS-1	ST. CLAIR	37	1
FED. ROAD DIST. NO.	ILLINOIS	CONTRACT NO. 76F40		

\* 37+1 = 38

FOR INDEX OF SHEETS, SEE SHEET NO. 2

DESIGN DESIGNATIONS

RAMP "0" 1,560 (2030) FREEWAY RAMP  
EXCHANGE AVE. 2,655 (2030) COLLECTOR  
9TH STREET 7,585 (2030) COLLECTOR


POSTED / DESIGN SPEEDS:

RAMP "0" 35 / 35 MPH  
EXCHANGE AVE. 25 / 30 MPH  
9TH STREET 20 / 20 MPH



PROJECT LOCATED IN: EAST ST. LOUIS, ILLINOIS

PLANS 1" = 20'


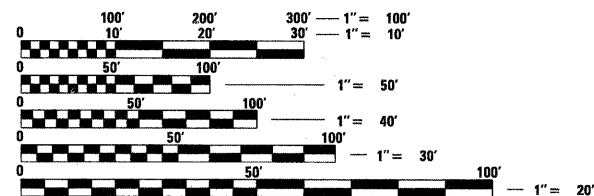


FULL SIZE PLANS HAVE BEEN PREPARED USING STANDARD ENGINEERING SCALES. REDUCED SIZED PLANS WILL NOT CONFORM TO STANDARD SCALES. IN MAKING MEASUREMENTS ON REDUCED PLANS, THE ABOVE SCALES MAY BE USED.

J.U.L.I.E.  
JOINT UTILITY LOCATION INFORMATION FOR EXCAVATION  
1-800-892-0123  
OR 811

PROJECT ENGINEER : MICHAEL D. PRITCHETT (618) 346-3180  
PROJECT MANAGER : JANE CHASTAIN MERCER (618) 346-3206

CONTRACT NO. 76F40

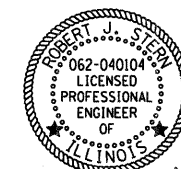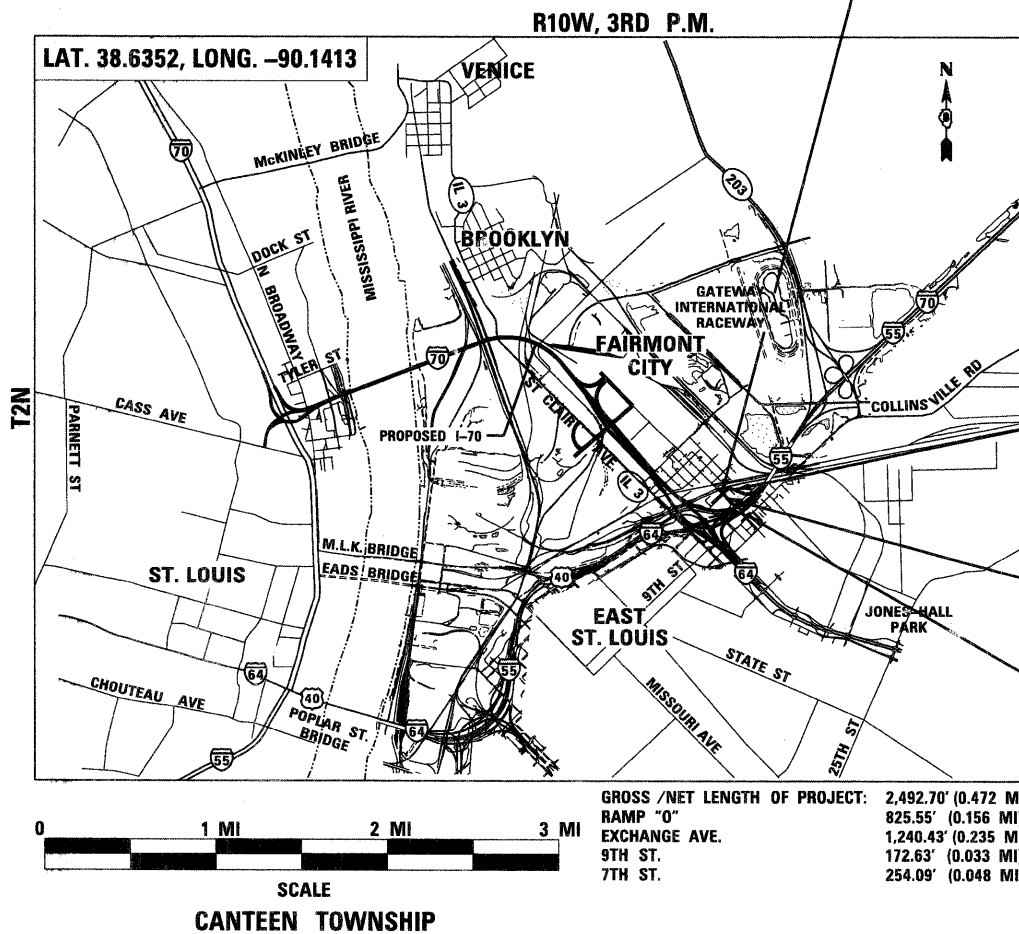

ROBERT J. STERN

EXPIRES: 11/30/13  
DATE: 2/1/12  
SHEETS: 1-5, 11-19

RAMP "0"  
STA. 15+98.42 TO STA. 24+23.97

EXCHANGE AVE.  
STA. 10+60.57 TO STA. 23+01.00

9TH STREET  
STA. 3+89.00 TO STA. 5+61.63

GROSS /NET LENGTH OF PROJECT: 2,492.70' (0.472 MI)  
RAMP "0" 825.55' (0.156 MI)  
EXCHANGE AVE. 1,240.43' (0.235 MI)  
9TH ST. 172.63' (0.033 MI)  
7TH ST. 254.09' (0.048 MI)

TENG

TENG & ASSOCIATES, INC.  
ENGINEERS/ARCHITECTS/PLANNERS  
205 N. MICHIGAN AVE. CHICAGO, IL 60601  
TELEPHONE: 312/616-0000

PRINTED BY THE AUTHORITY  
OF THE STATE OF ILLINOIS

STATE OF ILLINOIS  
DEPARTMENT OF TRANSPORTATION  
DIVISION OF HIGHWAYS

SUBMITTED February 7 20 12

Deputy Director of Highways, Region Engineer

May 25 20 12  
John D. Cannelli P.E. Jr.  
acting ENGINEER OF DESIGN AND ENVIRONMENT

May 25 20 12  
William B. Frenck  
acting DIRECTOR OF HIGHWAYS, CHIEF ENGINEER