


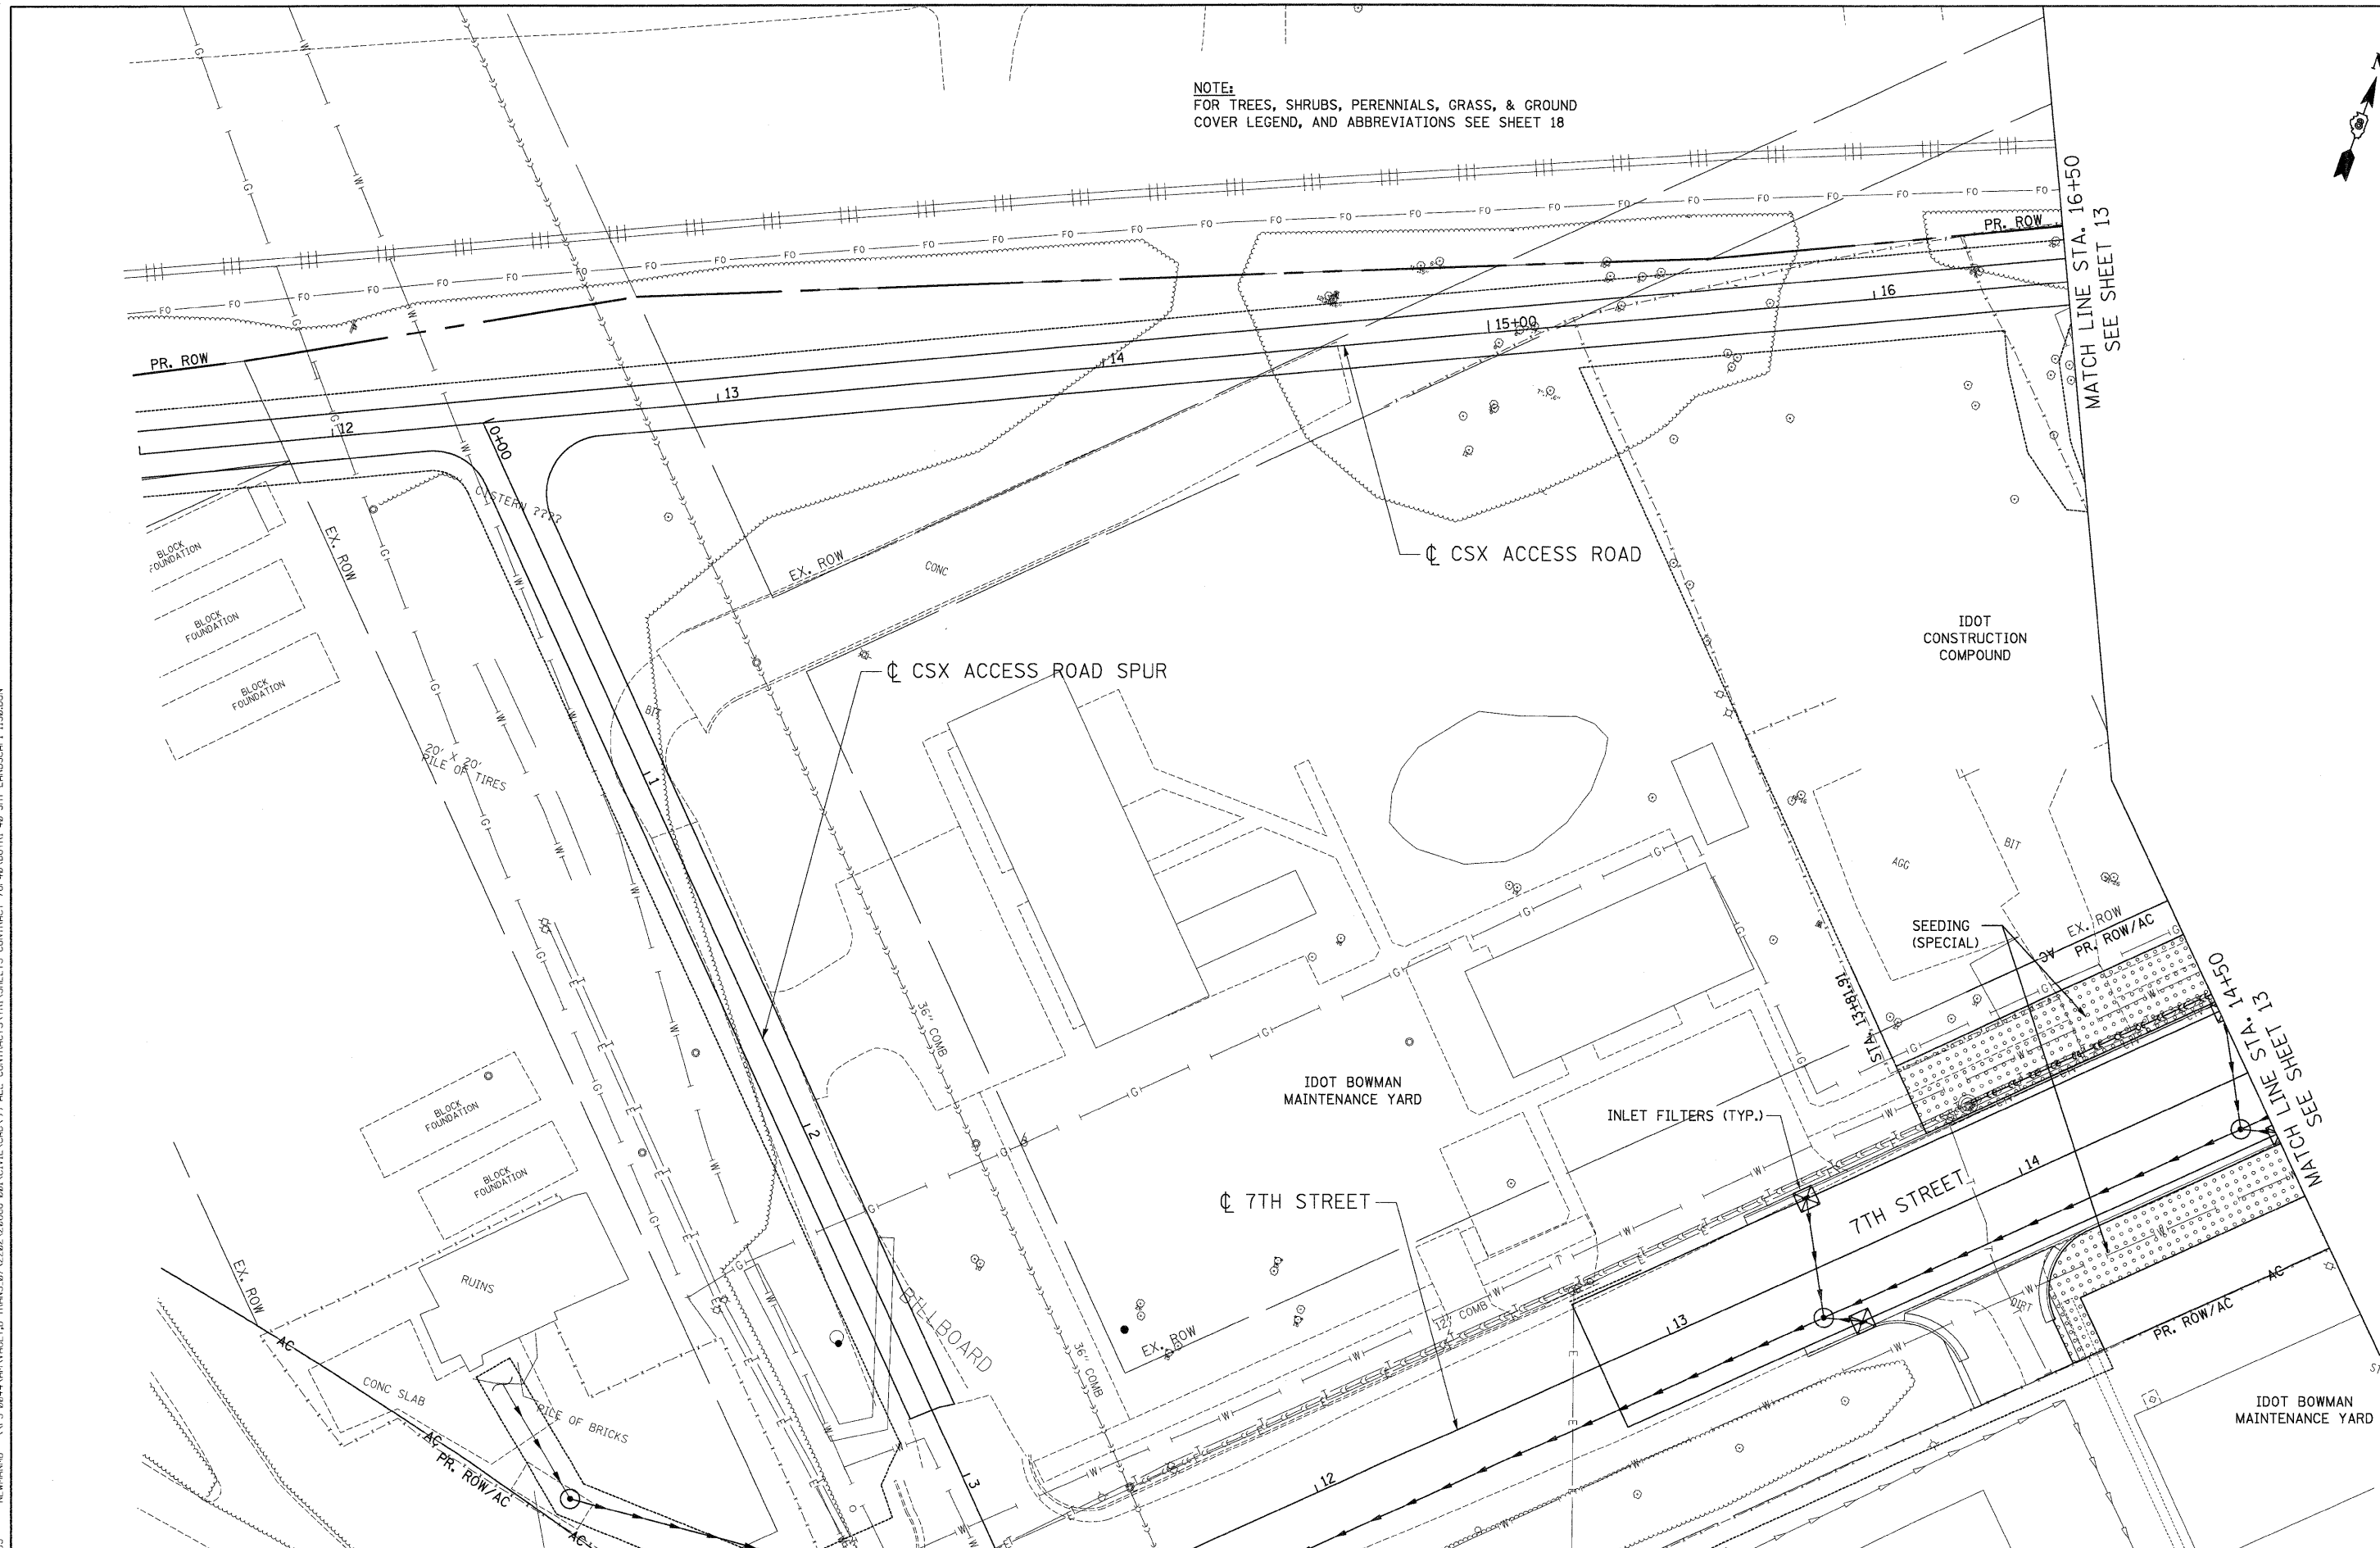

NOTE:
FOR TREES, SHRUBS, PERENNIALS, GRASS, & GROUND
COVER LEGEND, AND ABBREVIATIONS SEE SHEET 18



.\D:\TRF\76C51\MOTIFL.DGN, .\D:\TRF\76C51\LAYOUI.DGN, .\D:\TRF\40-BORDERL.DGN, .\D:\TRF\40-LANDSCAPL.DGN
 3-22-2012, 9:01:53 NEWMANNI \VFS-004\AMVAUL.LD:TRANS.07\2202\2086B-001\CIVIL\CAD\A99 ALL CONTRACTS\TRANS\SHEETS CONTRACT 76F40\08TRF-40-SHT-LANDSCAP1-1156.DGN

FILE NAME = #FILE#	USER NAME = #USER#	DESIGNED - JM	REVISED -
		DRAWN - JB	REVISED -
		CHECKED - ACL	REVISED -
		DATE - 02/10/12	REVISED -
PLOT SCALE = #SCALE#			
PLOT DATE = #DATE#			

STATE OF ILLINOIS
DEPARTMENT OF TRANSPORTATION

PROPOSED LANDSCAPING PLANS
 SCALE: 1"=20' SHEET NO. 2 OF 9 SHEETS STA. TO STA.

F.A.U. RTE.	SECTION	COUNTY	TOTAL SHEETS	SHEET NO.
9153	B2-ILS-1	ST. CLAIR	37	12
FED. ROAD DIST. NO.		ILLINOIS FED. AID PROJECT		
CONTRACT NO. 76F40				