


NOTE:
FOR TREES, SHRUBS, PERENNIALS, GRASS, & GROUND
COVER LEGEND, AND ABBREVIATIONS SEE SHEET 18

FUTURE SEEDING BY OTHERS, CONTRACT 76F37.
CONTRACT 76F37 IS THE LANDSCAPING
CONTRACT FOR I-55/I-70.

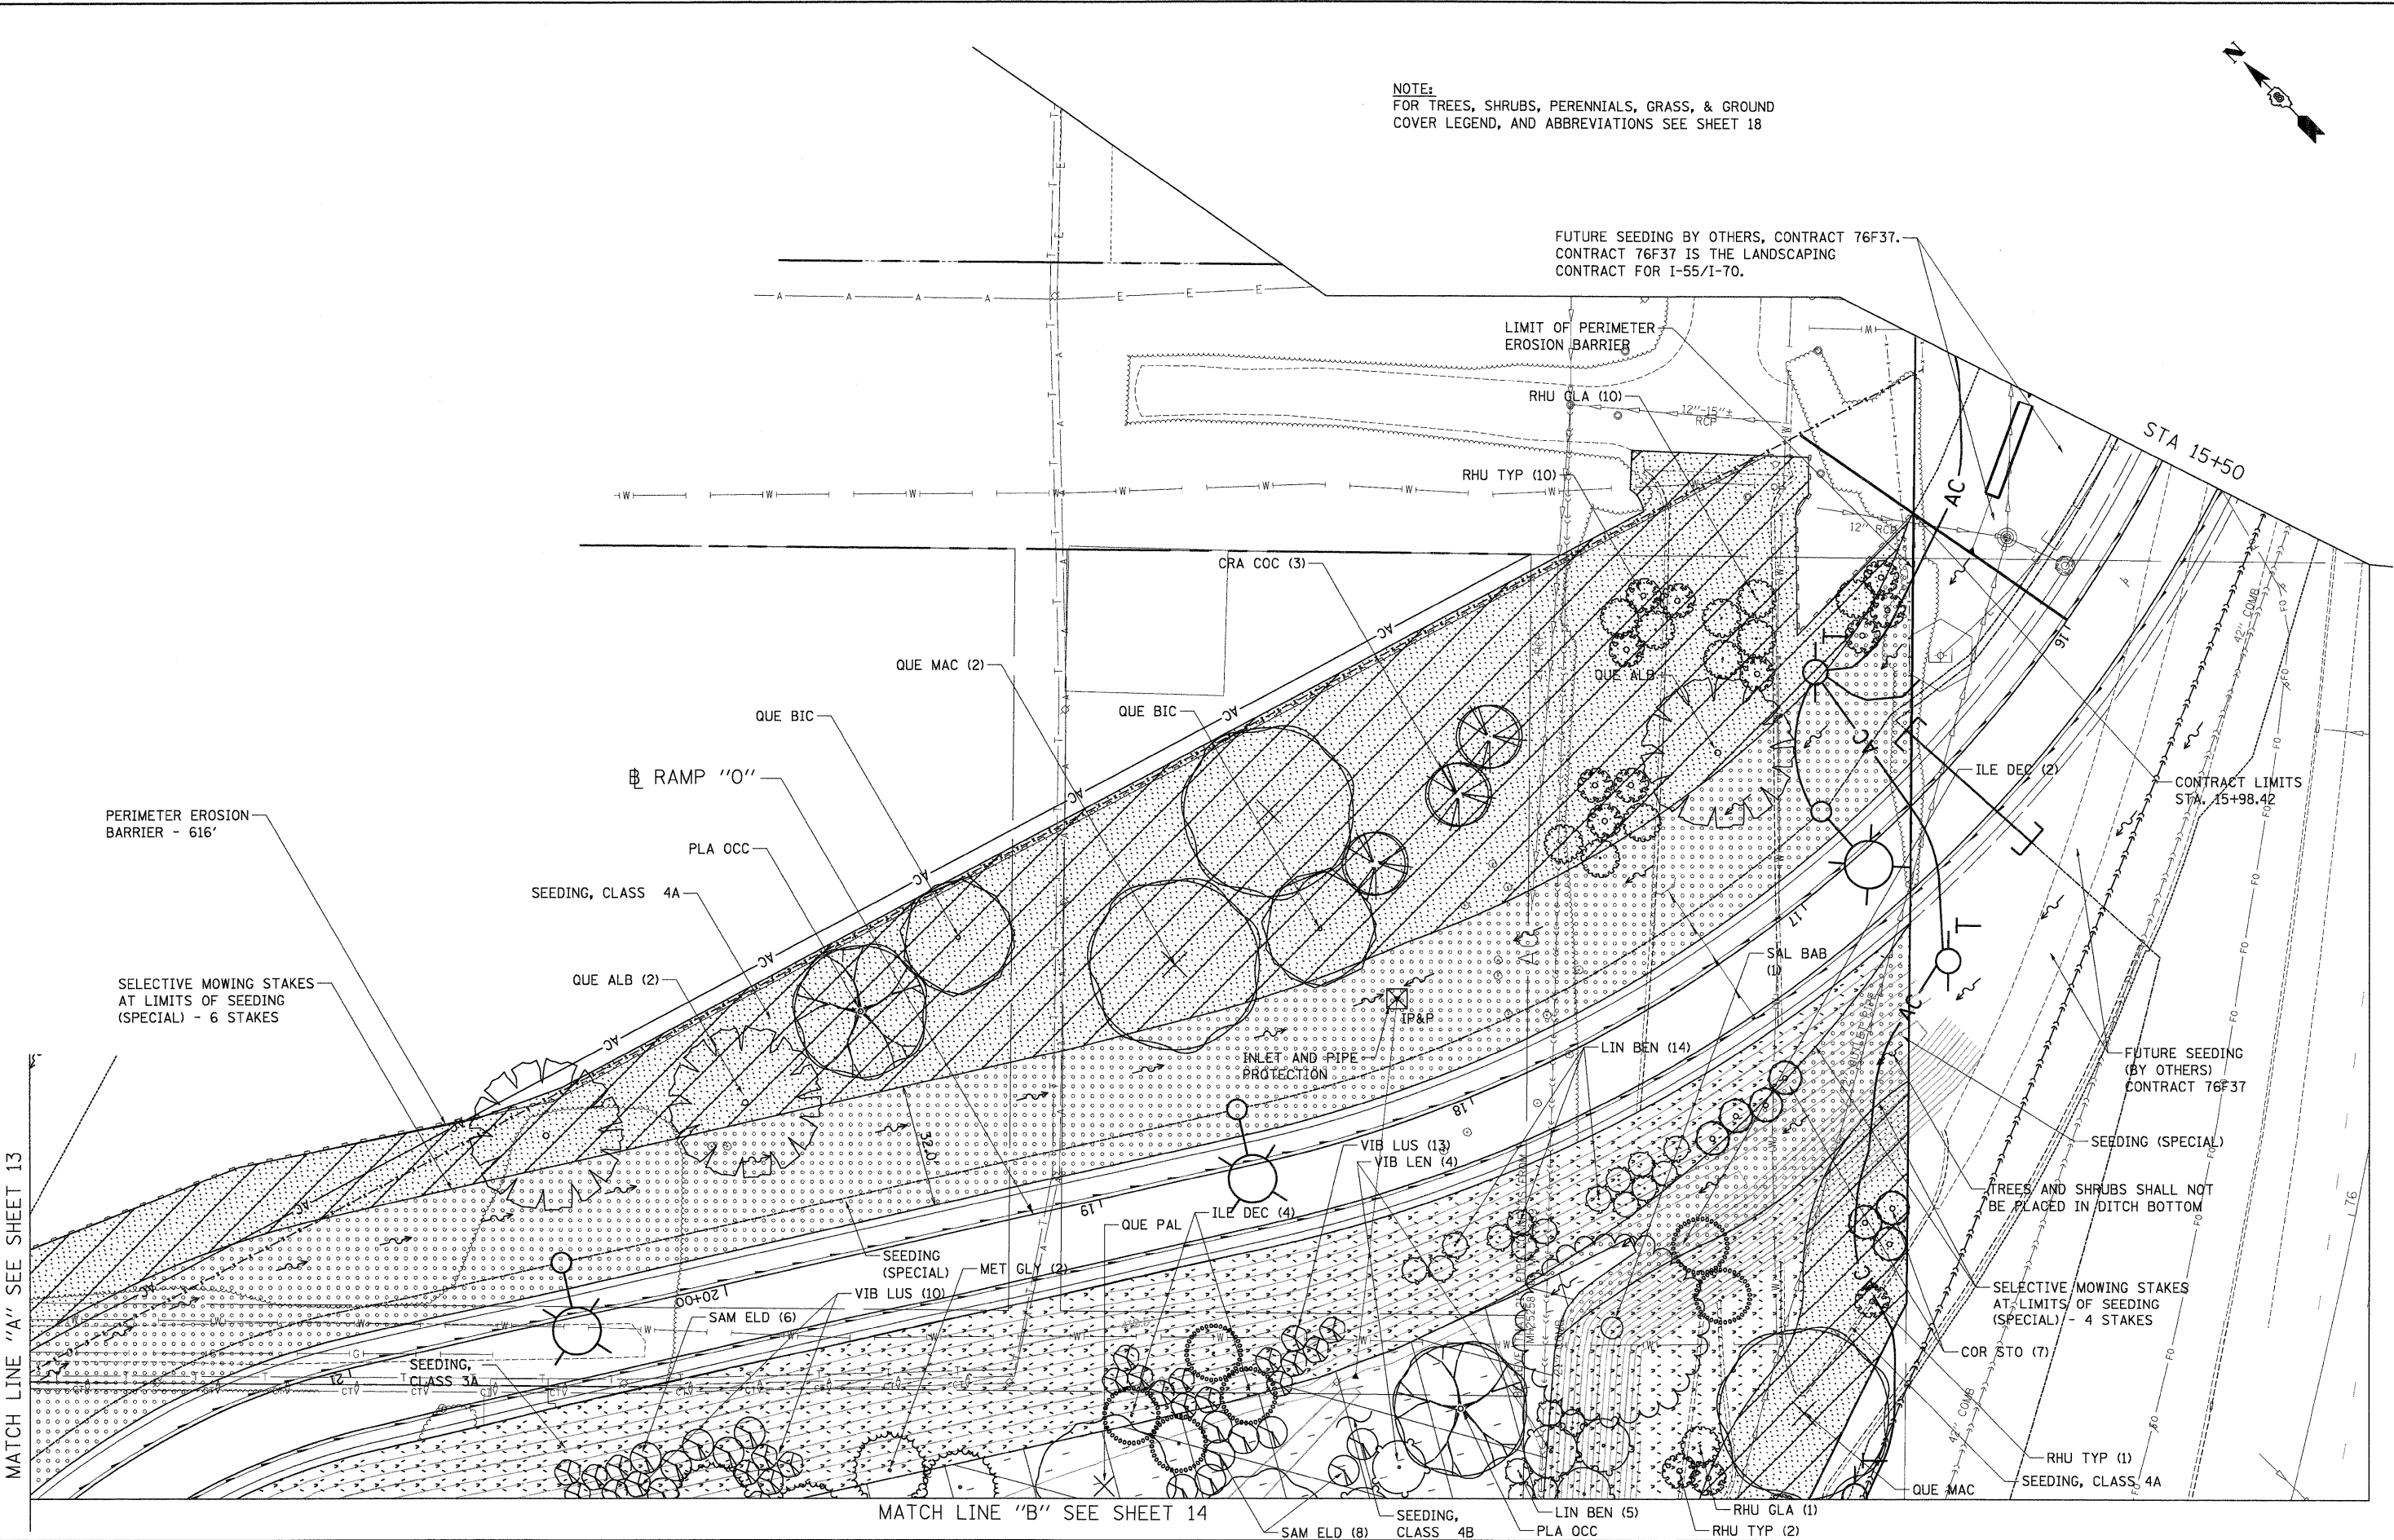

MATCH LINE "A" SEE SHEET 13

MATCH LINE "B" SEE SHEET 14

DBTR1-76C51-LAYOUT.DGN, DBTR1-48-BORDER.DGN, DBTR1-76C51-TOP28.DGN, DBTR1-48-LANDSCAP.DGN
 3-22-2012, 9:25:47 AM
 NEWMANN \NF5-0044\VA\VAULT.DTRANS.87\2825\28868-001\CIVIL\CAD\99 ALL CONTRACTS\TR\9\9 SHEETS CONTRACT 76F40\DBTR1-48-SHT-LANDSCAP1-2190.DGN

FILE NAME = #FILEL#
TENG TENG & ASSOCIATES, INC.
 ENGINEERS/ARCHITECTS/PLANNERS
 CHICAGO, ILLINOIS

USER NAME = #USER#
 PLOT SCALE = #SCALE#
 PLOT DATE = #DATE#

DESIGNED - JM
 DRAWN - JB
 CHECKED - ACL
 DATE - 02/10/12

REVISED -
 REVISED -
 REVISED -
 REVISED -

**STATE OF ILLINOIS
 DEPARTMENT OF TRANSPORTATION**

PROPOSED LANDSCAPING PLANS

SCALE: 1"=20' SHEET NO. 5 OF 9 SHEETS STA. TO STA.

F.A.J. RTE.	SECTION	COUNTY	TOTAL SHEETS	SHEET NO.
9153	82-1LS-1	ST. CLAIR	37	15
FED. ROAD DIST. NO. [ILLINOIS] FED. AID PROJECT			CONTRACT NO. 76F40	