


GENERAL NOTES


A CONCRETE SEALER SHALL BE APPLIED TO THE SURFACE OF THE DECK, PARAPETS, AND APPROACH PAVEMENTS. SEE SPECIAL PROVISIONS FOR DECK CONCRETE SEALER.

EXISTING PAVEMENT MARKINGS SHALL BE TEMPORARILY COVERED PRIOR TO APPLICATION OF THE DECK SURFACE TREATMENT, TO PREVENT THE MATERIAL FROM BEING APPLIED OVER THE MARKINGS. THE TEMPORARY COVERING SHALL BE REMOVED AFTER THE APPLICATION OF THE DECK SURFACE TREATMENT AND PRIOR TO OPENING TO TRAFFIC. COST INCLUDED WITH CONCRETE SEALER.

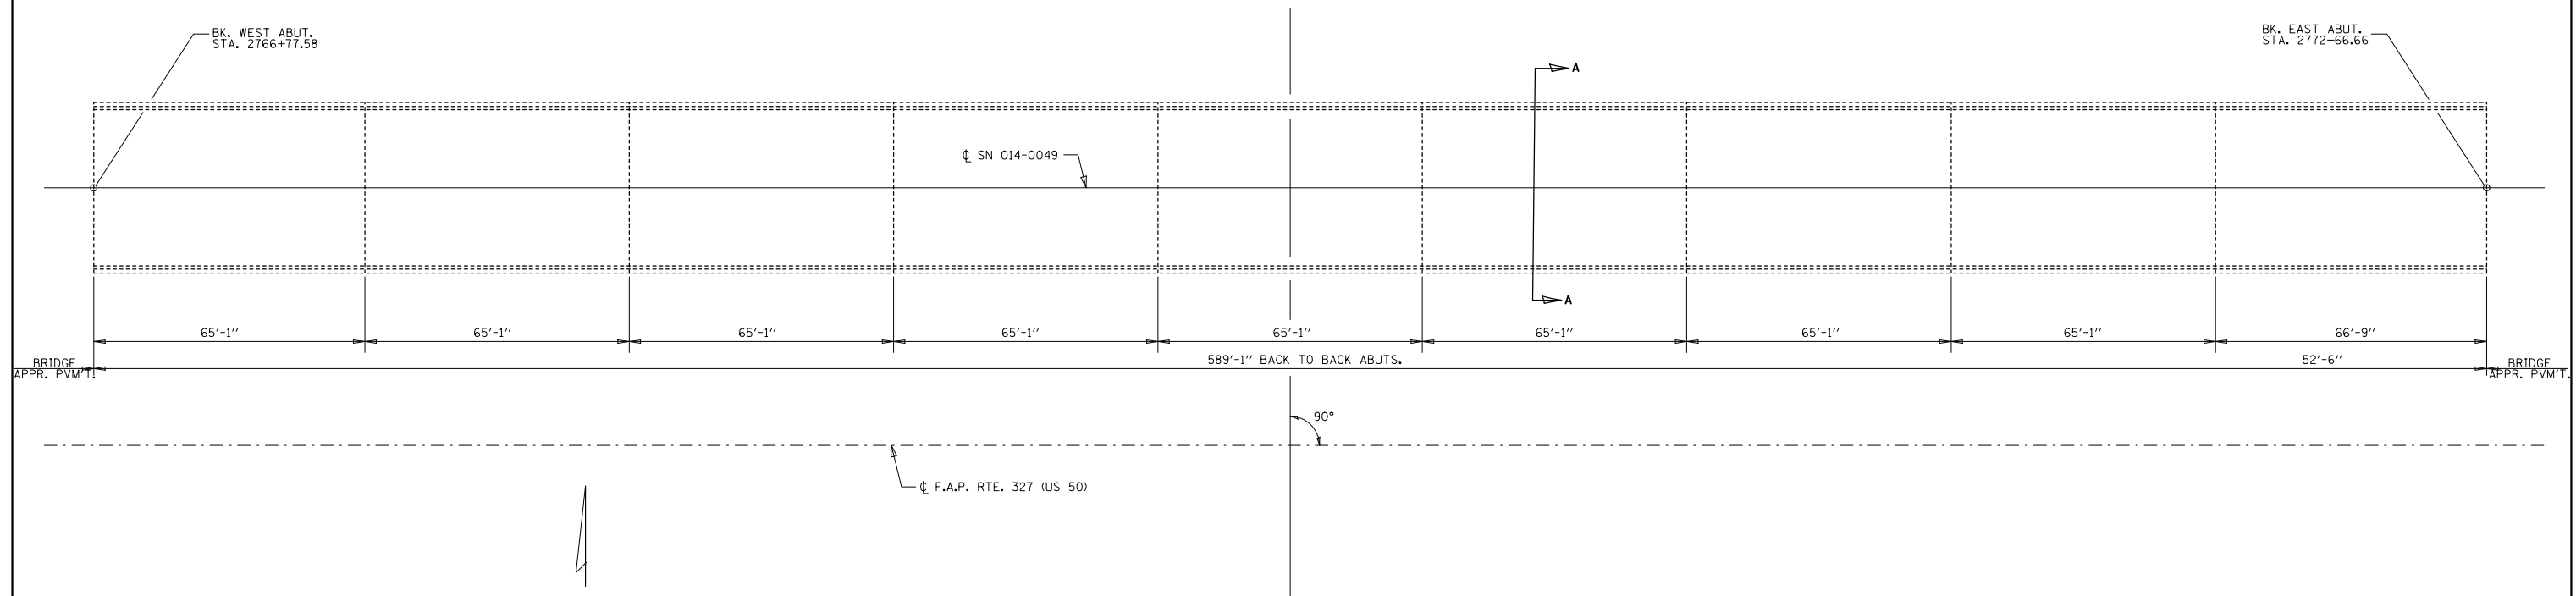


TOTAL BILL OF MATERIALS

ITEM	UNIT	TOTAL
CONCRETE SEALER	SQ. FT.	26986

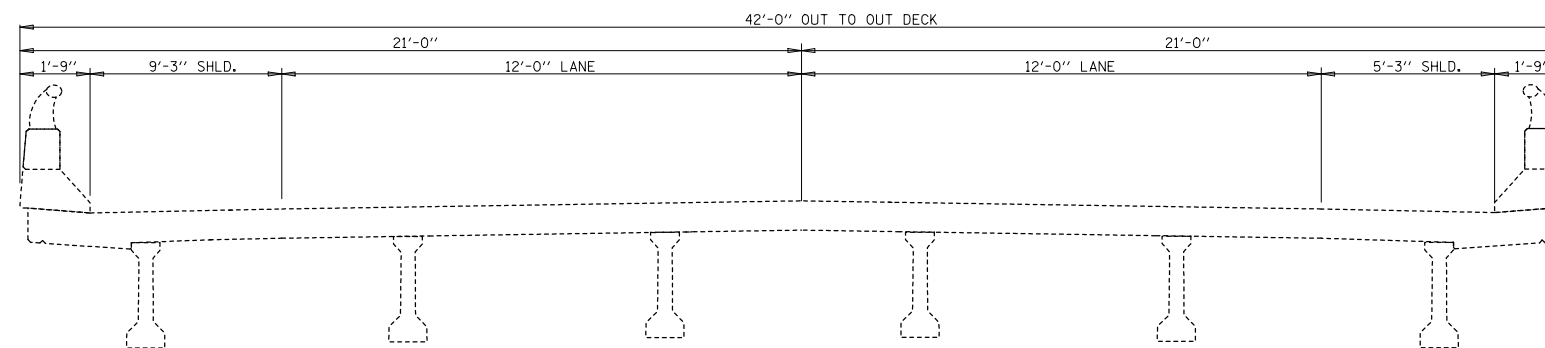

CROSS SECTION

(A-A)

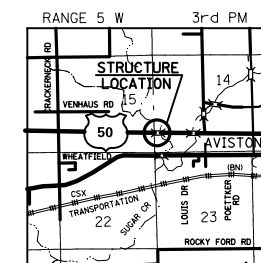

LOCATION SKETCH

FILE NAME =	USER NAME = gelinh	DESIGNED -	REVISED -
et:\pw\work\p\dot\gelinh\d0288242\d876f50-sht-gennote.dgn	0-sht-gennote.dgn	DRAWN -	REVISED -
	PLOT SCALE = 100.0000' / in.	CHECKED -	REVISED -
	PLOT DATE = 3/27/2012	DATE -	REVISED -

**STATE OF ILLINOIS
DEPARTMENT OF TRANSPORTATION**

**PLAN & SECTION VIEWS
US RTE 50 OVER SUGAR CREEK - SN 014-0049**

SCALE: SHEET NO. OF SHEETS STA. TO STA.

F.A.P. RTE.	SECTION	COUNTY	TOTAL SHEETS	SHEET NO.
VAR. DIST 8 BRIDGE DECK 2012-3		CLINTON	30	10
CONTRACT NO. 76F50				
FED. ROAD DIST. NO.	ILLINOIS	FED. AID PROJECT		