



SN 016-1705  
PIER 8

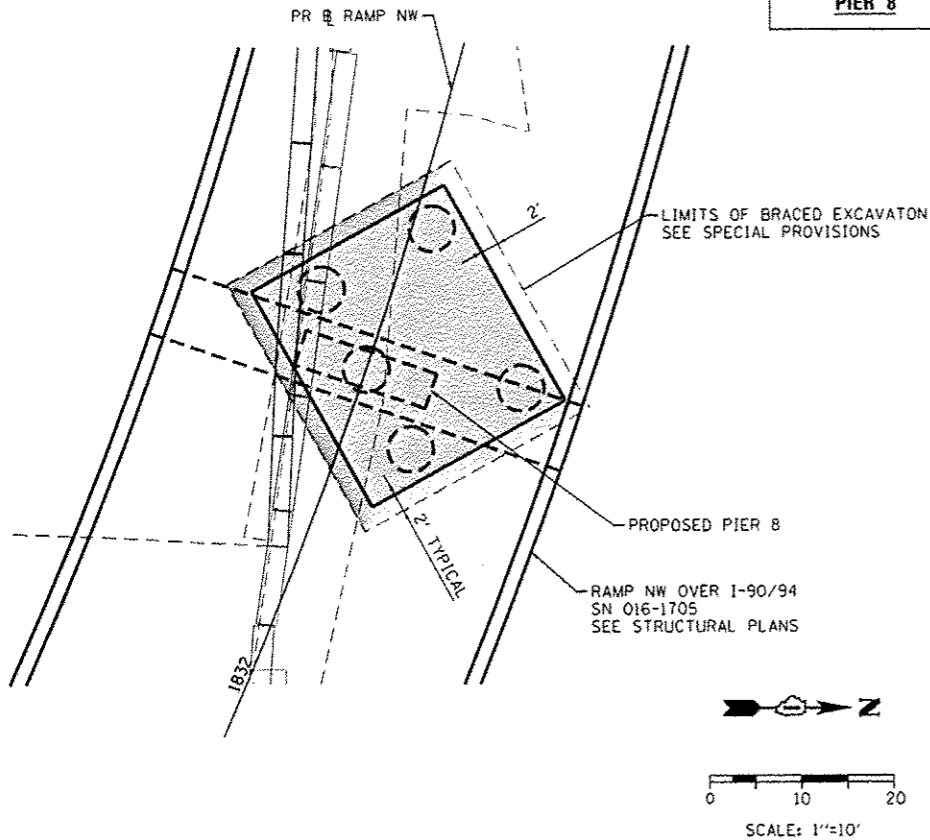

SN 016-1705  
PIER 10

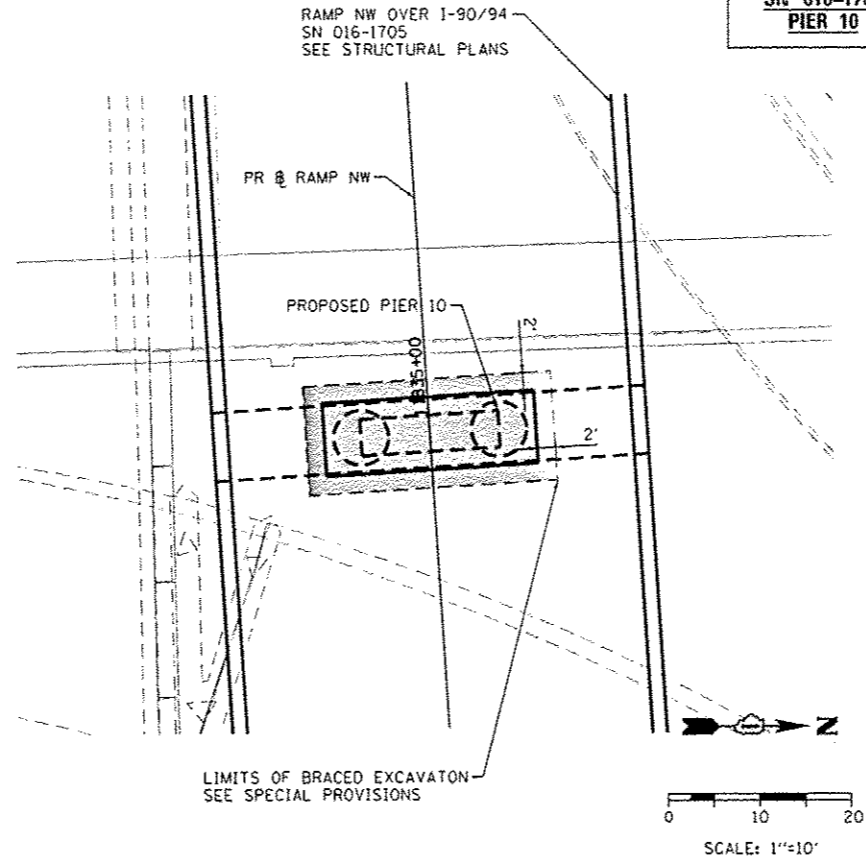

FILE PATH: p:\388934\p\1\work\online\local\p\excav\limit\plan\016-1705-01\016-1705-01-02.dgn



0168428-shs-B-aced-Ex-02.dgn  
USER NAME: plmsh-no  
PLOT SCALE: 20,0000' / in.  
PLOT DATE: 5/25/2014

DESIGNED -	ATB	REVISED -	5/27/2014
DRAWN -	OPS	REVISED -	
CHECKED -	DBM	REVISED -	
DATE -	04/28/14	REVISED -	

STATE OF ILLINOIS  
DEPARTMENT OF TRANSPORTATION

BRACED EXCAVATION LIMIT PLAN

SCALE: 1"=10' SHEET 2 OF 2 SHEETS STA. TO STA.

F.A.I. RTE.	SECTION	COUNTY	TOTAL SHEETS	SHEET NO.
90/94/290	2013-010R	COOK	747	85C
CONTRACT NO. 60W28				
ILLINOIS FED. AID PROJECT				