

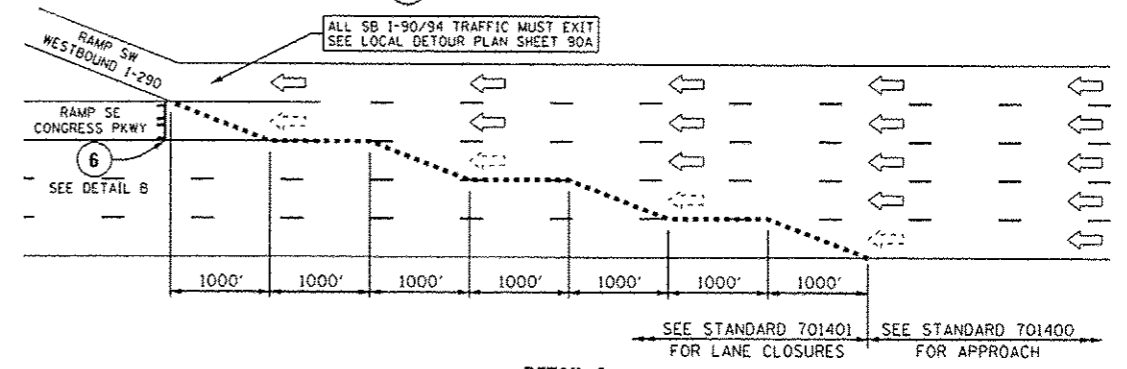


SB I-90/94 - ARMITAGE TO CIRCLE INTERCHANGE

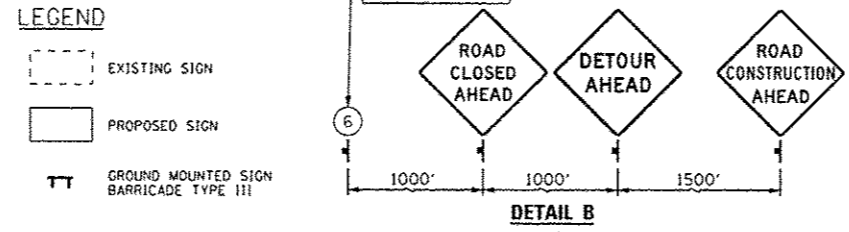

SB I-90/94 - ARMITAGE TO CIRCLE INTERCHANGE CONT'D

SB I-90/94 - ARMITAGE TO CIRCLE INTERCHANGE CONT'D

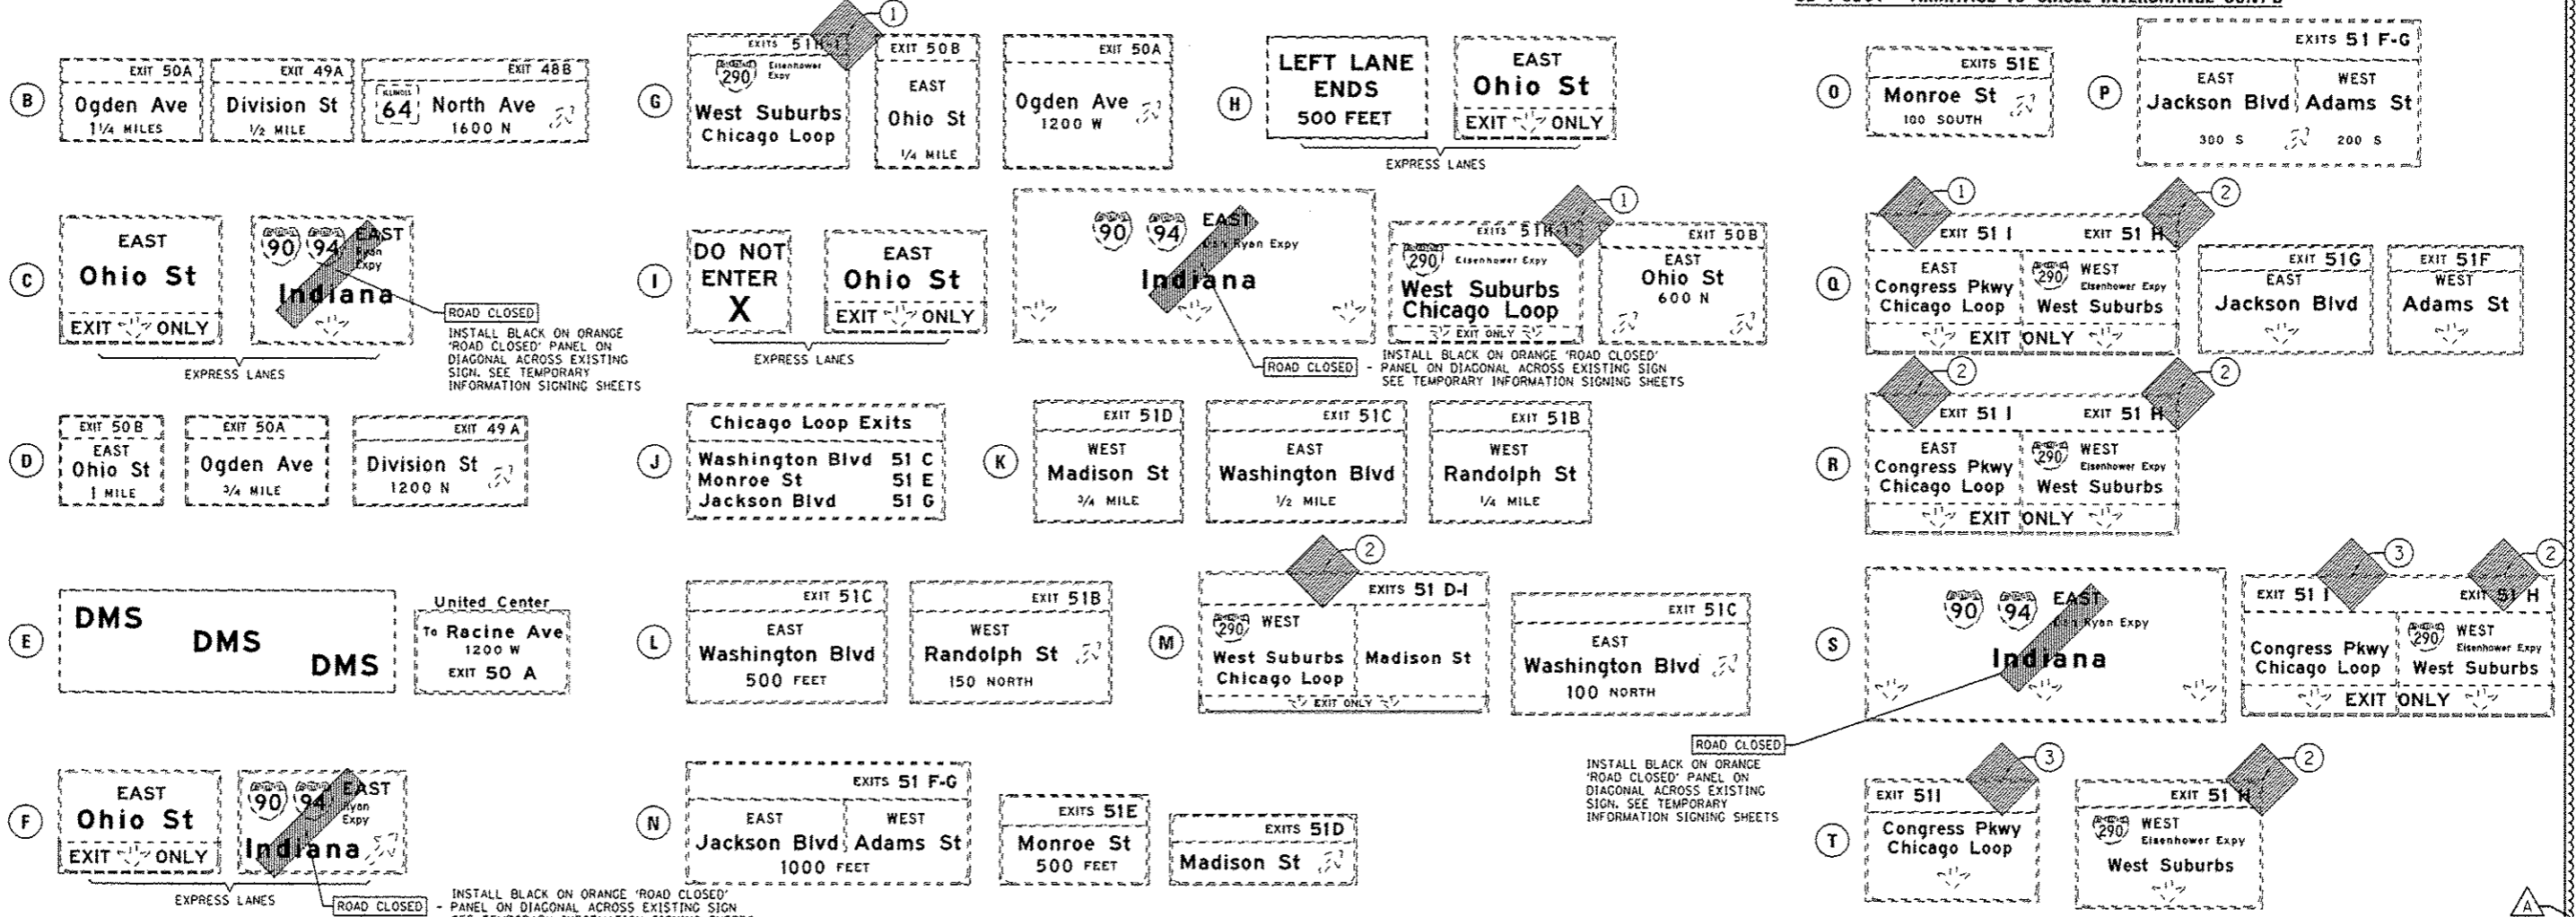

0160w20-ent-Staging GE-02.dgn	DESIGNED - OPS	REVISED - 05/27/2014
USER NAME - aygoungh	DRAWN - PHP	REVISED -
PLOT SCALE - 1000.0000 1/16"	CHECKED - KCF	REVISED -
PLOT DATE - 5/25/2014	DATE - 04/28/14	REVISED -

STATE OF ILLINOIS
DEPARTMENT OF TRANSPORTATION

MAINLINE GIRDER ERECTION CLOSURES
TEMPORARY SIGNING PLAN - EB I-90/94 (SB)

F.A.I. RTE. 90/94/290	SECTION 2013-010R	COUNTY COOK	TOTAL SHEETS 747	SHEET NO. 98BC
SCALE: 1" = 1000'			CONTRACT NO. 60W28	
SHEET 3 OF 8 SHEETS		ILLINOIS FED. AID PROJECT		